


FINAL SURVEY	SURVEYED	DATE
NOTE BOOK	PLOTTED	BY
NO.	TEMPLATE	
	AREAS CHECKED	

ORIGINAL SURVEY	SURVEYED	DATE
NOTE BOOK	PLOTTED	BY
NO.	TEMPLATE	
	AREAS CHECKED	

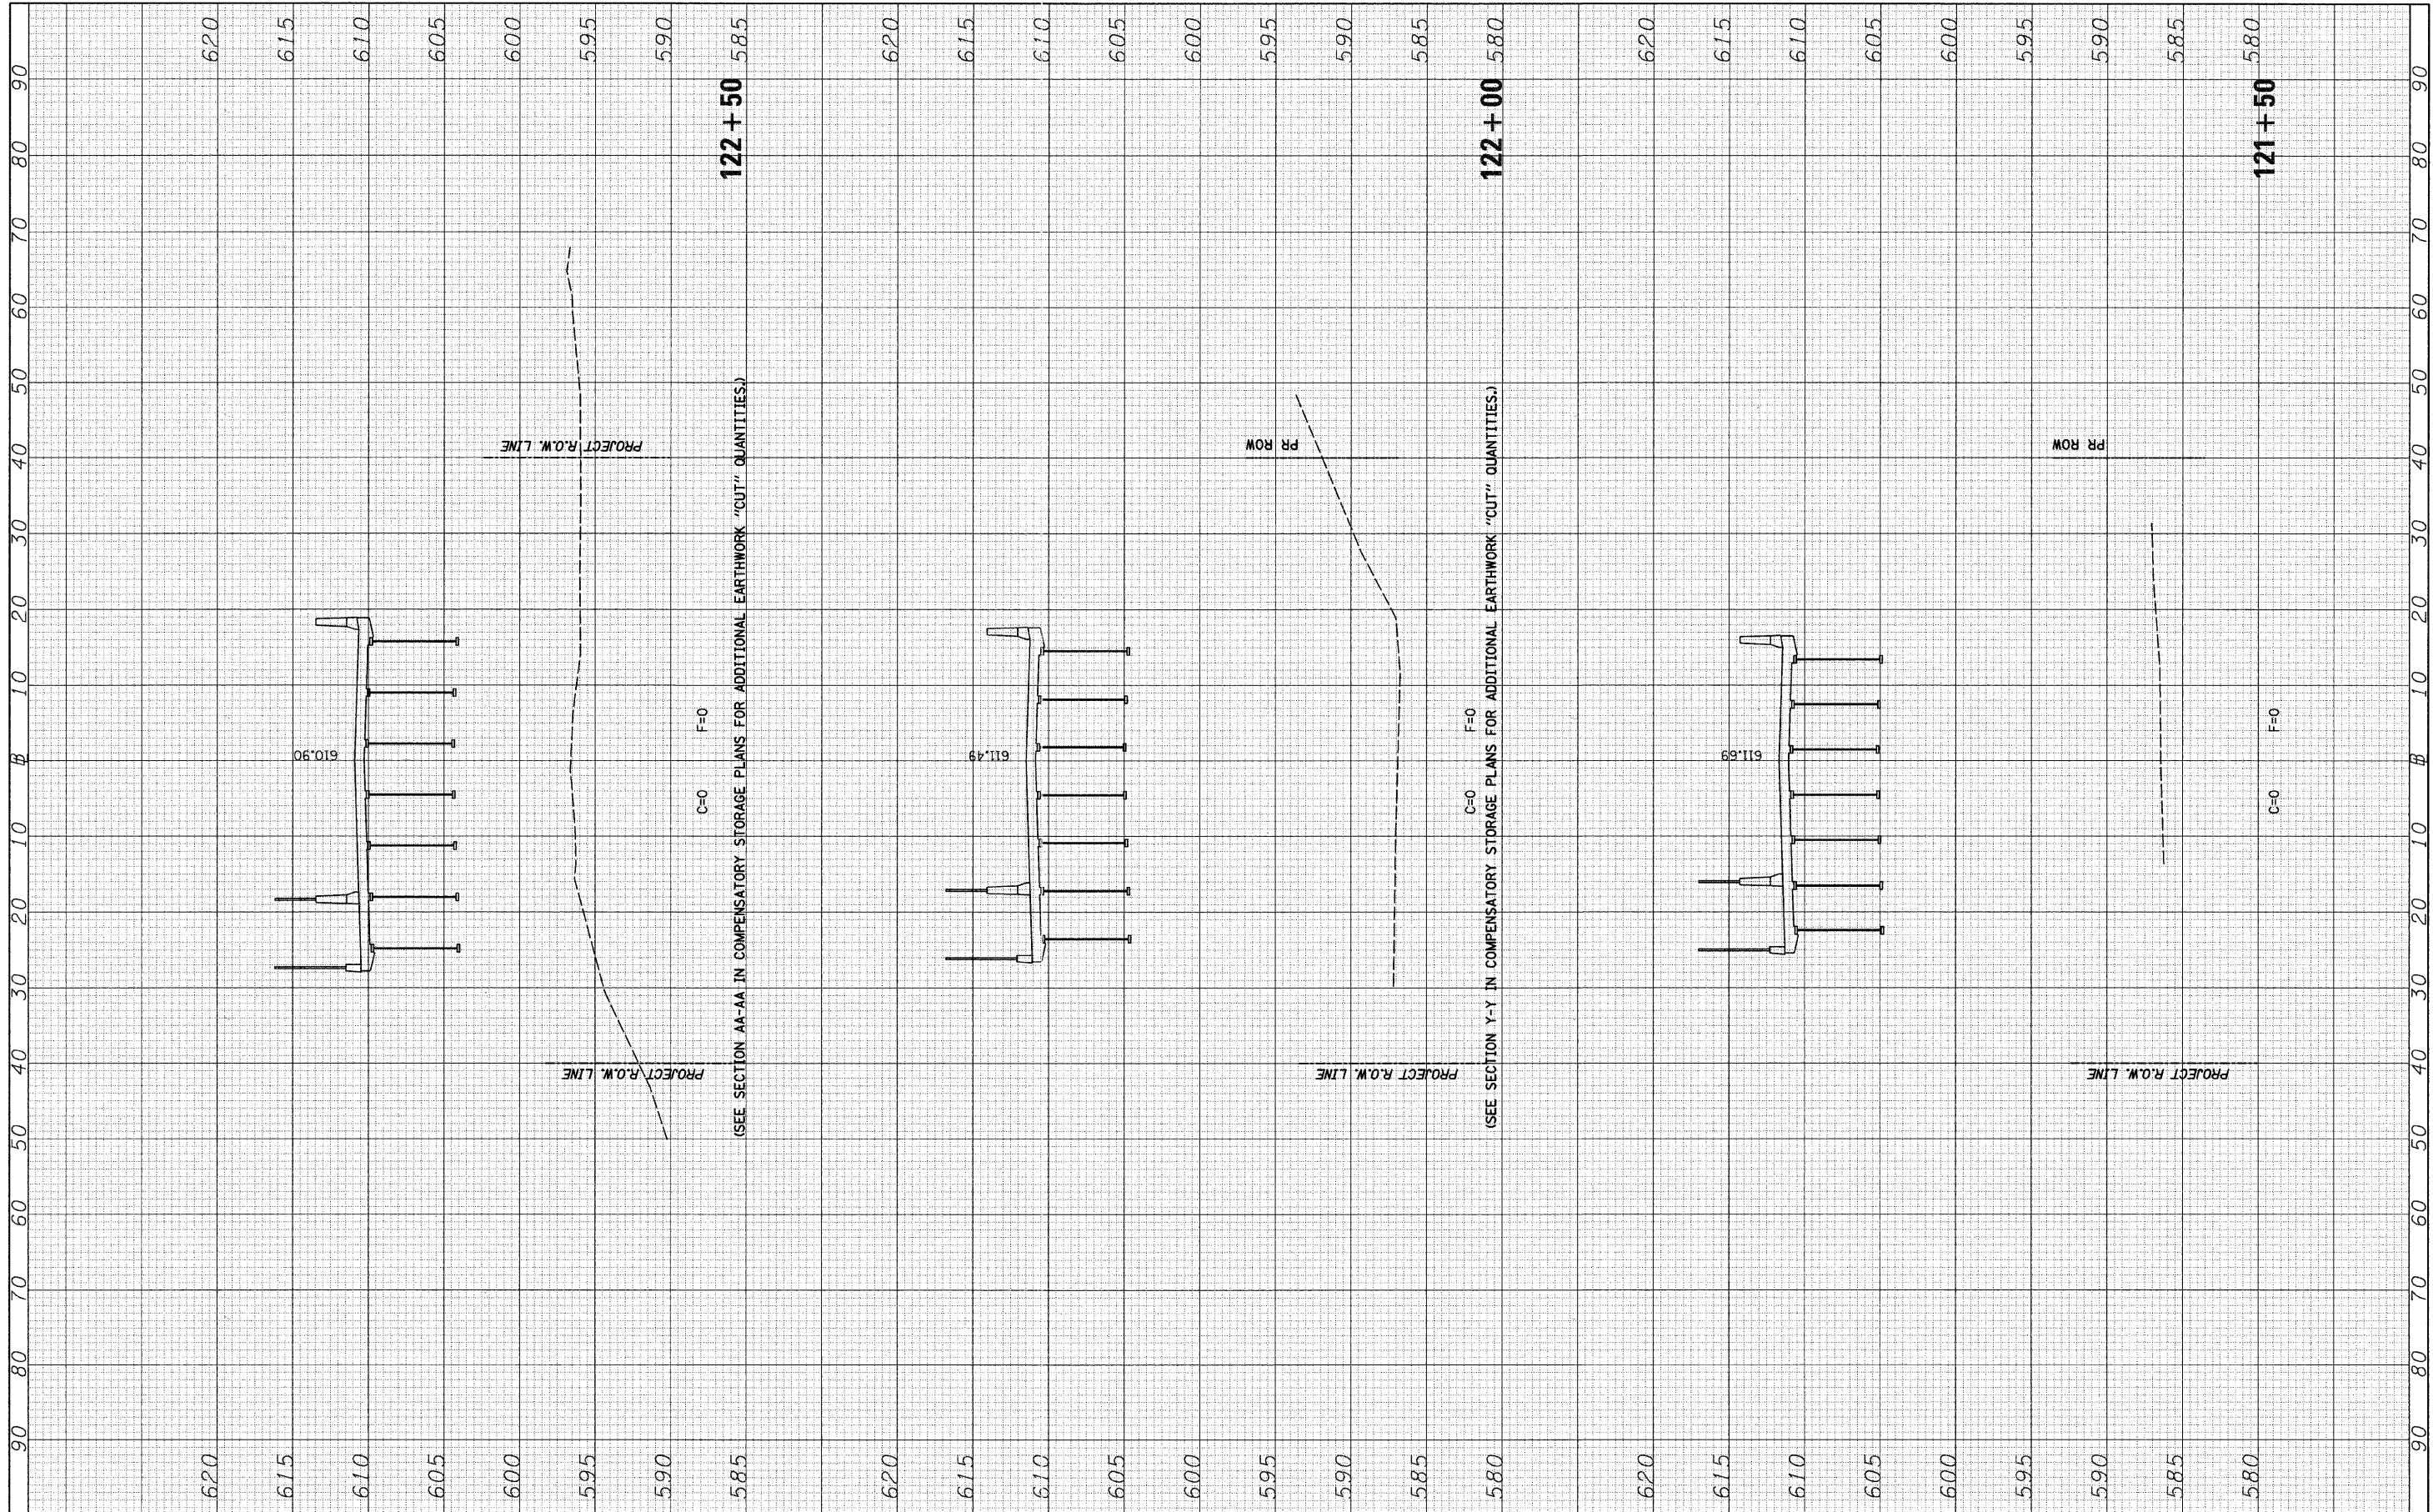

(SEE SECTION AA-AA IN COMPENSATORY STORAGE PLANS FOR ADDITIONAL EARTHWORK "CUT" QUANTITIES.)

(SEE SECTION Y-Y IN COMPENSATORY STORAGE PLANS FOR ADDITIONAL EARTHWORK "CUT" QUANTITIES.)

FILE NAME = v:\2545\2545f1\sahtsRenwick.dgn

USER NAME = bdecaene  
 DESIGNED -  
 DRAWN -  
 CHECKED -  
 DATE -

REVISIED -  
 REVISIED -  
 REVISIED -  
 REVISIED -

STATE OF ILLINOIS  
 DEPARTMENT OF TRANSPORTATION

T.R. 55 (RENWICK RD.) STAGE 1 CROSS SECTIONS

SCALE: H=10 V=5 SHEET NO. 6 OF 8 SHEETS STA. 121+50 TO STA. 122+50

F.A. RTE.	SECTION	COUNTY	TOTAL SHEETS	SHEET NO.
TR 55	90-16103-01-BR	WILL	255	210
FED. ROAD DIST. NO. [ILLINOIS] FED. AID PROJECT			CONTRACT NO. 83126	