


FINAL SURVEY NO.	SURVEYED BY	DATE
NOTE BOOK NO.	PLOTTED BY	
AREAS CHECKED	TEMPLATE	

ORIGINAL SURVEY NO.	SURVEYED BY	DATE
NOTE BOOK NO.	PLOTTED BY	
AREAS CHECKED	TEMPLATE	

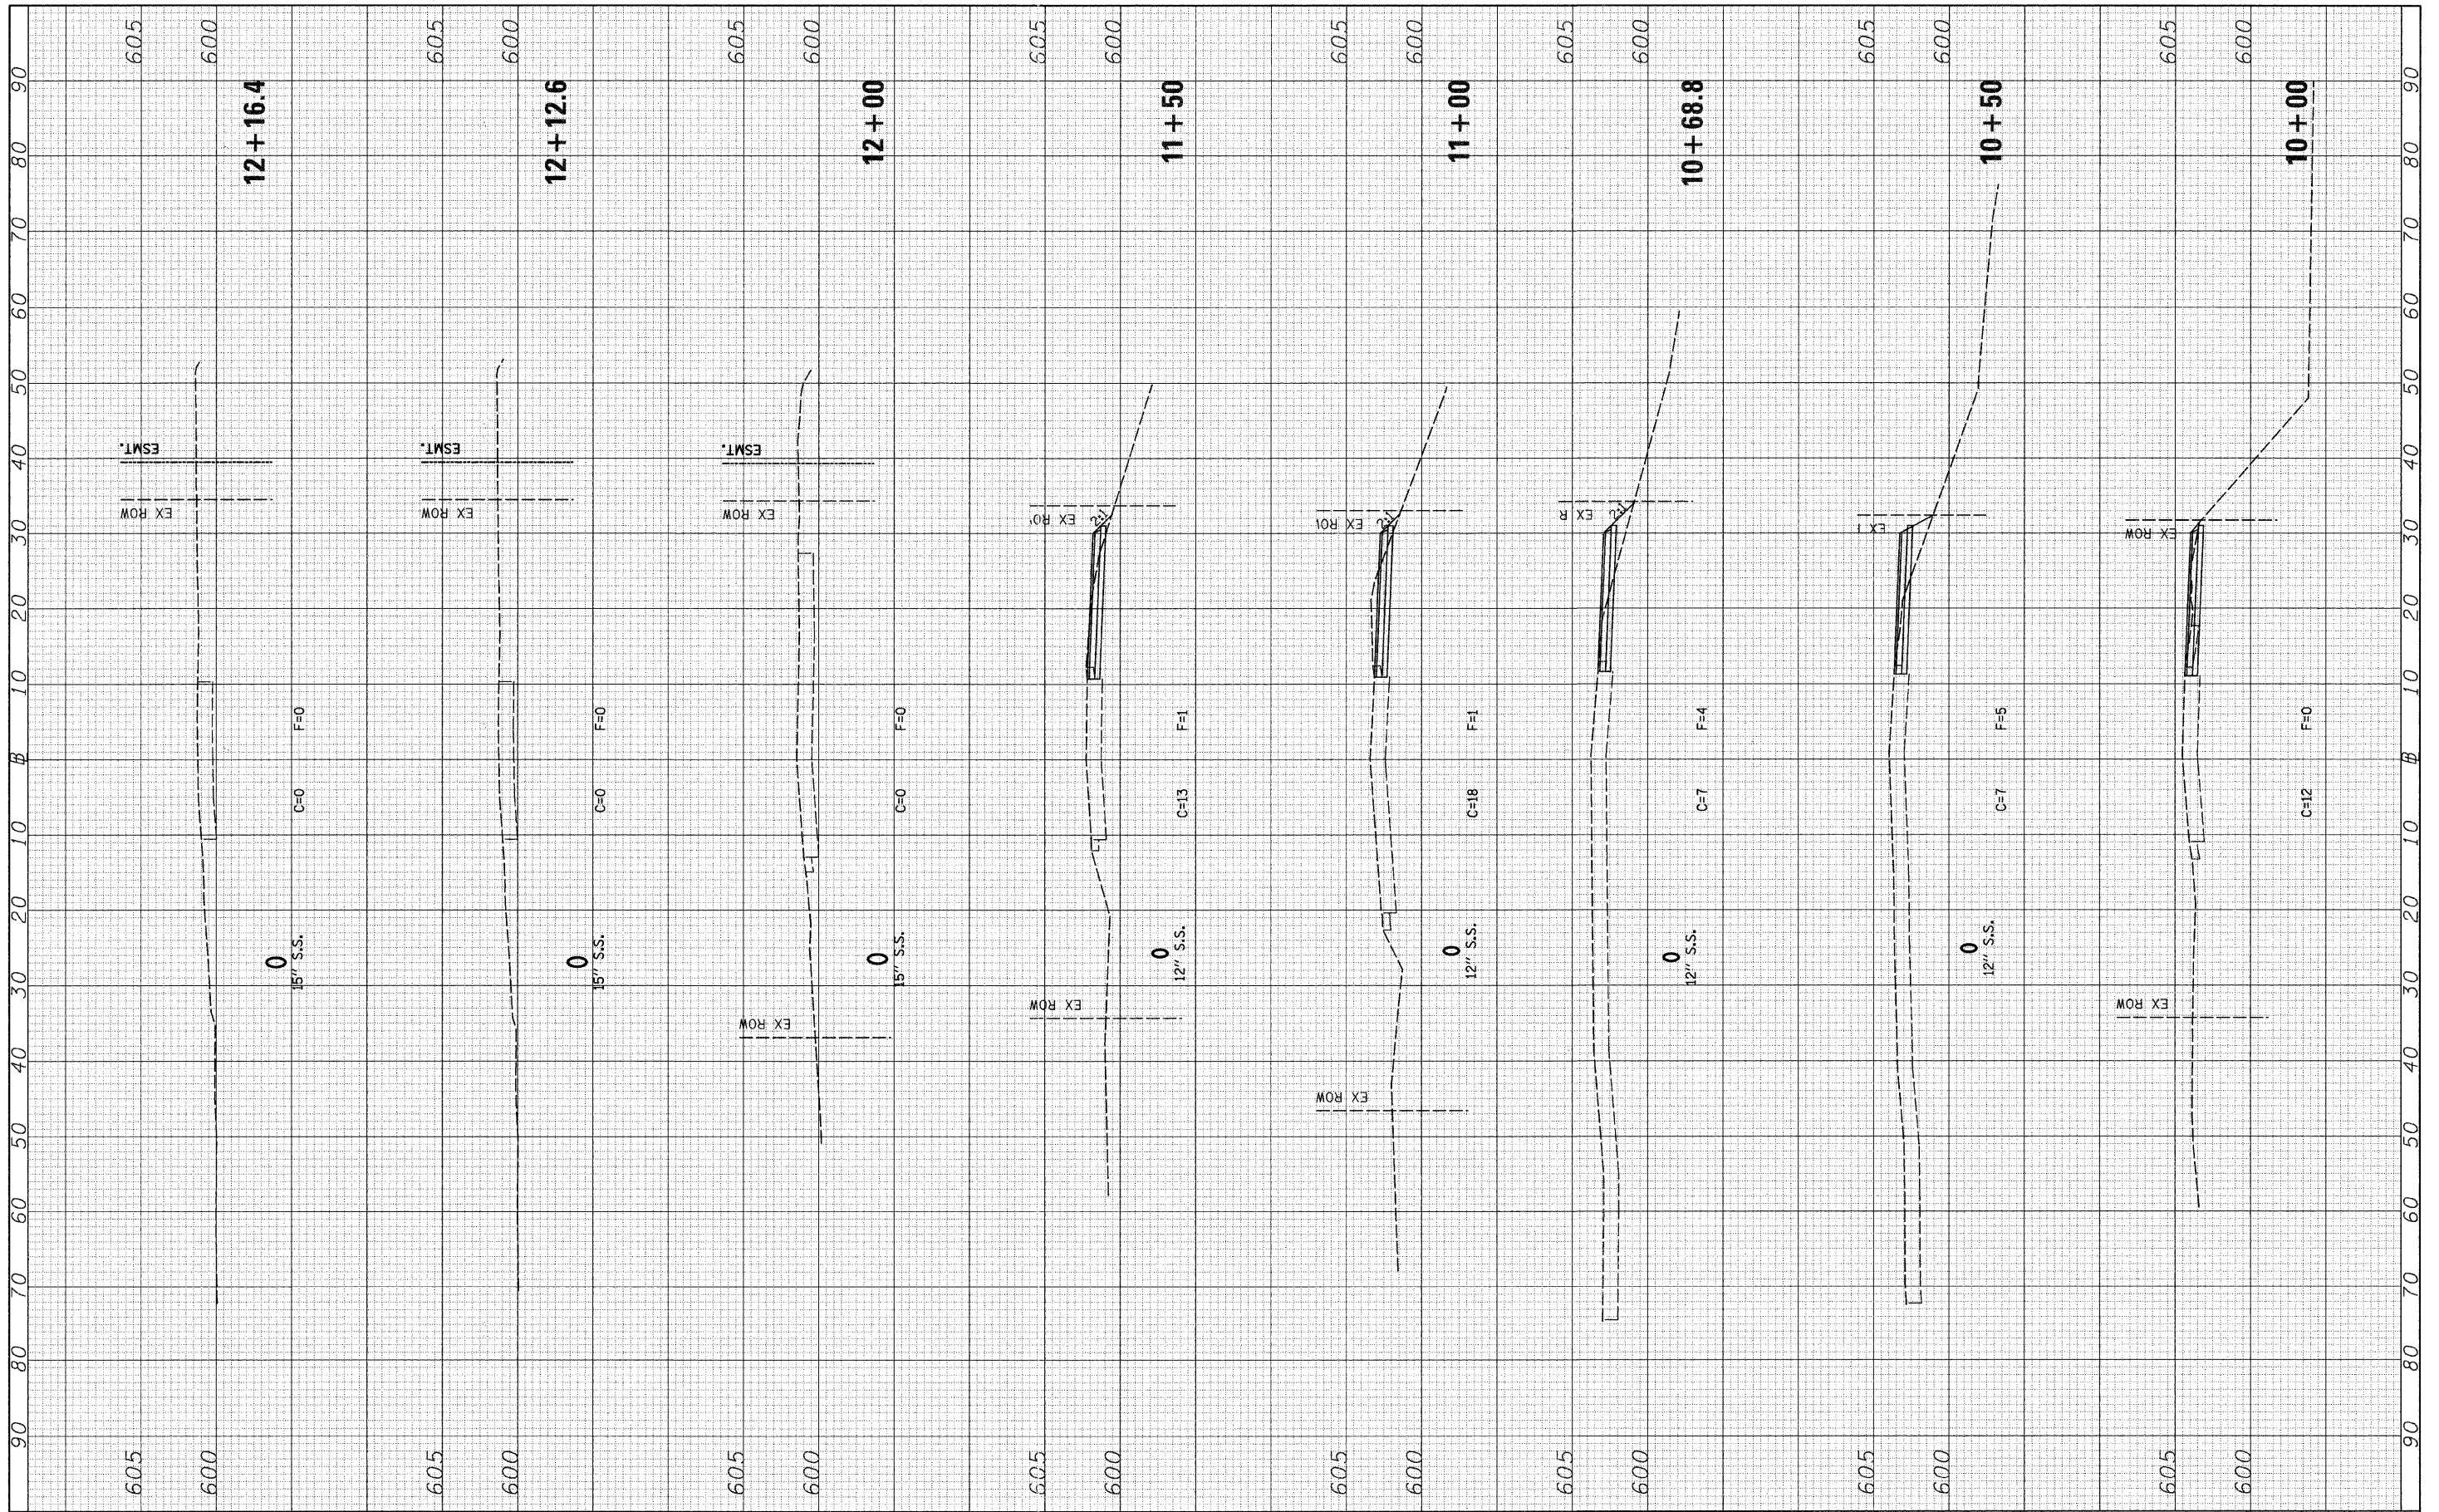

FILE NAME = v:\2545\2545\F1A\st1a\river.dgn
 USER NAME = bdeoraene
 PLOT SCALE = 10,0000' / IN.
 PLOT DATE = 5/11/2011

DESIGNED -	REVISÉ -
DRAWN -	REVISÉ -
CHECKED -	REVISÉ -
DATE -	REVISÉ -

**STATE OF ILLINOIS
 DEPARTMENT OF TRANSPORTATION**

RIVER RD. STAGE 1A CROSS SECTIONS
 SCALE: H=10 V=5 SHEET NO. 2 OF 5 SHEETS STA. 10+00 TO STA. 12+16.4

F.A. RTE.	SECTION	COUNTY	TOTAL SHEETS	SHEET NO.
TR 55	90-16103-01-BR	WILL	255	219
CONTRACT NO. 83126				
FED. ROAD DIST. NO. ILLINOIS FED. AID PROJECT				