


FINAL SURVEY	SURVEYED	BY	DATE
NOTE BOOK NO.	PLOTTED		
	TEMPLATE		
	AREAS CHECKED		

ORIGINAL SURVEY	SURVEYED	BY	DATE
NOTE BOOK NO.	PLOTTED		
	TEMPLATE		
	AREAS CHECKED		

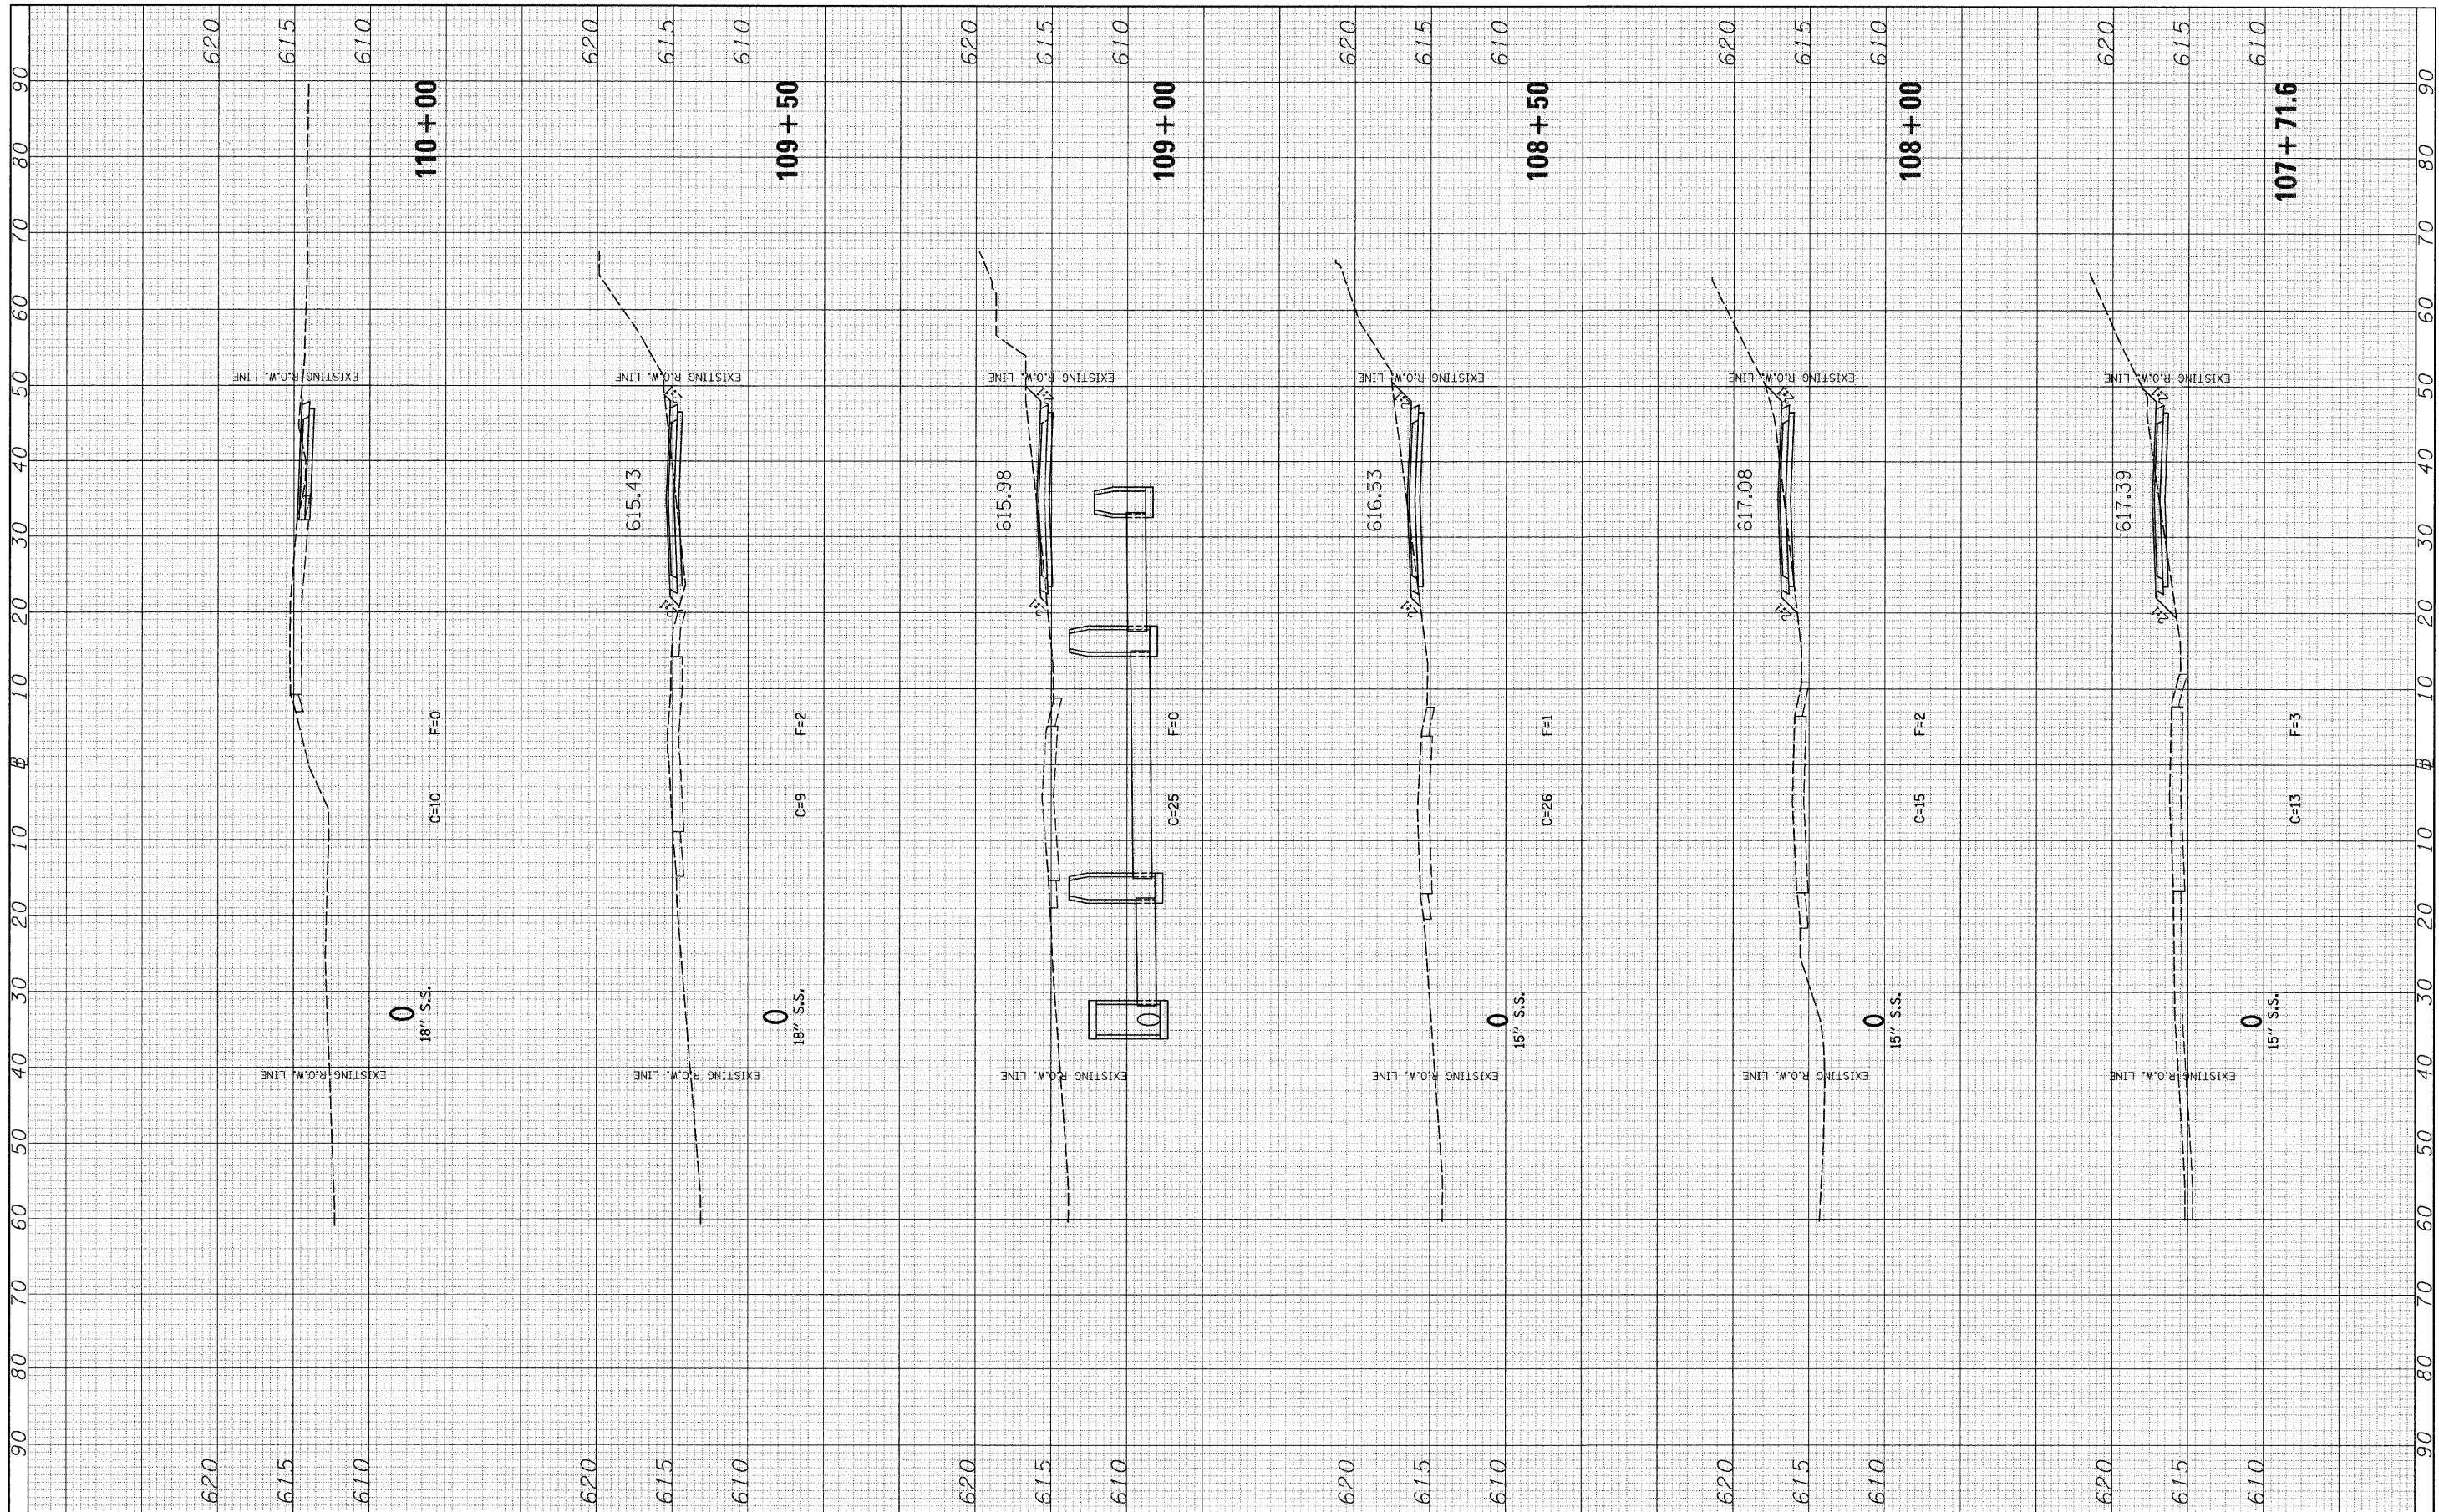

FILE NAME = v:\2545\2545\18xhtaRenwick.dgn
 USER NAME = bdeorane
 PLOT SCALE = 10.0000' / IN.
 PLOT DATE = 5/11/2011

DESIGNED -	REVISED -
DRAWN -	REVISED -
CHECKED -	REVISED -
DATE -	REVISED -

**STATE OF ILLINOIS
DEPARTMENT OF TRANSPORTATION**

T.R. 55 (RENWICK RD.) STAGE 1B CROSS SECTIONS

SCALE: H=10 V=5 SHEET NO. 3 OF 7 SHEETS STA. 107+71.6 TO STA. 110+00

F.A. RTE.	SECTION	COUNTY	TOTAL SHEETS	SHEET NO.
TR 55	90-16103-01-BR	WILL	255	225
CONTRACT NO. 83126			ILLINOIS FED. AID PROJECT	