


FINAL SURVEY	DATE
SURVEYED	BY
PLOTTED	
NOTE BOOK	
AREAS CHECKED	
NO.	

ORIGINAL SURVEY	DATE
SURVEYED	BY
PLOTTED	
NOTE BOOK	
AREAS CHECKED	
NO.	

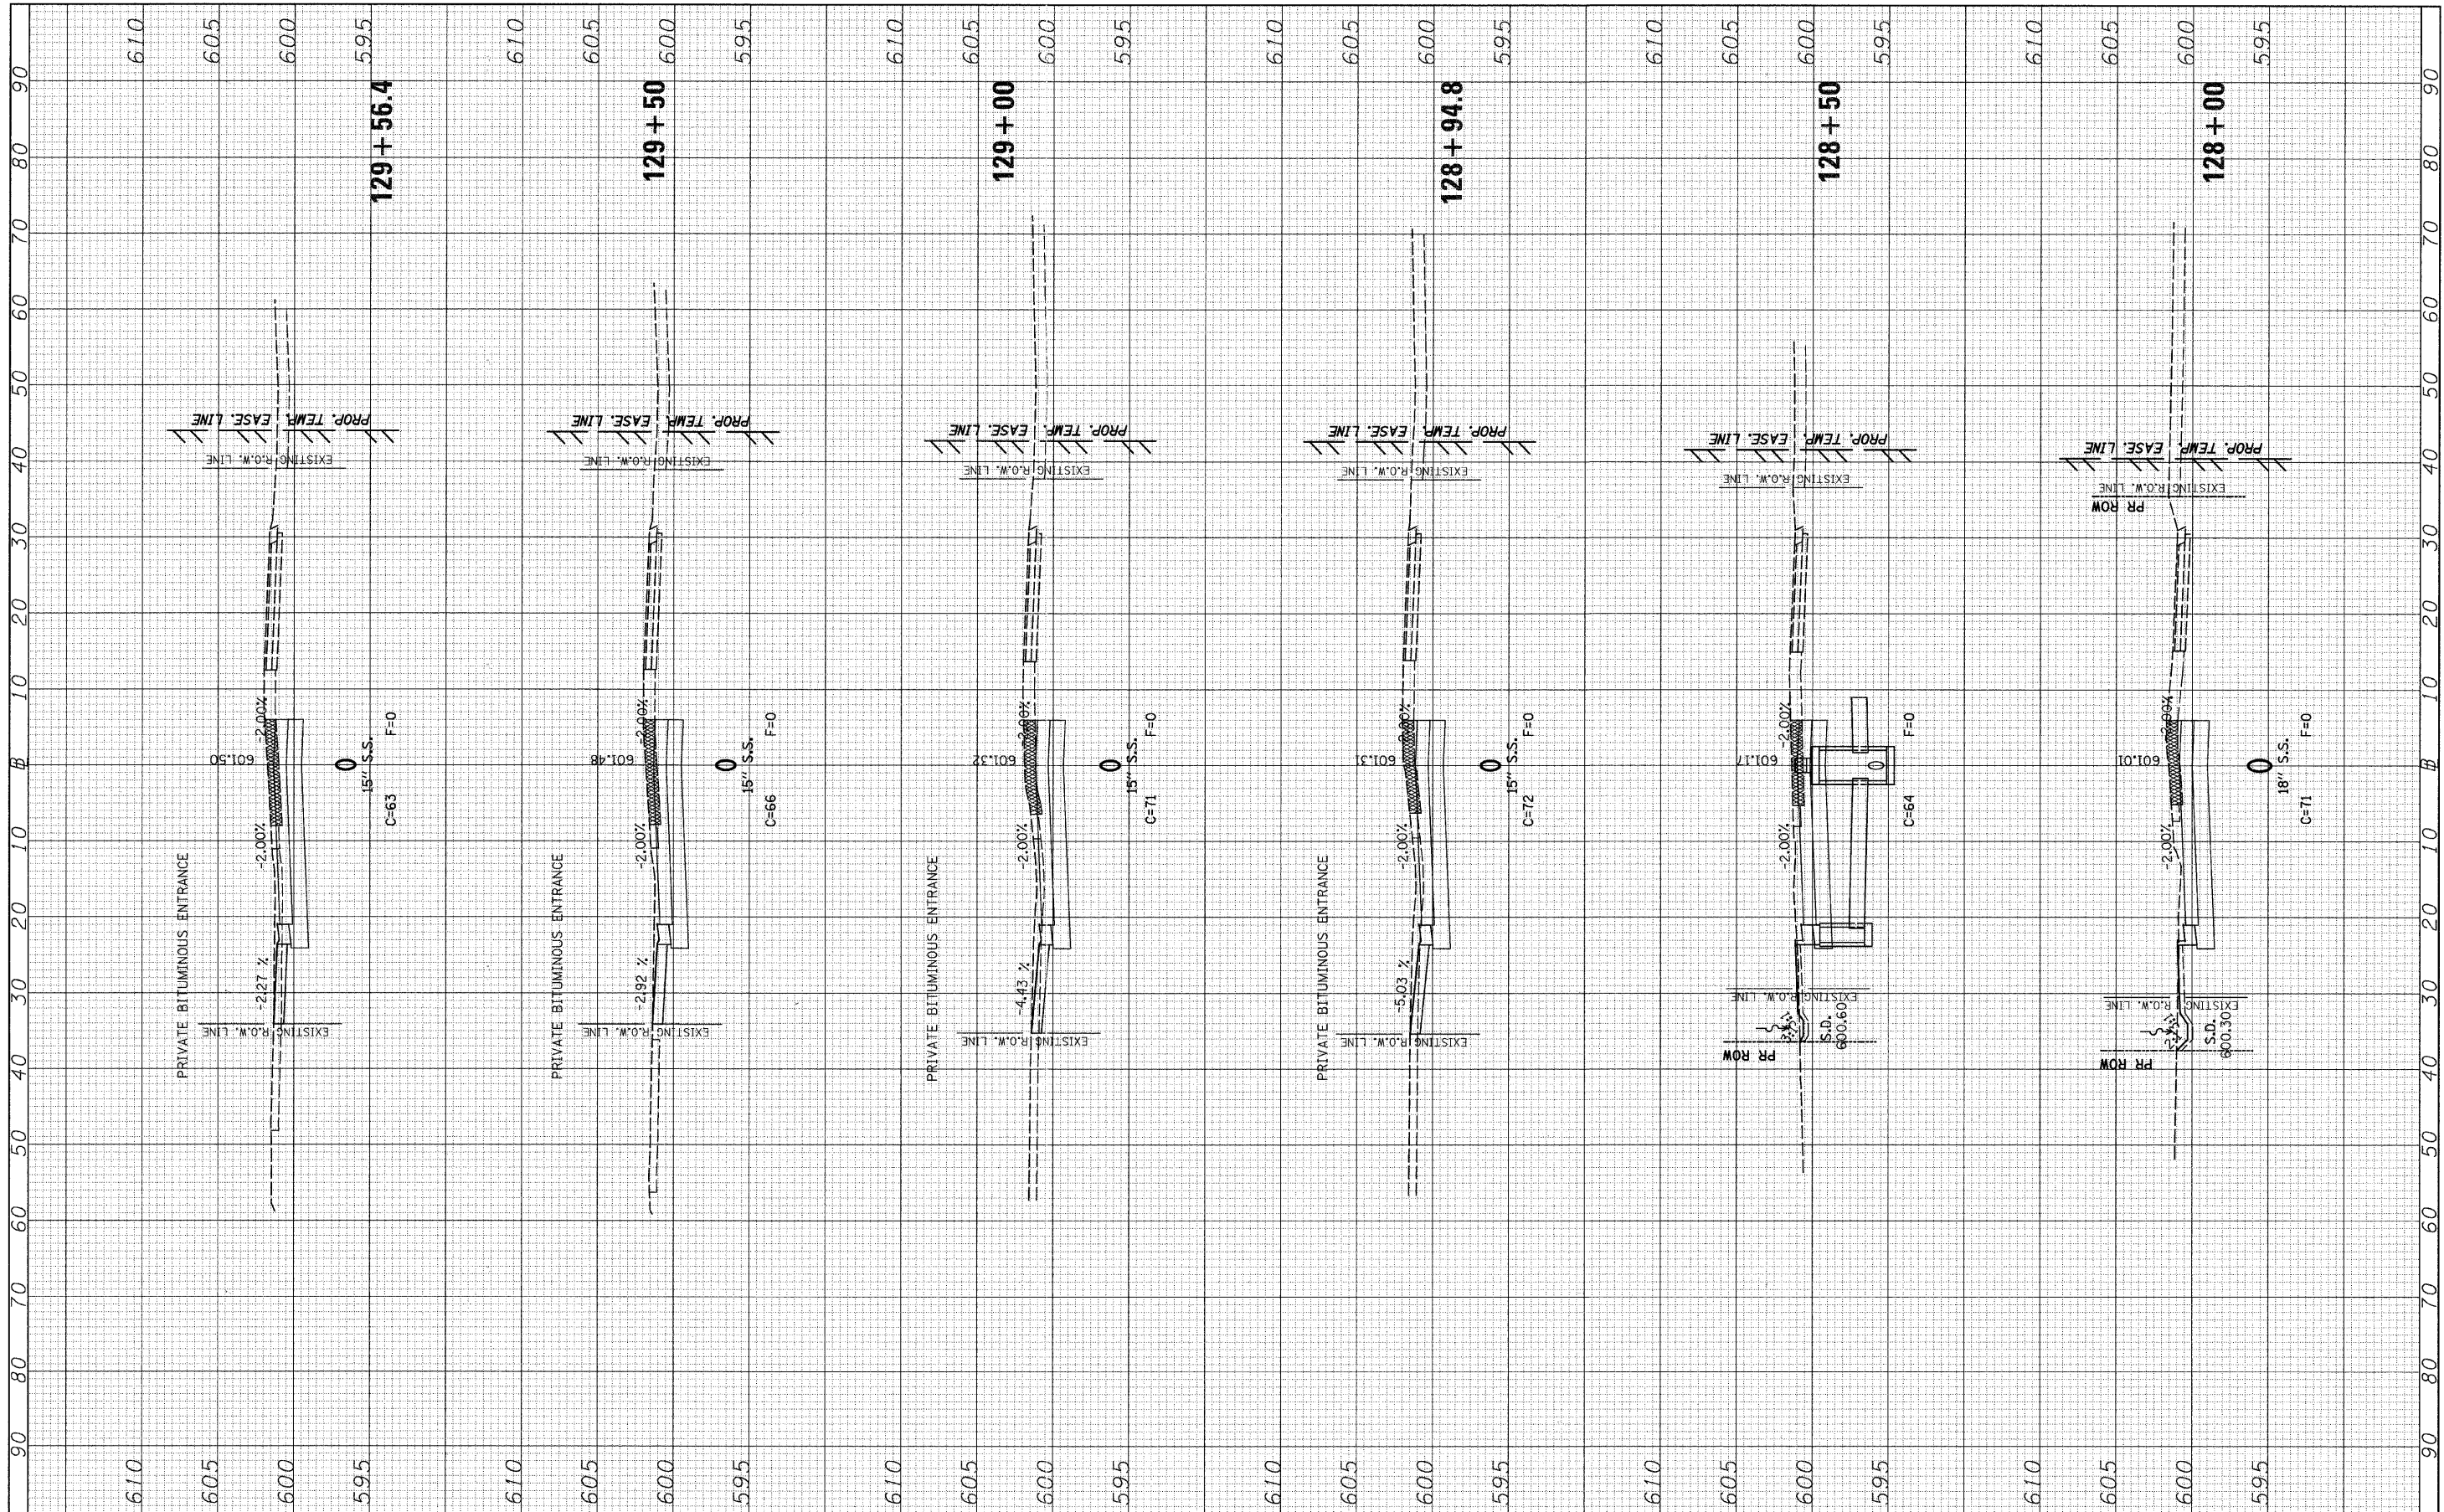

FILE NAME = v:\2545\254518xhtaRenwick.dgn  
 USER NAME = bdearone  
 DESIGNED -  
 DRAWN -  
 CHECKED -  
 DATE -  
 PLOT SCALE = 10.0000' / IN.  
 PLOT DATE = 5/11/2011

DESIGNED -	REVISED -
DRAWN -	REVISED -
CHECKED -	REVISED -
DATE -	REVISED -

**STATE OF ILLINOIS  
 DEPARTMENT OF TRANSPORTATION**

**T.R. 55 (RENWICK RD.) STAGE 1B CROSS SECTIONS**  
 SCALE: H=10 V=5 SHEET NO. 4 OF 7 SHEETS STA. 128+00 TO STA. 129+56.4

F.A. RTE.	SECTION	COUNTY	TOTAL SHEETS	SHEET NO.
TR 55	90-16103-01-BR	WILL	255	226
CONTRACT NO. 83126				
FED. ROAD DIST. NO. ILLINOIS FED. AID PROJECT				