


FINAL SURVEY	DATE
SURVEYED	BY
PLOTTED	
NOTE BOOK	
AREAS CHECKED	
NO.	

ORIGINAL SURVEY	DATE
SURVEYED	BY
PLOTTED	
NOTE BOOK	
AREAS CHECKED	
NO.	

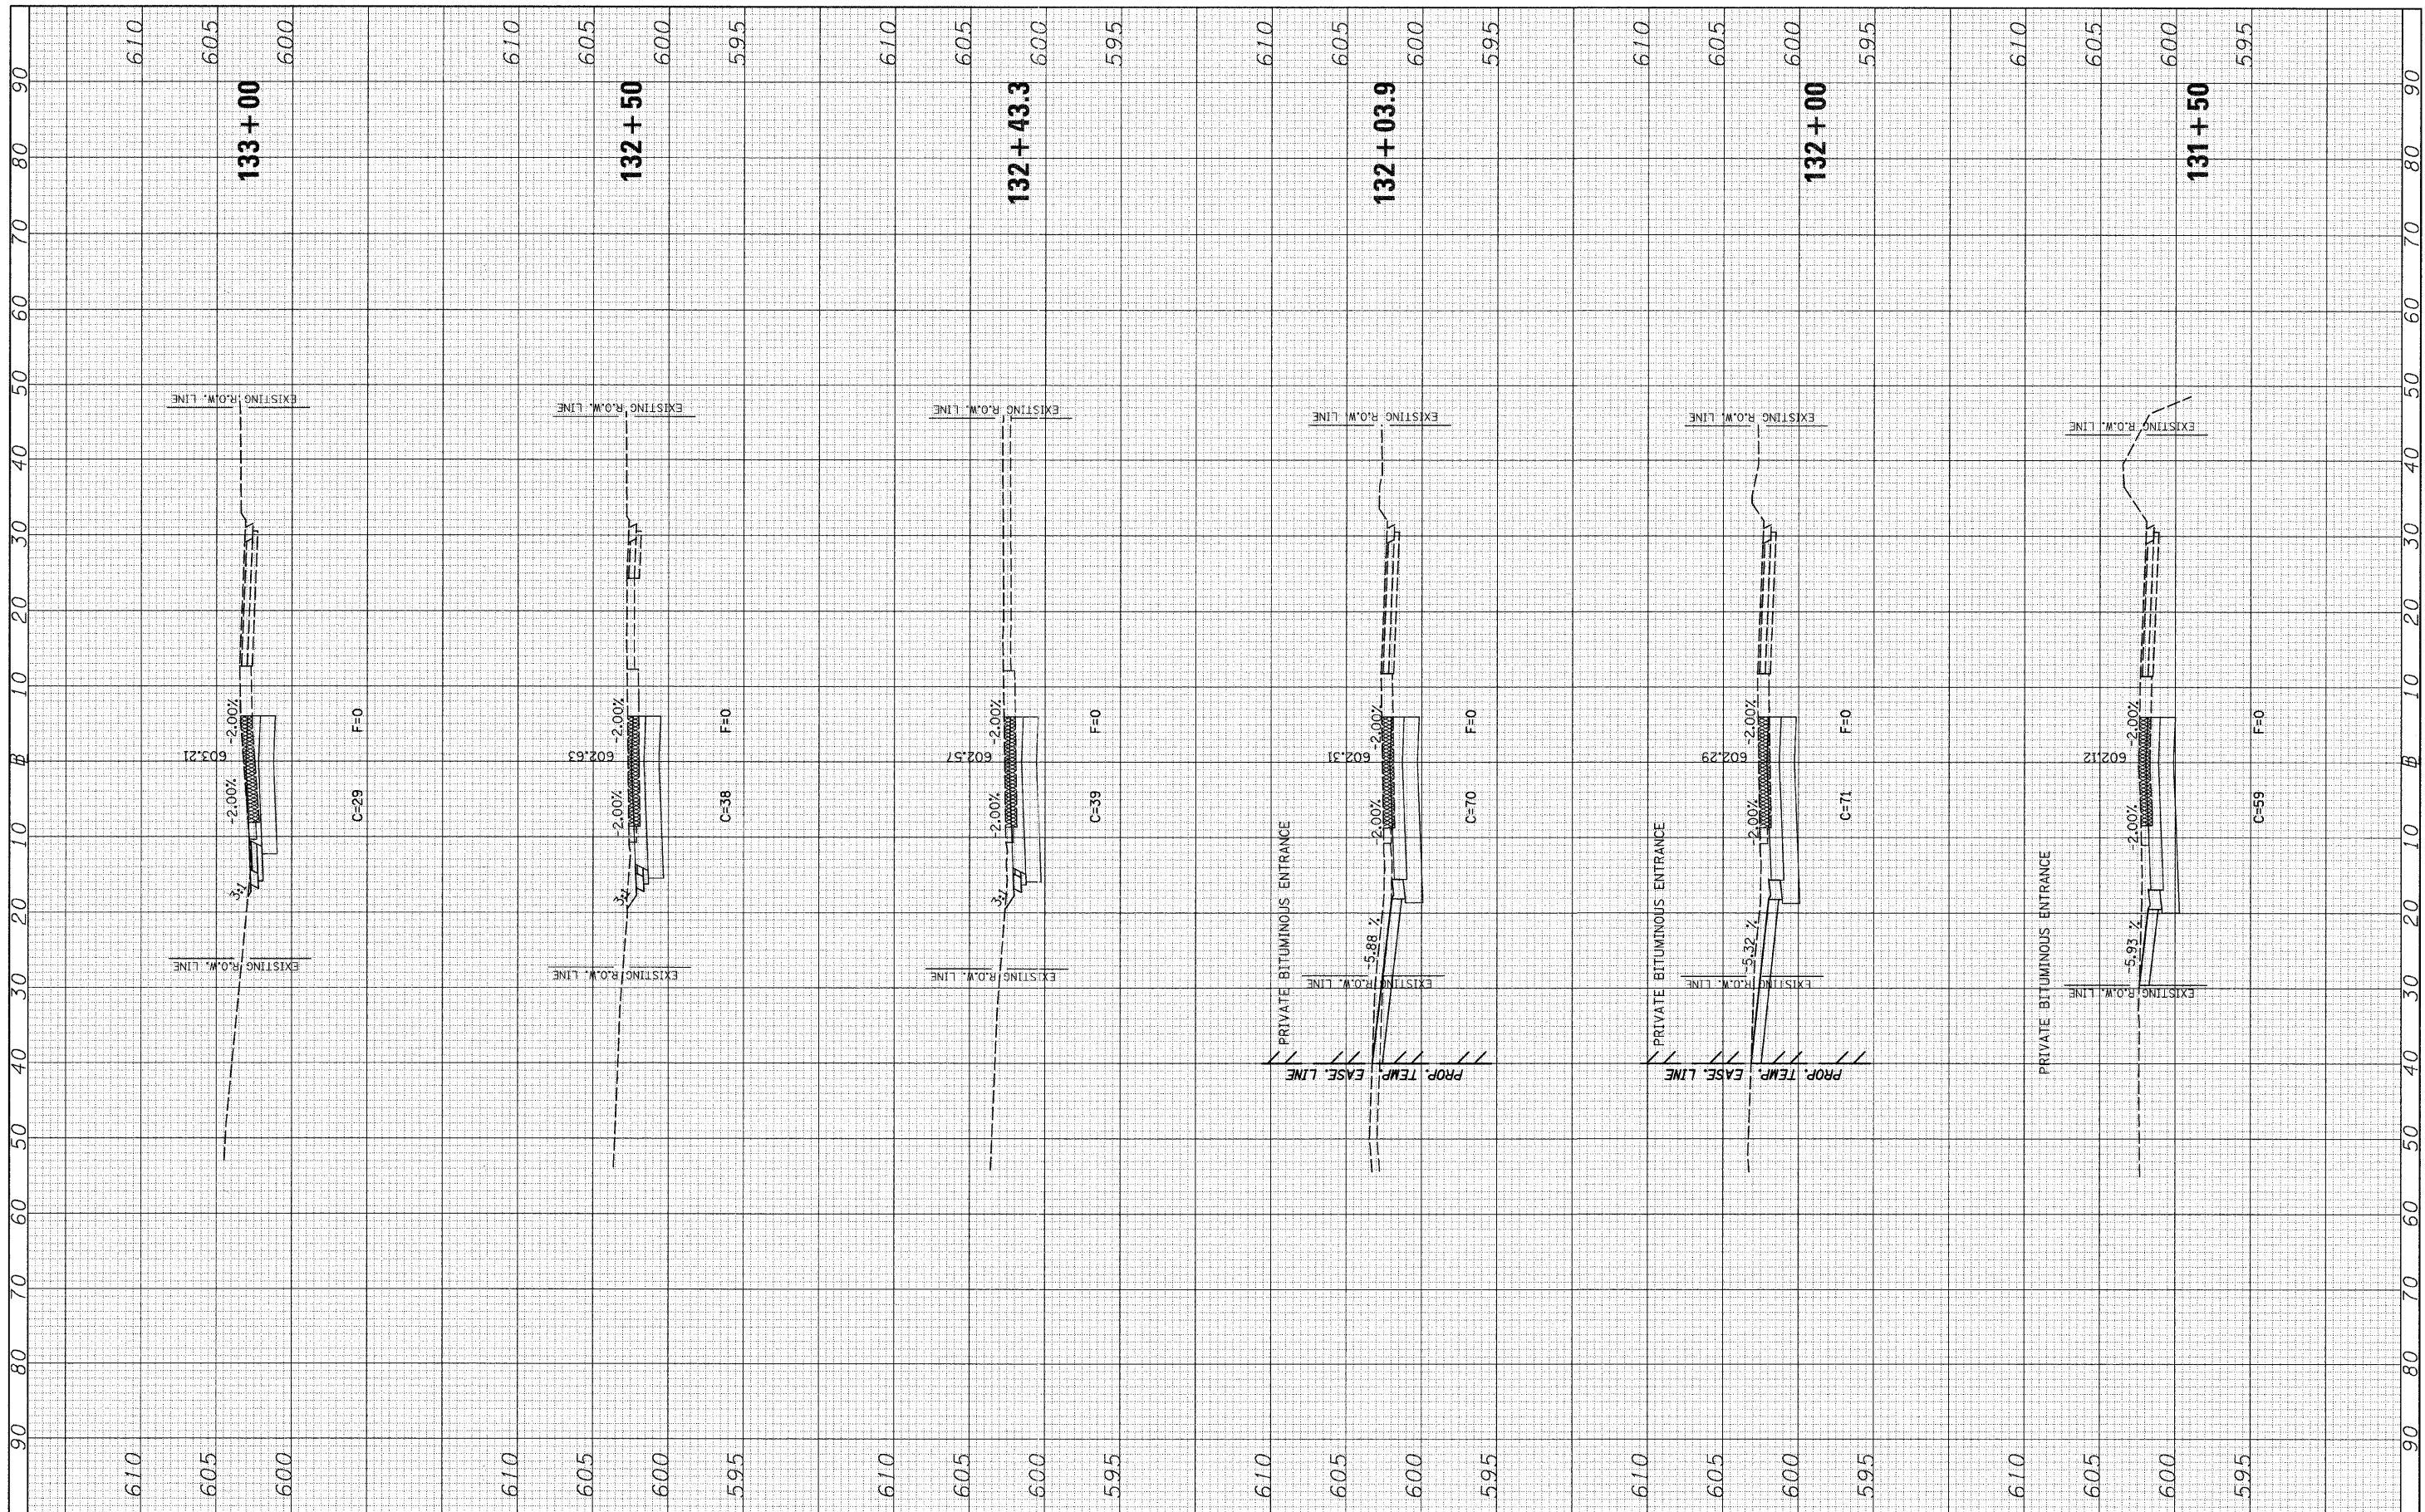

FILE NAME =
 v:\2545\2545F1BxhtaRenwick.dgn

USER NAME = bdcgr-ene
 DESIGNED -
 DRAWN -
 CHECKED -
 DATE -

REVISIONS:
 REVISION NO. | DATE | DESCRIPTION
 1 | | |
 2 | | |
 3 | | |

**STATE OF ILLINOIS
 DEPARTMENT OF TRANSPORTATION**

T.R. 55 (RENWICK RD.) STAGE 1B CROSS SECTIONS

SCALE: H=10 V=5 SHEET NO. 6 OF 7 SHEETS STA. 131+50 TO STA. 133+00

F.A. RTE.	SECTION	COUNTY	TOTAL SHEETS	SHEET NO.
TR 55	90-16103-01-BR	WILL	255	228
CONTRACT NO. 83126				
FED. ROAD DIST. NO.		ILLINOIS FED. AID PROJECT		