


FINN	SURVEYED	DATE
SURVEY	PLOTTED	BY
NOTE BOOK	DATE	
NO.	AREAS CHECKED	

ORIGINAL	DATE
SURVEY	BY
NOTE BOOK	
NO.	AREAS CHECKED

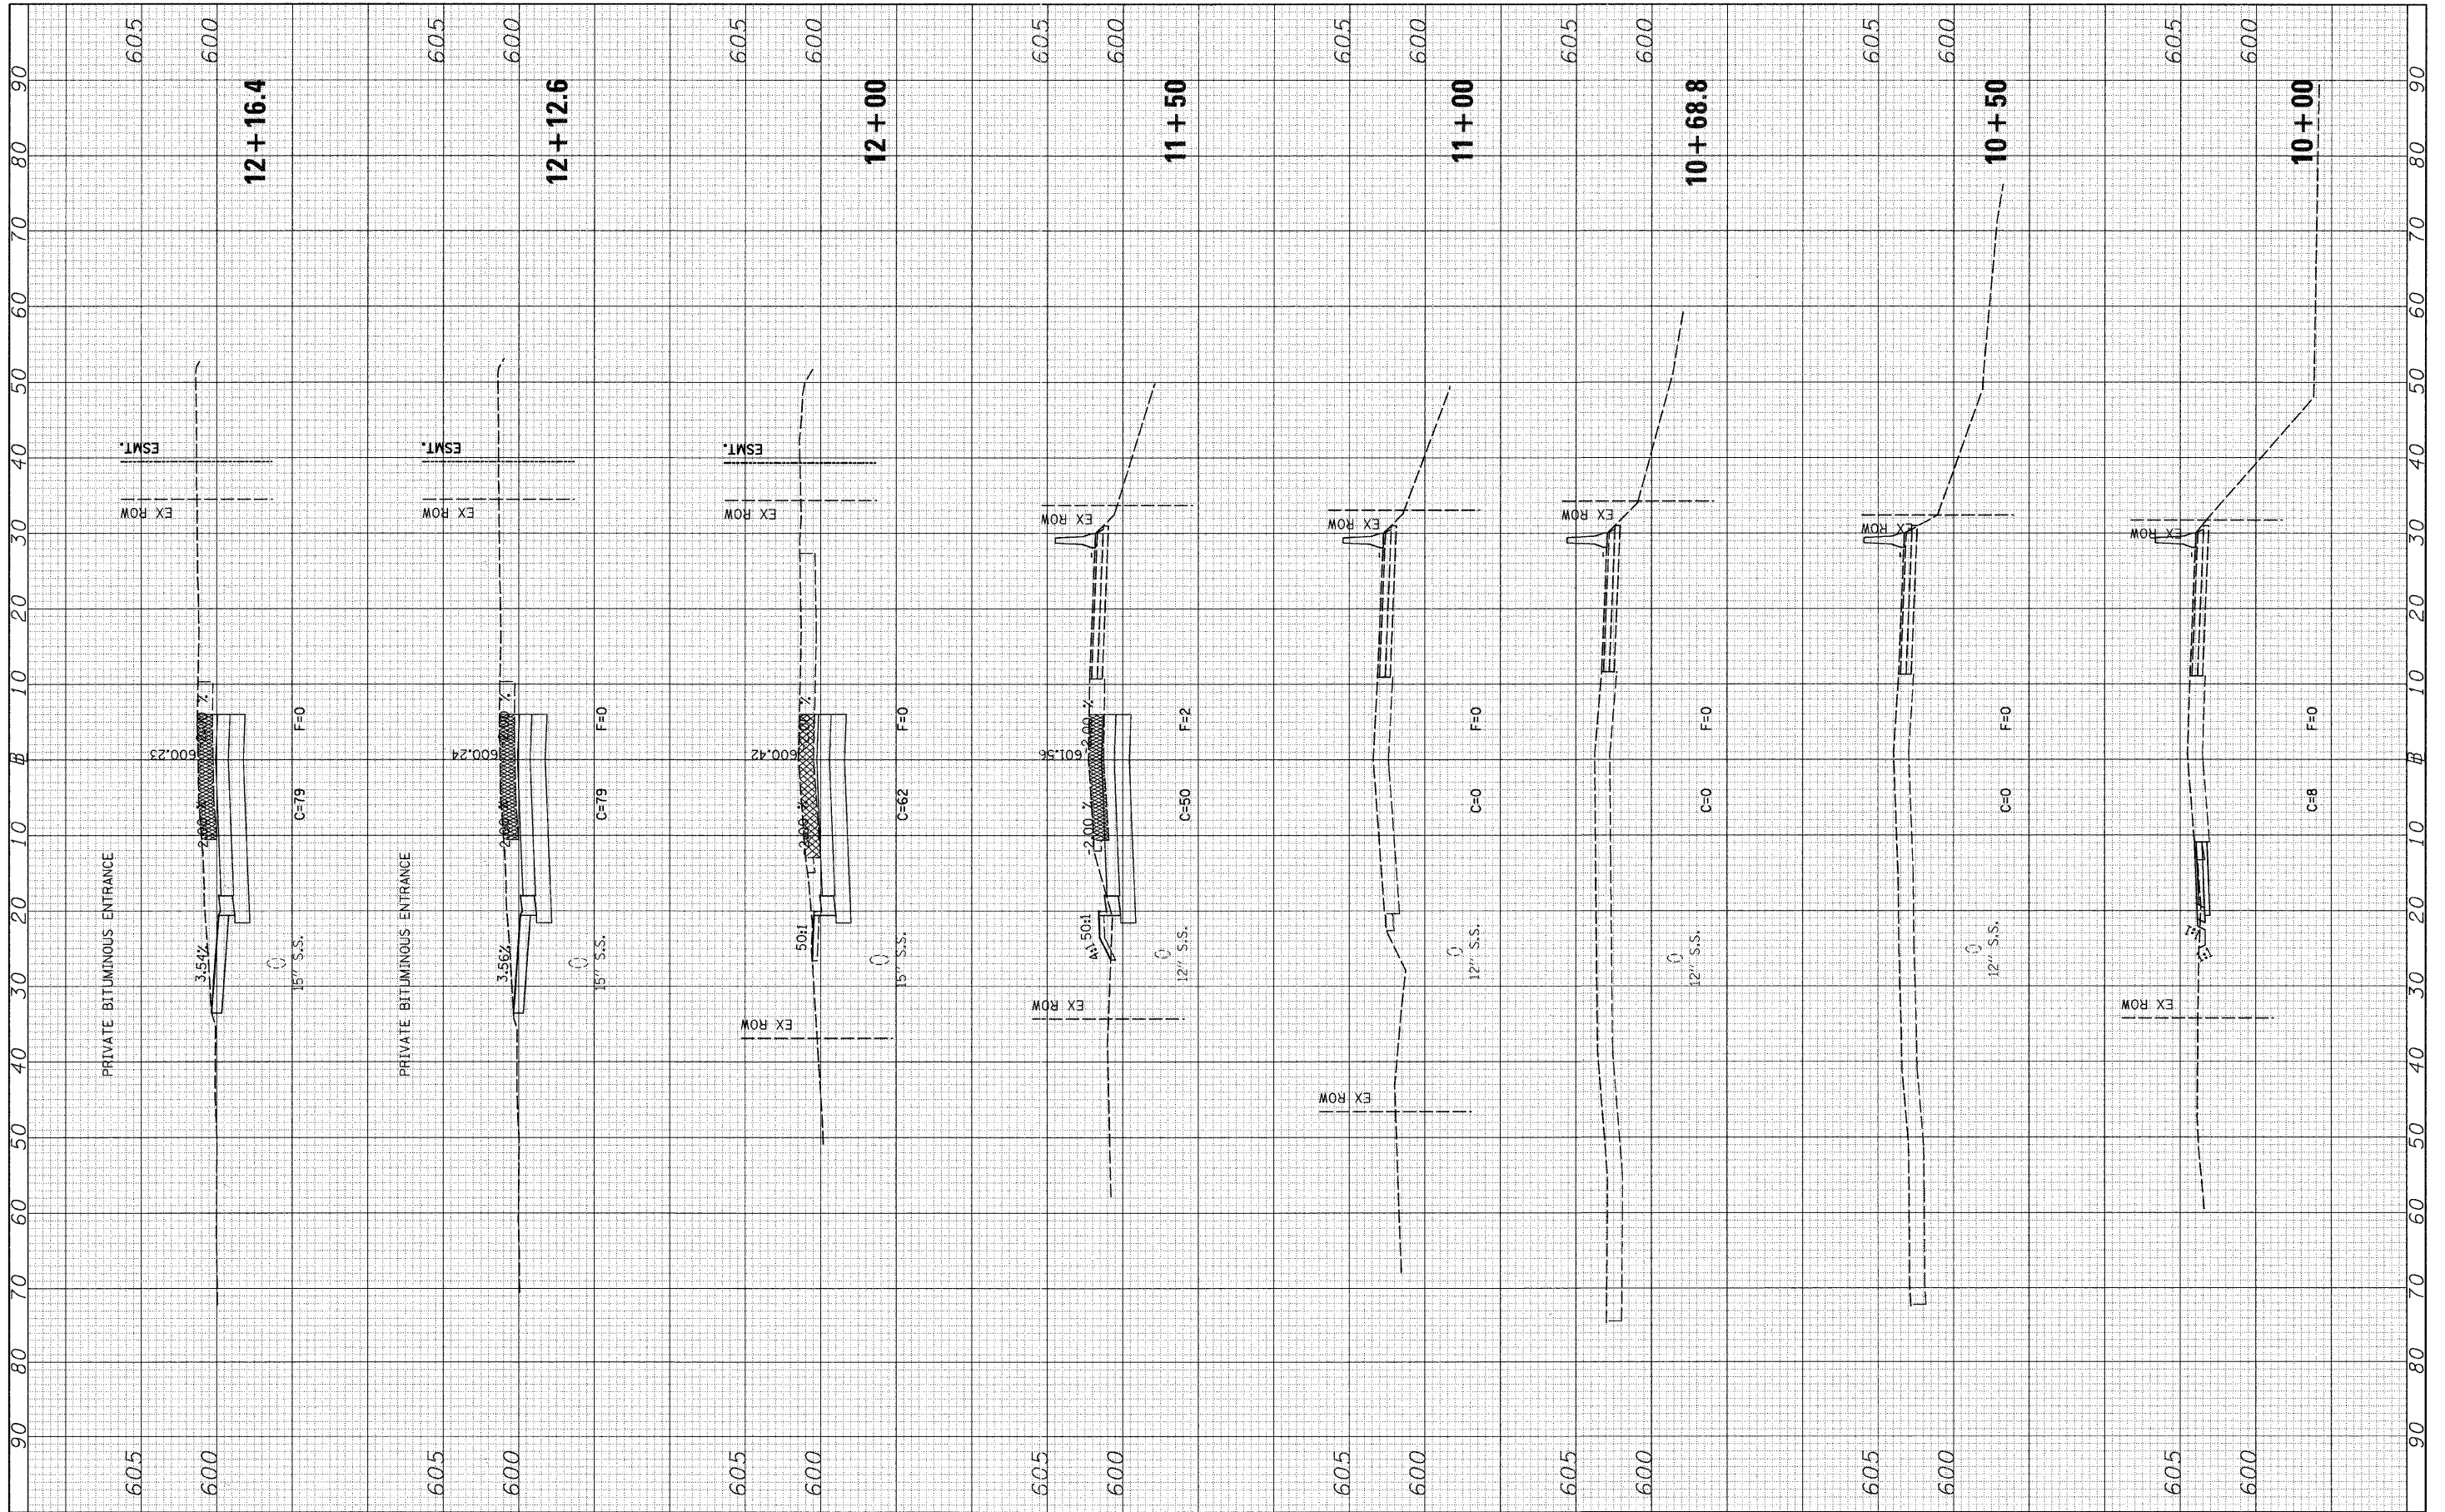

FILE NAME = v:\2545\2545f1b\shhta1river.dgn

USER NAME = bdcraene
 PLOT SCALE = 10.0000' / IN.
 PLOT DATE = 5/11/2011

DESIGNED -	REVISED -
DRAWN -	REVISED -
CHECKED -	REVISED -
DATE -	REVISED -

**STATE OF ILLINOIS
 DEPARTMENT OF TRANSPORTATION**

RIVER RD. STAGE 1B CROSS SECTIONS

SCALE: H=10 V=5 SHEET NO. 2 OF 6 SHEETS STA. 10+00 TO STA. 12+16.4

F.A. RTE.	SECTION	COUNTY	TOTAL SHEETS	SHEET NO.
TR 55	90-16103-01-BR	WILL	255	231
FED. ROAD DIST. NO. [ILLINOIS] FED. AID PROJECT			CONTRACT NO. 83126	