


FINAL SURVEY	SURVEYED	DATE
NOTE BOOK	PLOTTED	BY
NO.	DATE	
	AREAS CHECKED	

ORIGINAL SURVEY	SURVEYED	DATE
NOTE BOOK	PLOTTED	BY
NO.	DATE	
	AREAS CHECKED	

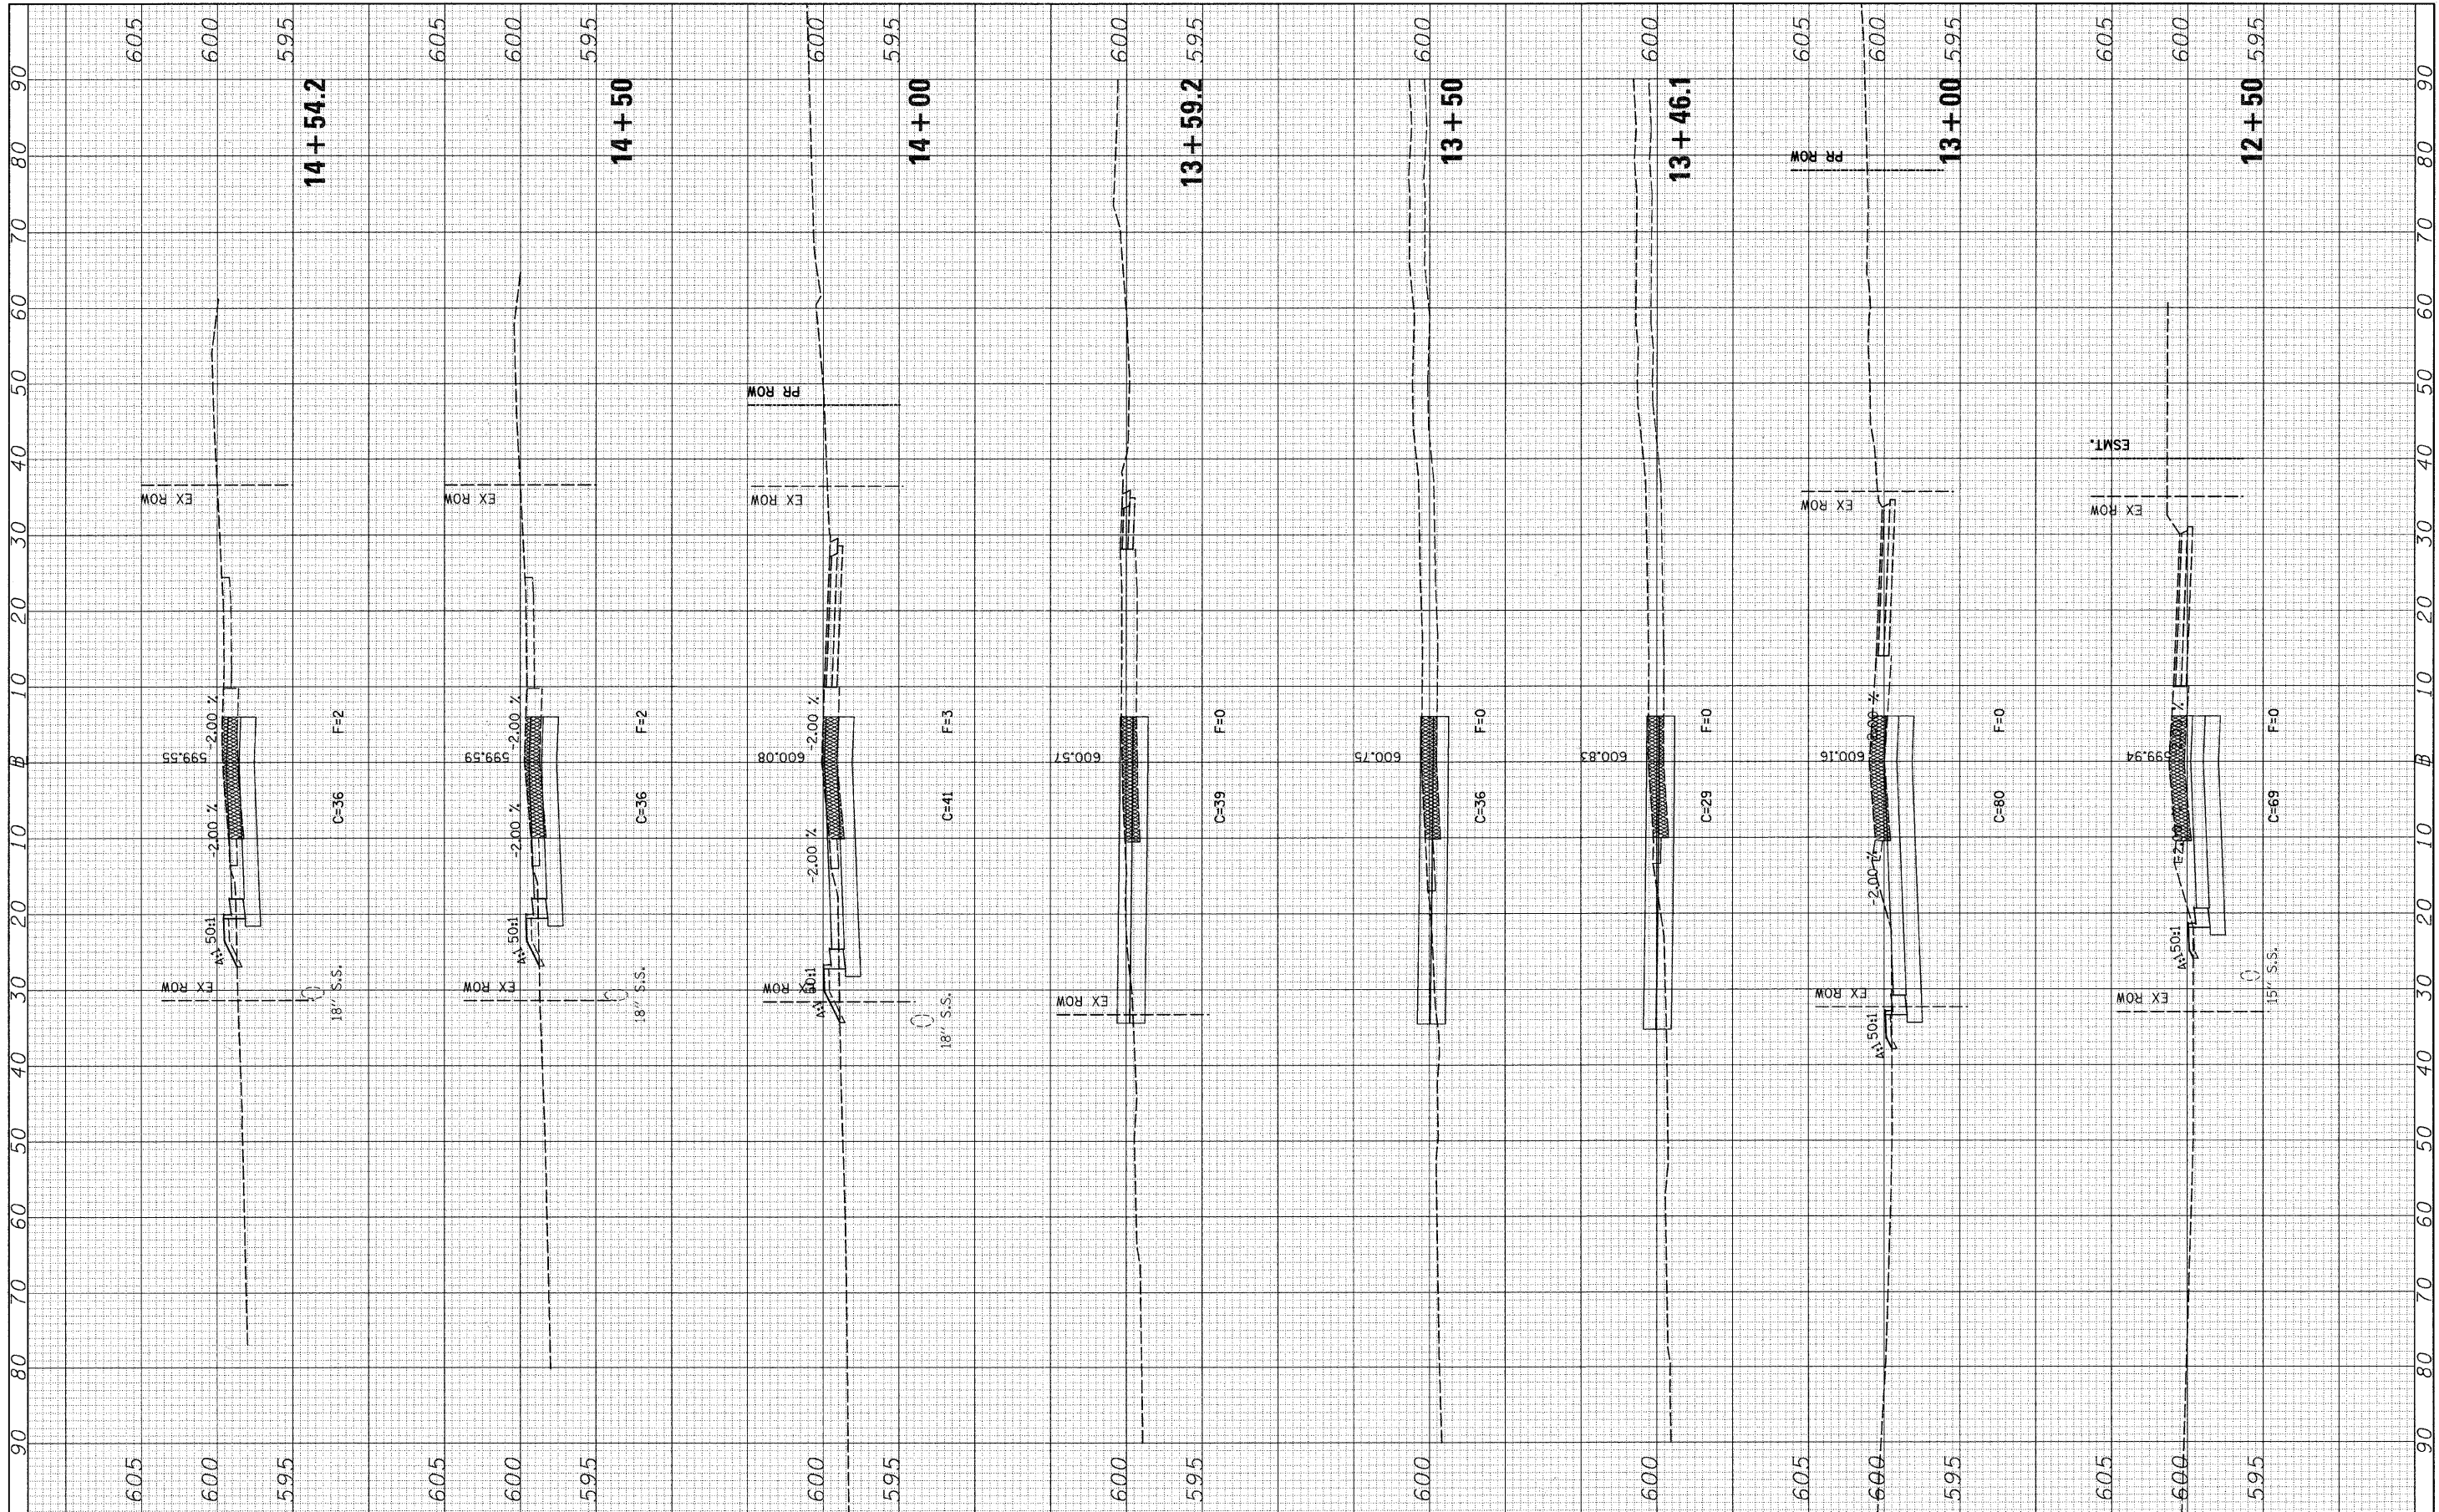

FILE NAME = v:\2545\25451B\shsta1river.dgn  
 USER NAME = bdeoraene

DESIGNED	-	REVISED	-
DRAWN	-	REVISED	-
CHECKED	-	REVISED	-
DATE	-	REVISED	-

**STATE OF ILLINOIS**  
**DEPARTMENT OF TRANSPORTATION**

**RIVER RD. STAGE 1B CROSS SECTIONS**  
 SCALE: H=10 V=5 SHEET NO. 3 OF 6 SHEETS STA. 12+50 TO STA. 14+54.2

F.A. RTE.	SECTION	COUNTY	TOTAL SHEETS	SHEET NO.
TR 55	90-16103-01-BR	WILL	255	232
CONTRACT NO. 83126				
FED. ROAD DIST. NO. [ILLINOIS] FED. AID PROJECT				