


FINAL SURVEY	SURVEYED	DATE
NOTE BOOK NO.	PLOTTED	BY
AREAS CHECKED	TEMPLATE	DATE

ORIGINAL SURVEY	SURVEYED	DATE
NOTE BOOK NO.	PLOTTED	BY
AREAS CHECKED	TEMPLATE	DATE

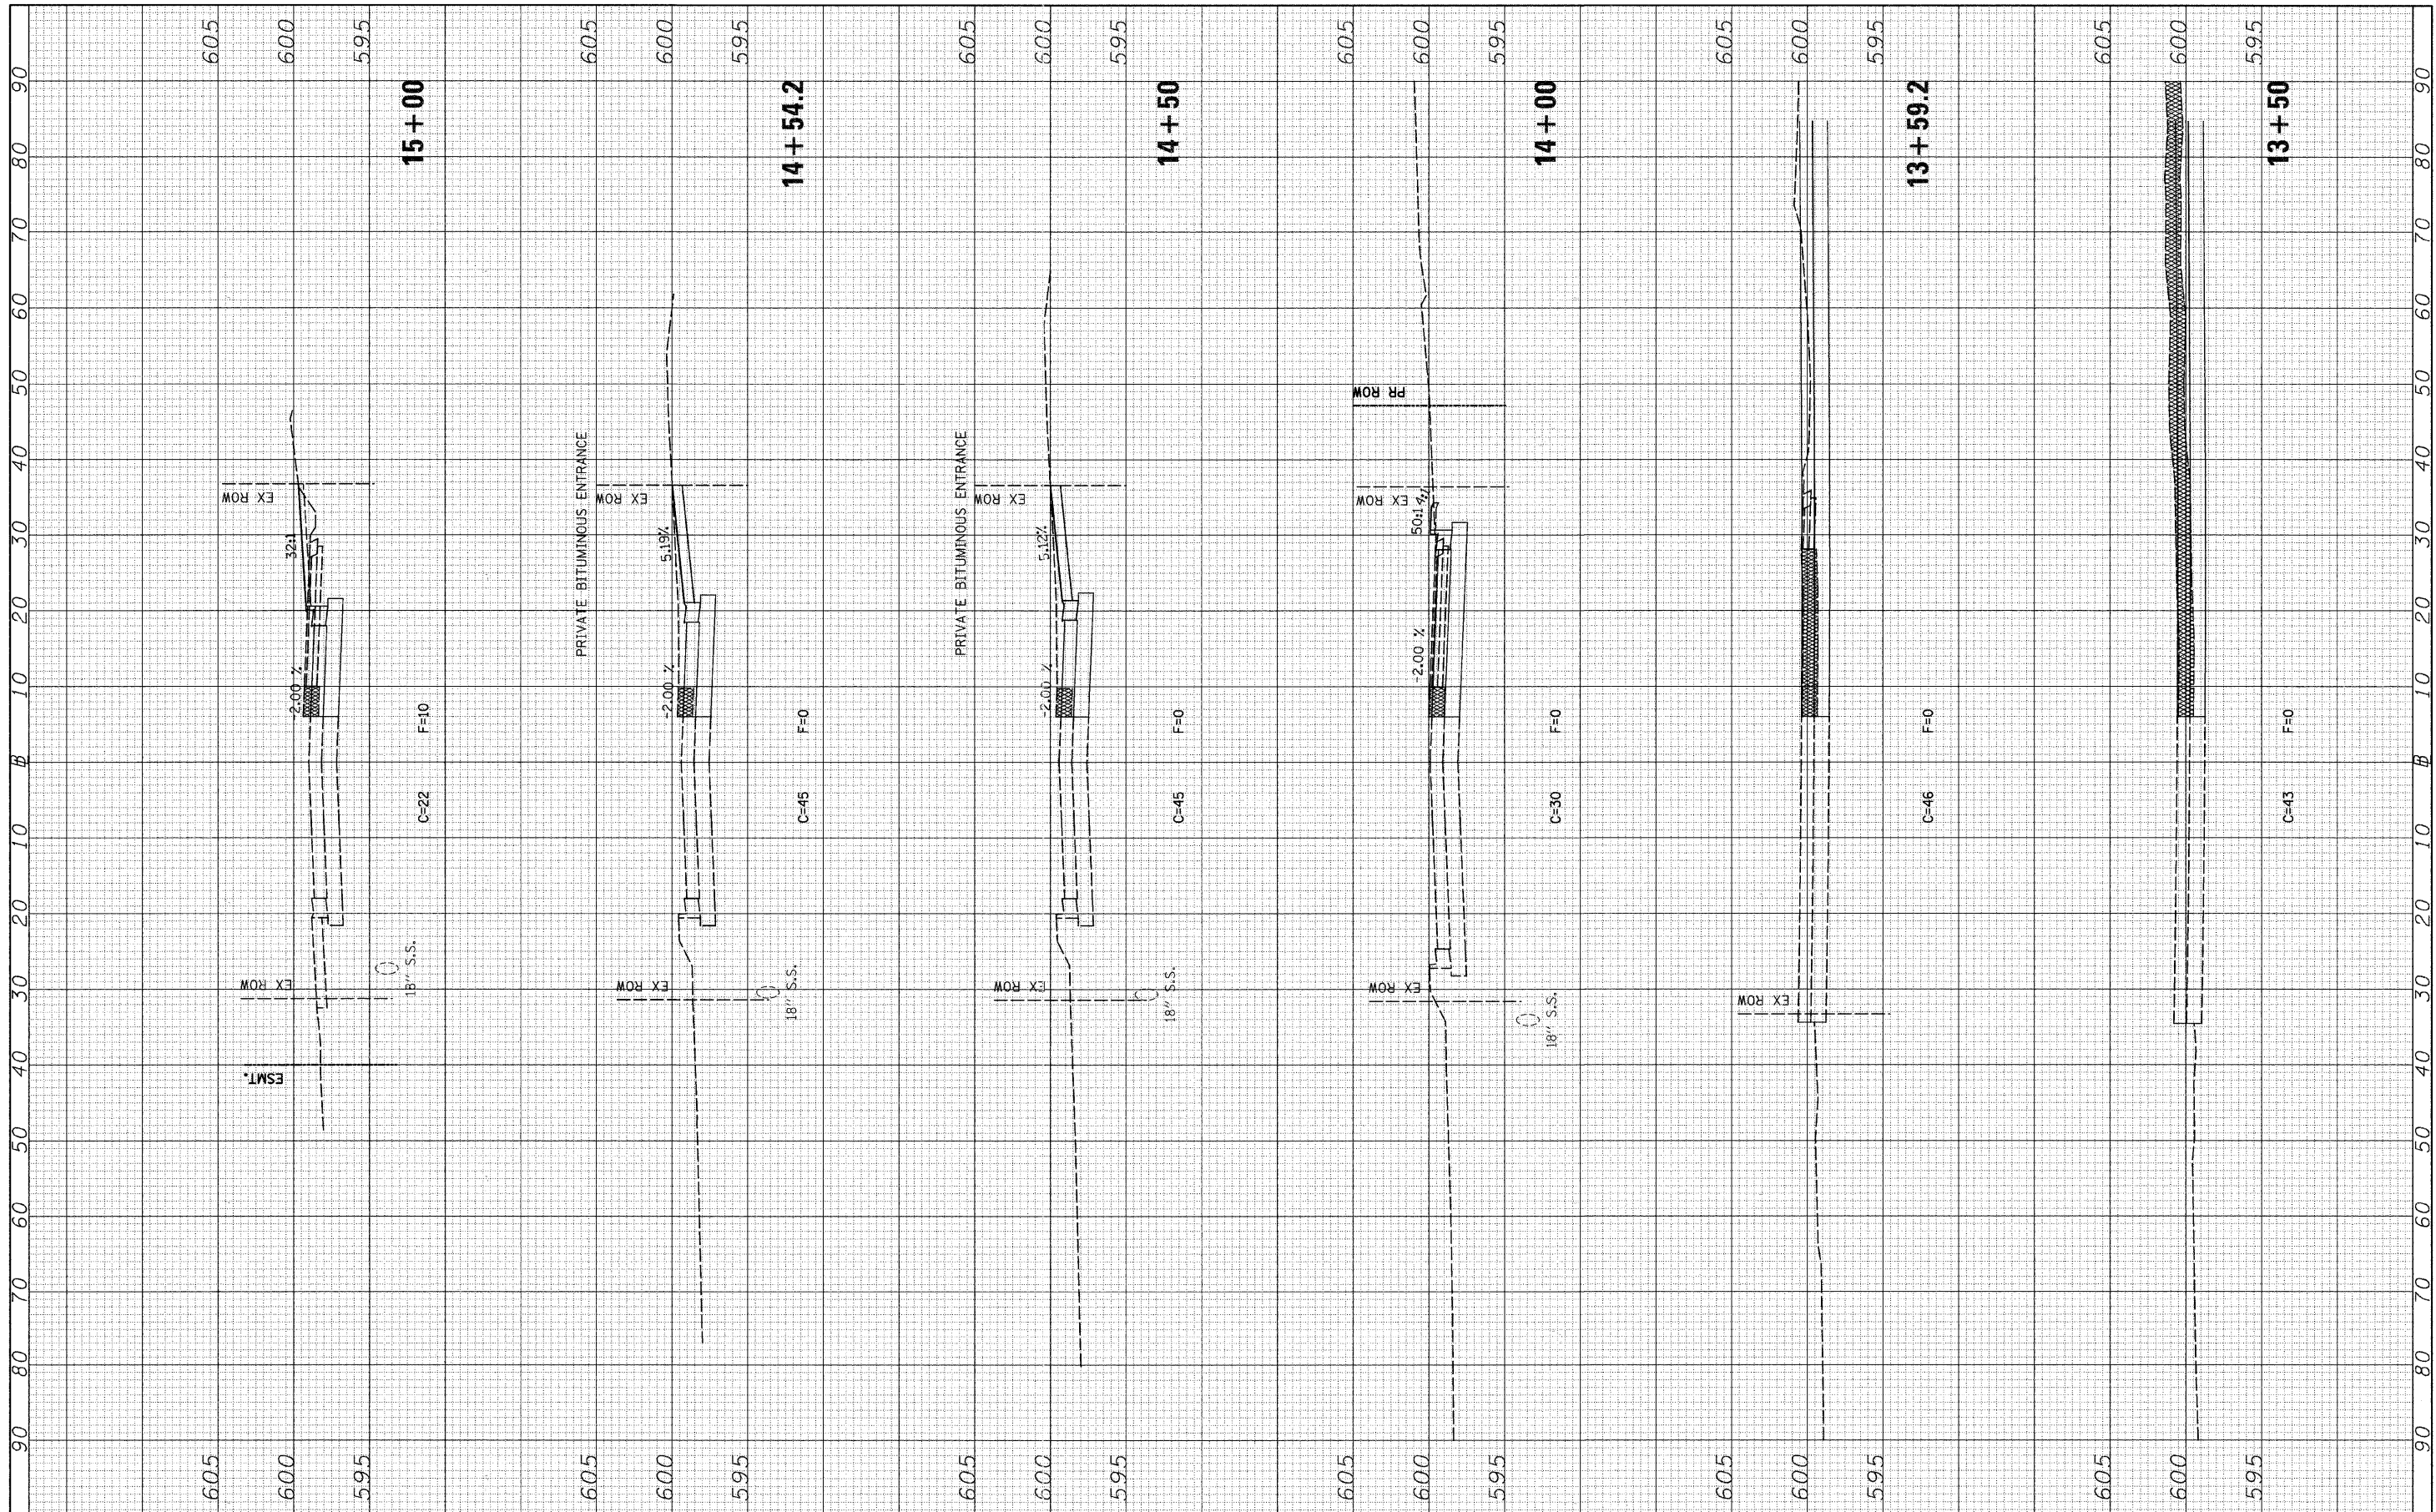

FILE NAME = v:\2545\2545f1c\ahsrt\ver.dgn
 USER NAME = bdeor-ene
 PLOT SCALE = 10.0000' / IN.
 PLOT DATE = 5/16/2011

DESIGNED -	REVISED -
DRAWN -	REVISED -
CHECKED -	REVISED -
DATE -	REVISED -

**STATE OF ILLINOIS
DEPARTMENT OF TRANSPORTATION**

RIVER RD. STAGE 1C CROSS SECTIONS

SCALE: H=10 V=5 SHEET NO. 2 OF 5 SHEETS STA. 13+50 TO STA. 15+00

F.A. RTE.	SECTION	COUNTY	TOTAL SHEETS	SHEET NO.
TR 55	90-16103-01-BR	WILL	255	239
FED. ROAD DIST. NO. ILLINOIS FED. AID PROJECT			CONTRACT NO. 83126	