


FINAL SURVEY	SURVEYED	DATE
NOTE BOOK NO.	PLOTTED	
	TEMPLATE	
	AREAS CHECKED	

ORIGINAL SURVEY	SURVEYED	DATE
NOTE BOOK NO.	PLOTTED	
	TEMPLATE	
	AREAS CHECKED	

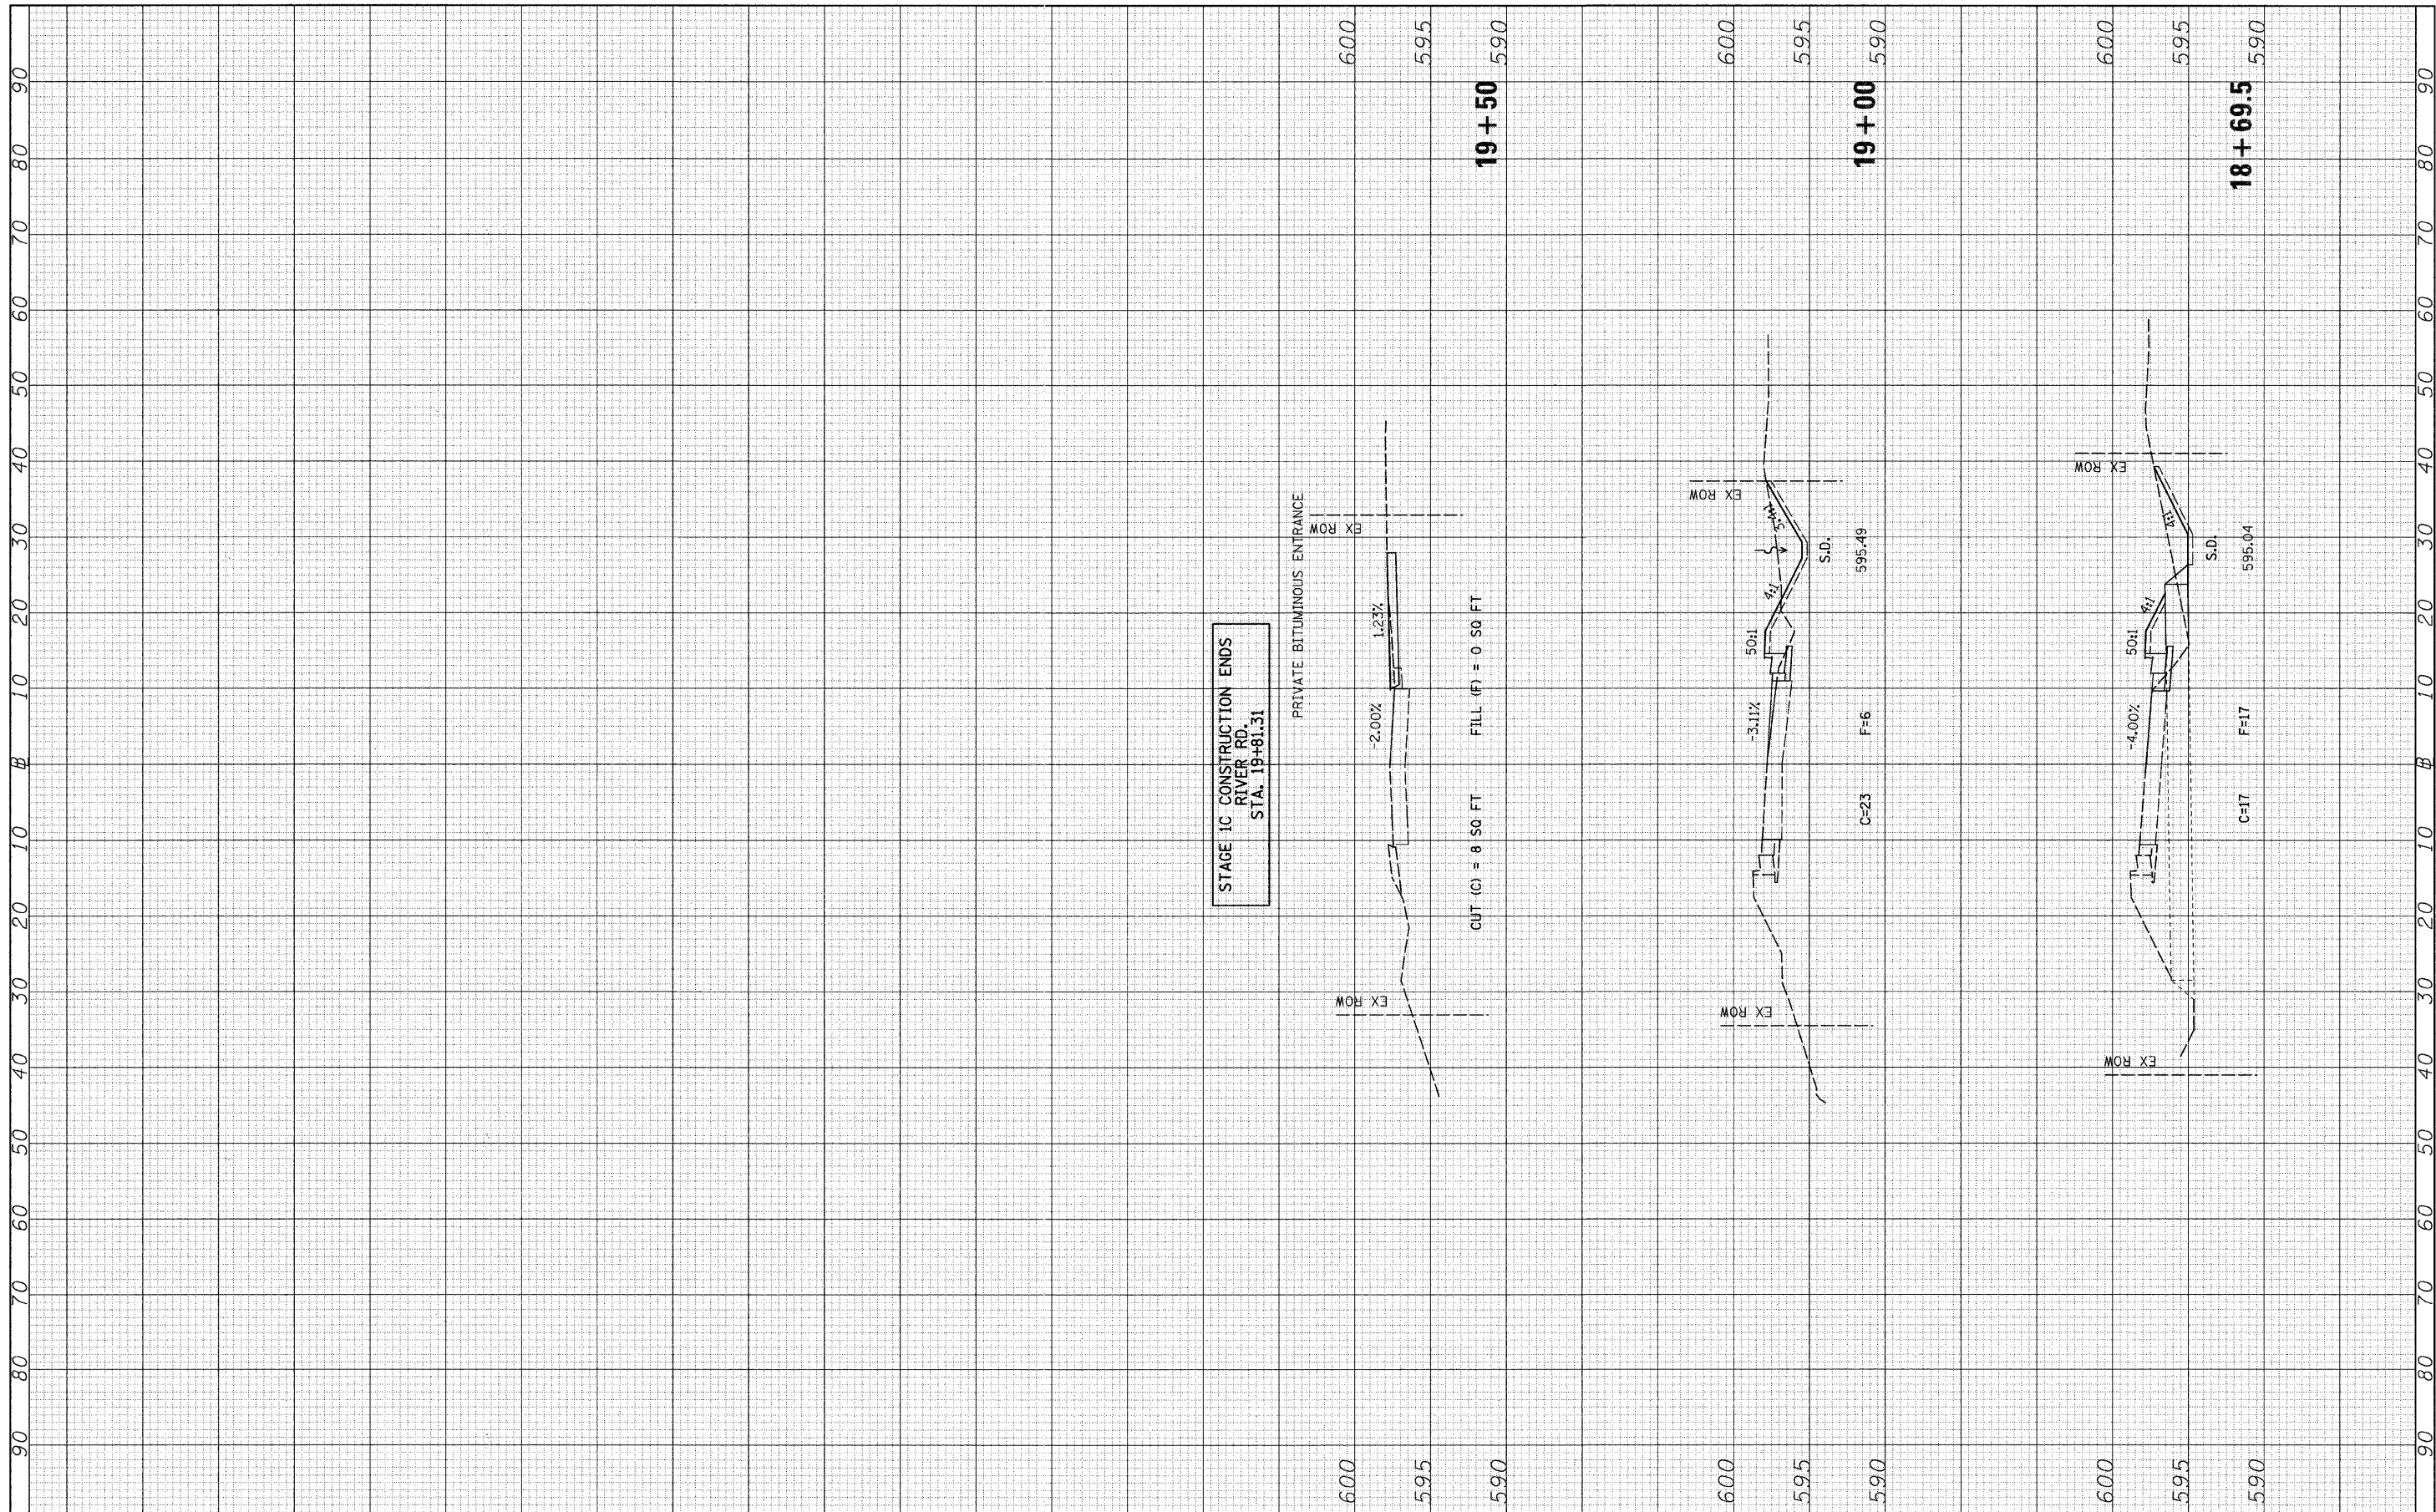

FILE NAME =
 v:\2545\2545F1C\stage1c.dgn

USER NAME = bdecaene
 PLOT SCALE = 10.0000' / IN.
 PLOT DATE = 5/16/2011

DESIGNED -	REVISED -
DRAWN -	REVISED -
CHECKED -	REVISED -
DATE -	REVISED -

**STATE OF ILLINOIS
 DEPARTMENT OF TRANSPORTATION**

RIVER RD. STAGE 1C CROSS SECTIONS

SCALE: H=10 V=5 SHEET NO. 5 OF 5 SHEETS STA. 18+69.5 TO STA. 19+50

F.A. RTE.	SECTION	COUNTY	TOTAL SHEETS	SHEET NO.
TR 55	90-16103-01-BR	WILL	255	242
FED. ROAD DIST. NO. ILLINOIS FED. AID PROJECT			CONTRACT NO. 83126	