


JAN 20 2011 7:16AM CROSSSECT BASE.DWG

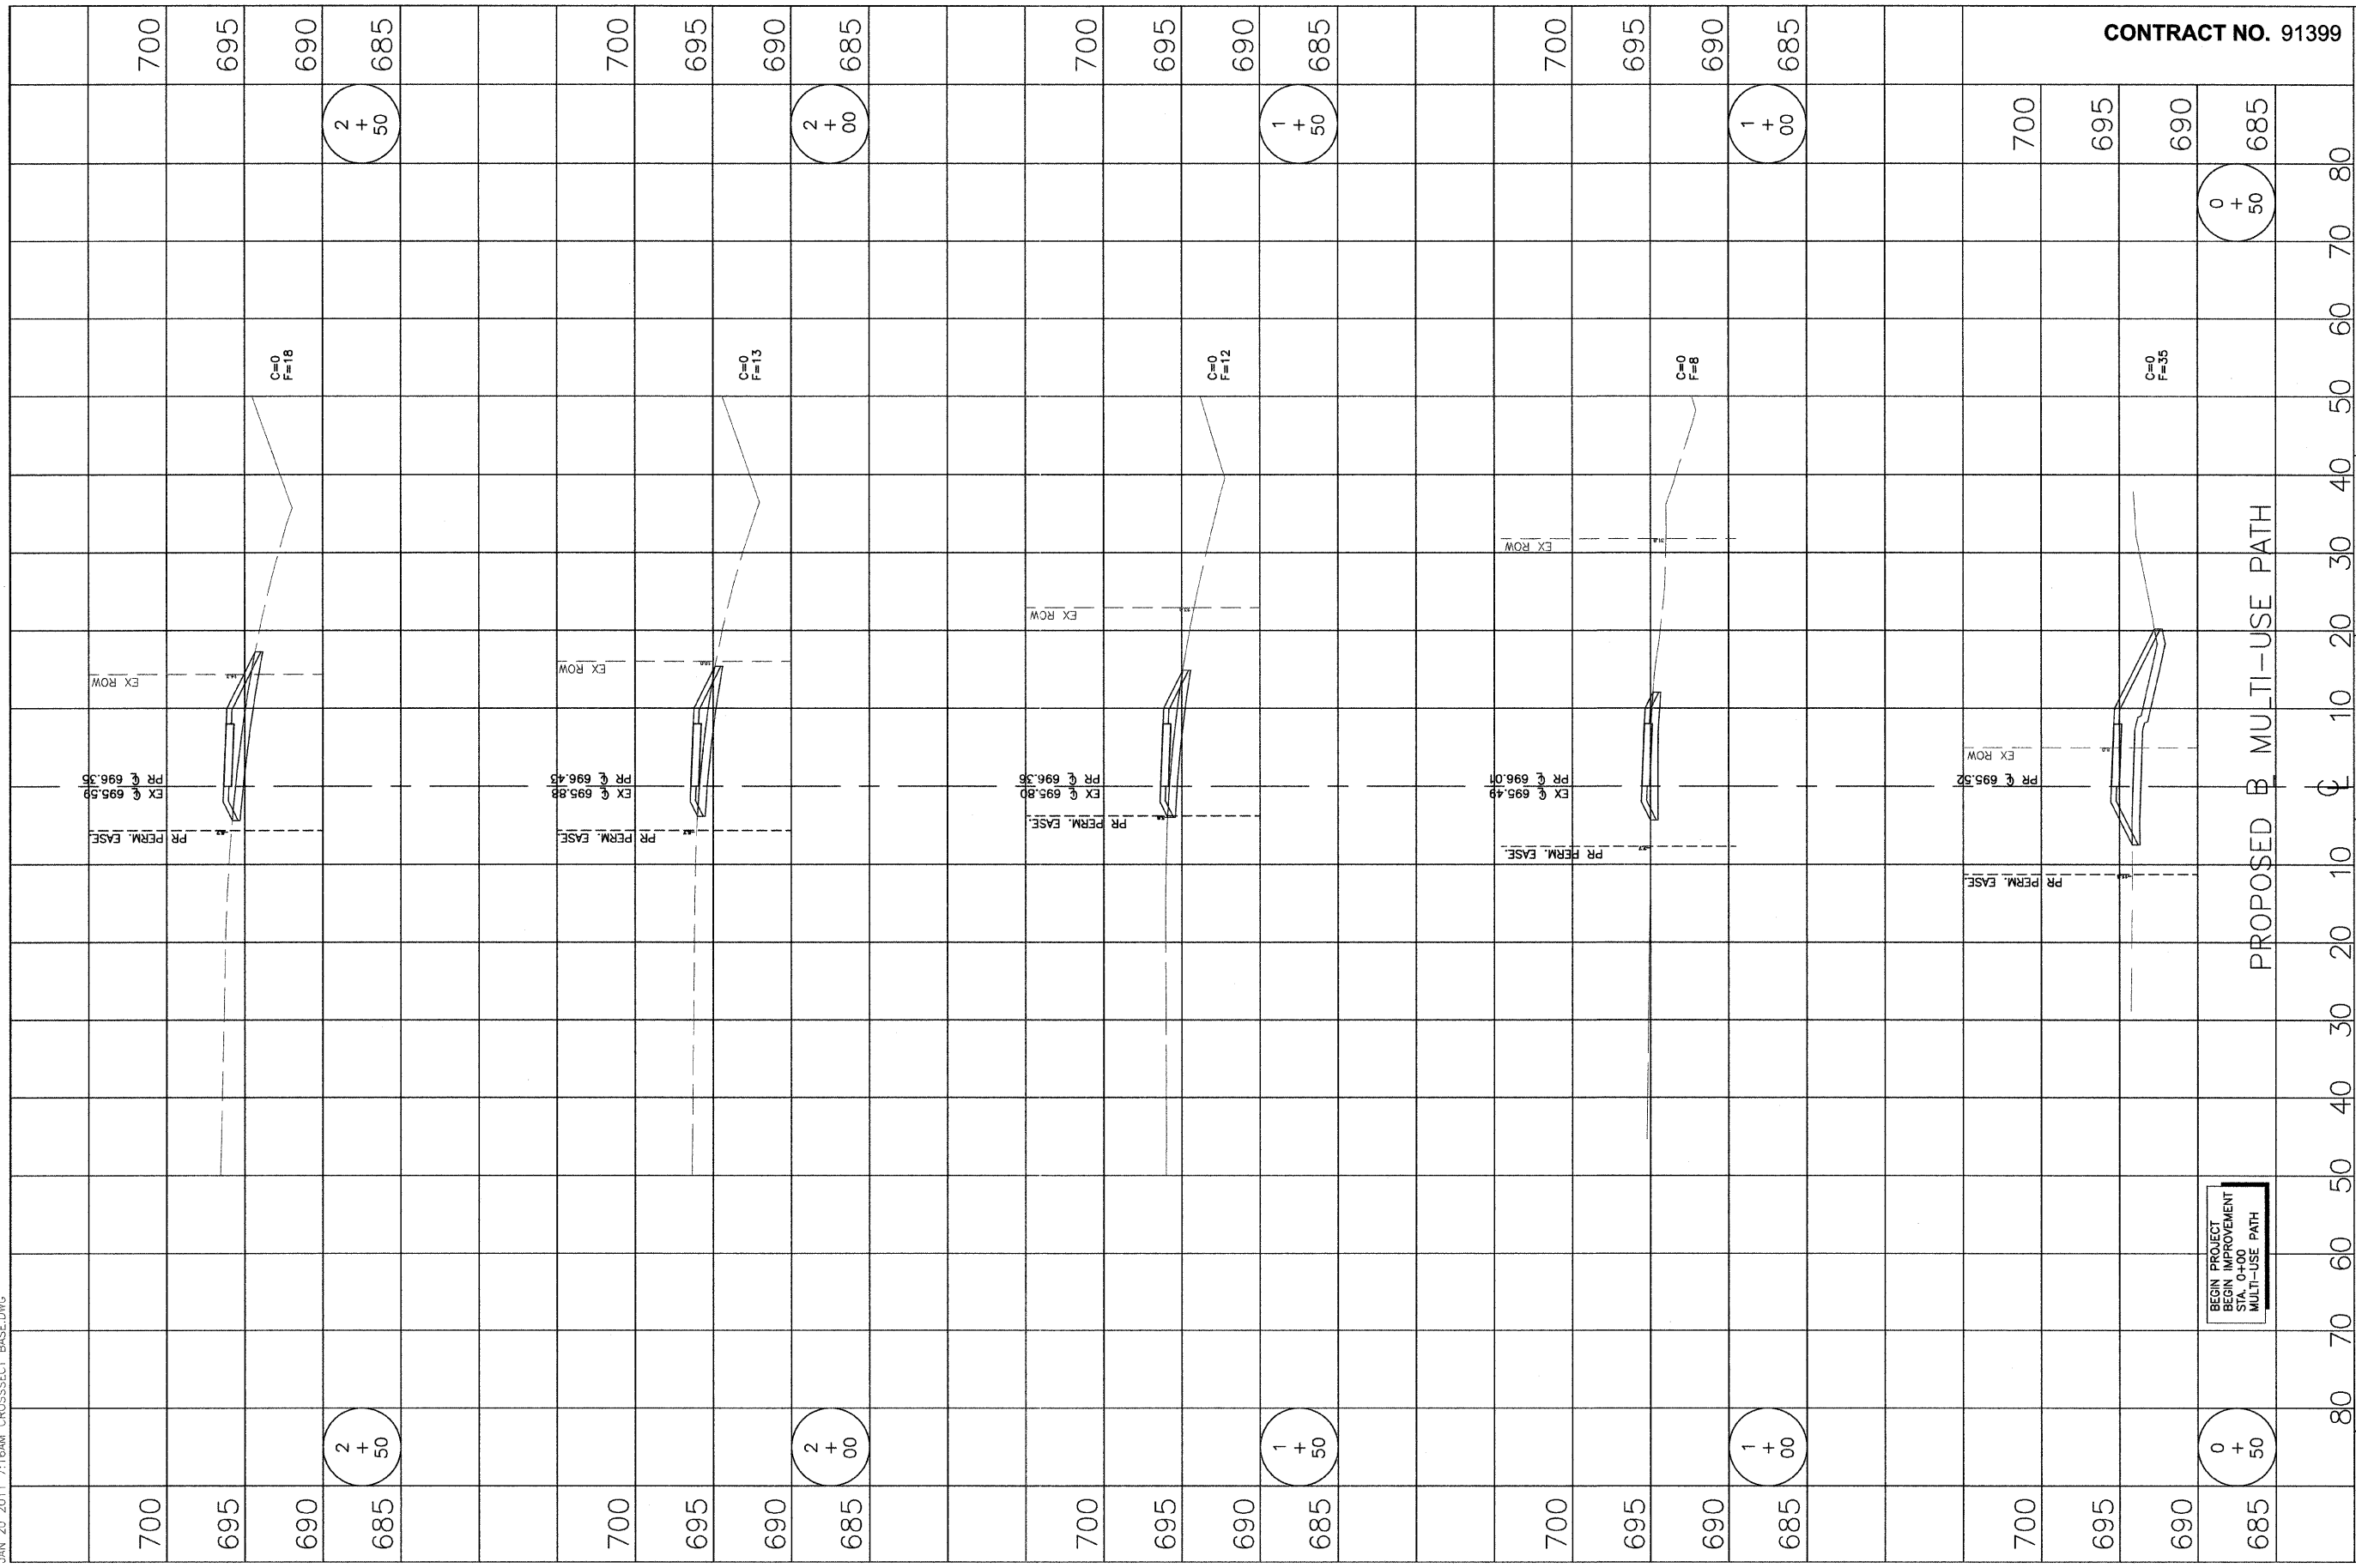

CONTRACT NO. 91399



CITY OF URBANA
PUBLIC WORKS
ENGINEERING DIVISION

DATED: 1/11 DRAWN BY: PLS
DESIGNED BY: CES CHECKED BY: GLJ
CITY SECTION
05-00416-00-BT

HIGH CROSS ROAD MULTI-USE PATH
CROSS SECTIONS
STA 0+50 TO STA 2+50

SHEET NO.
24
OF
40

BEGIN PROJECT
BEGIN IMPROVEMENT
MULTI-USE PATH

PROPOSED B MULTI-USE PATH