


JAN 20 2011 7:16AM CROSSSECT BASE.DWG

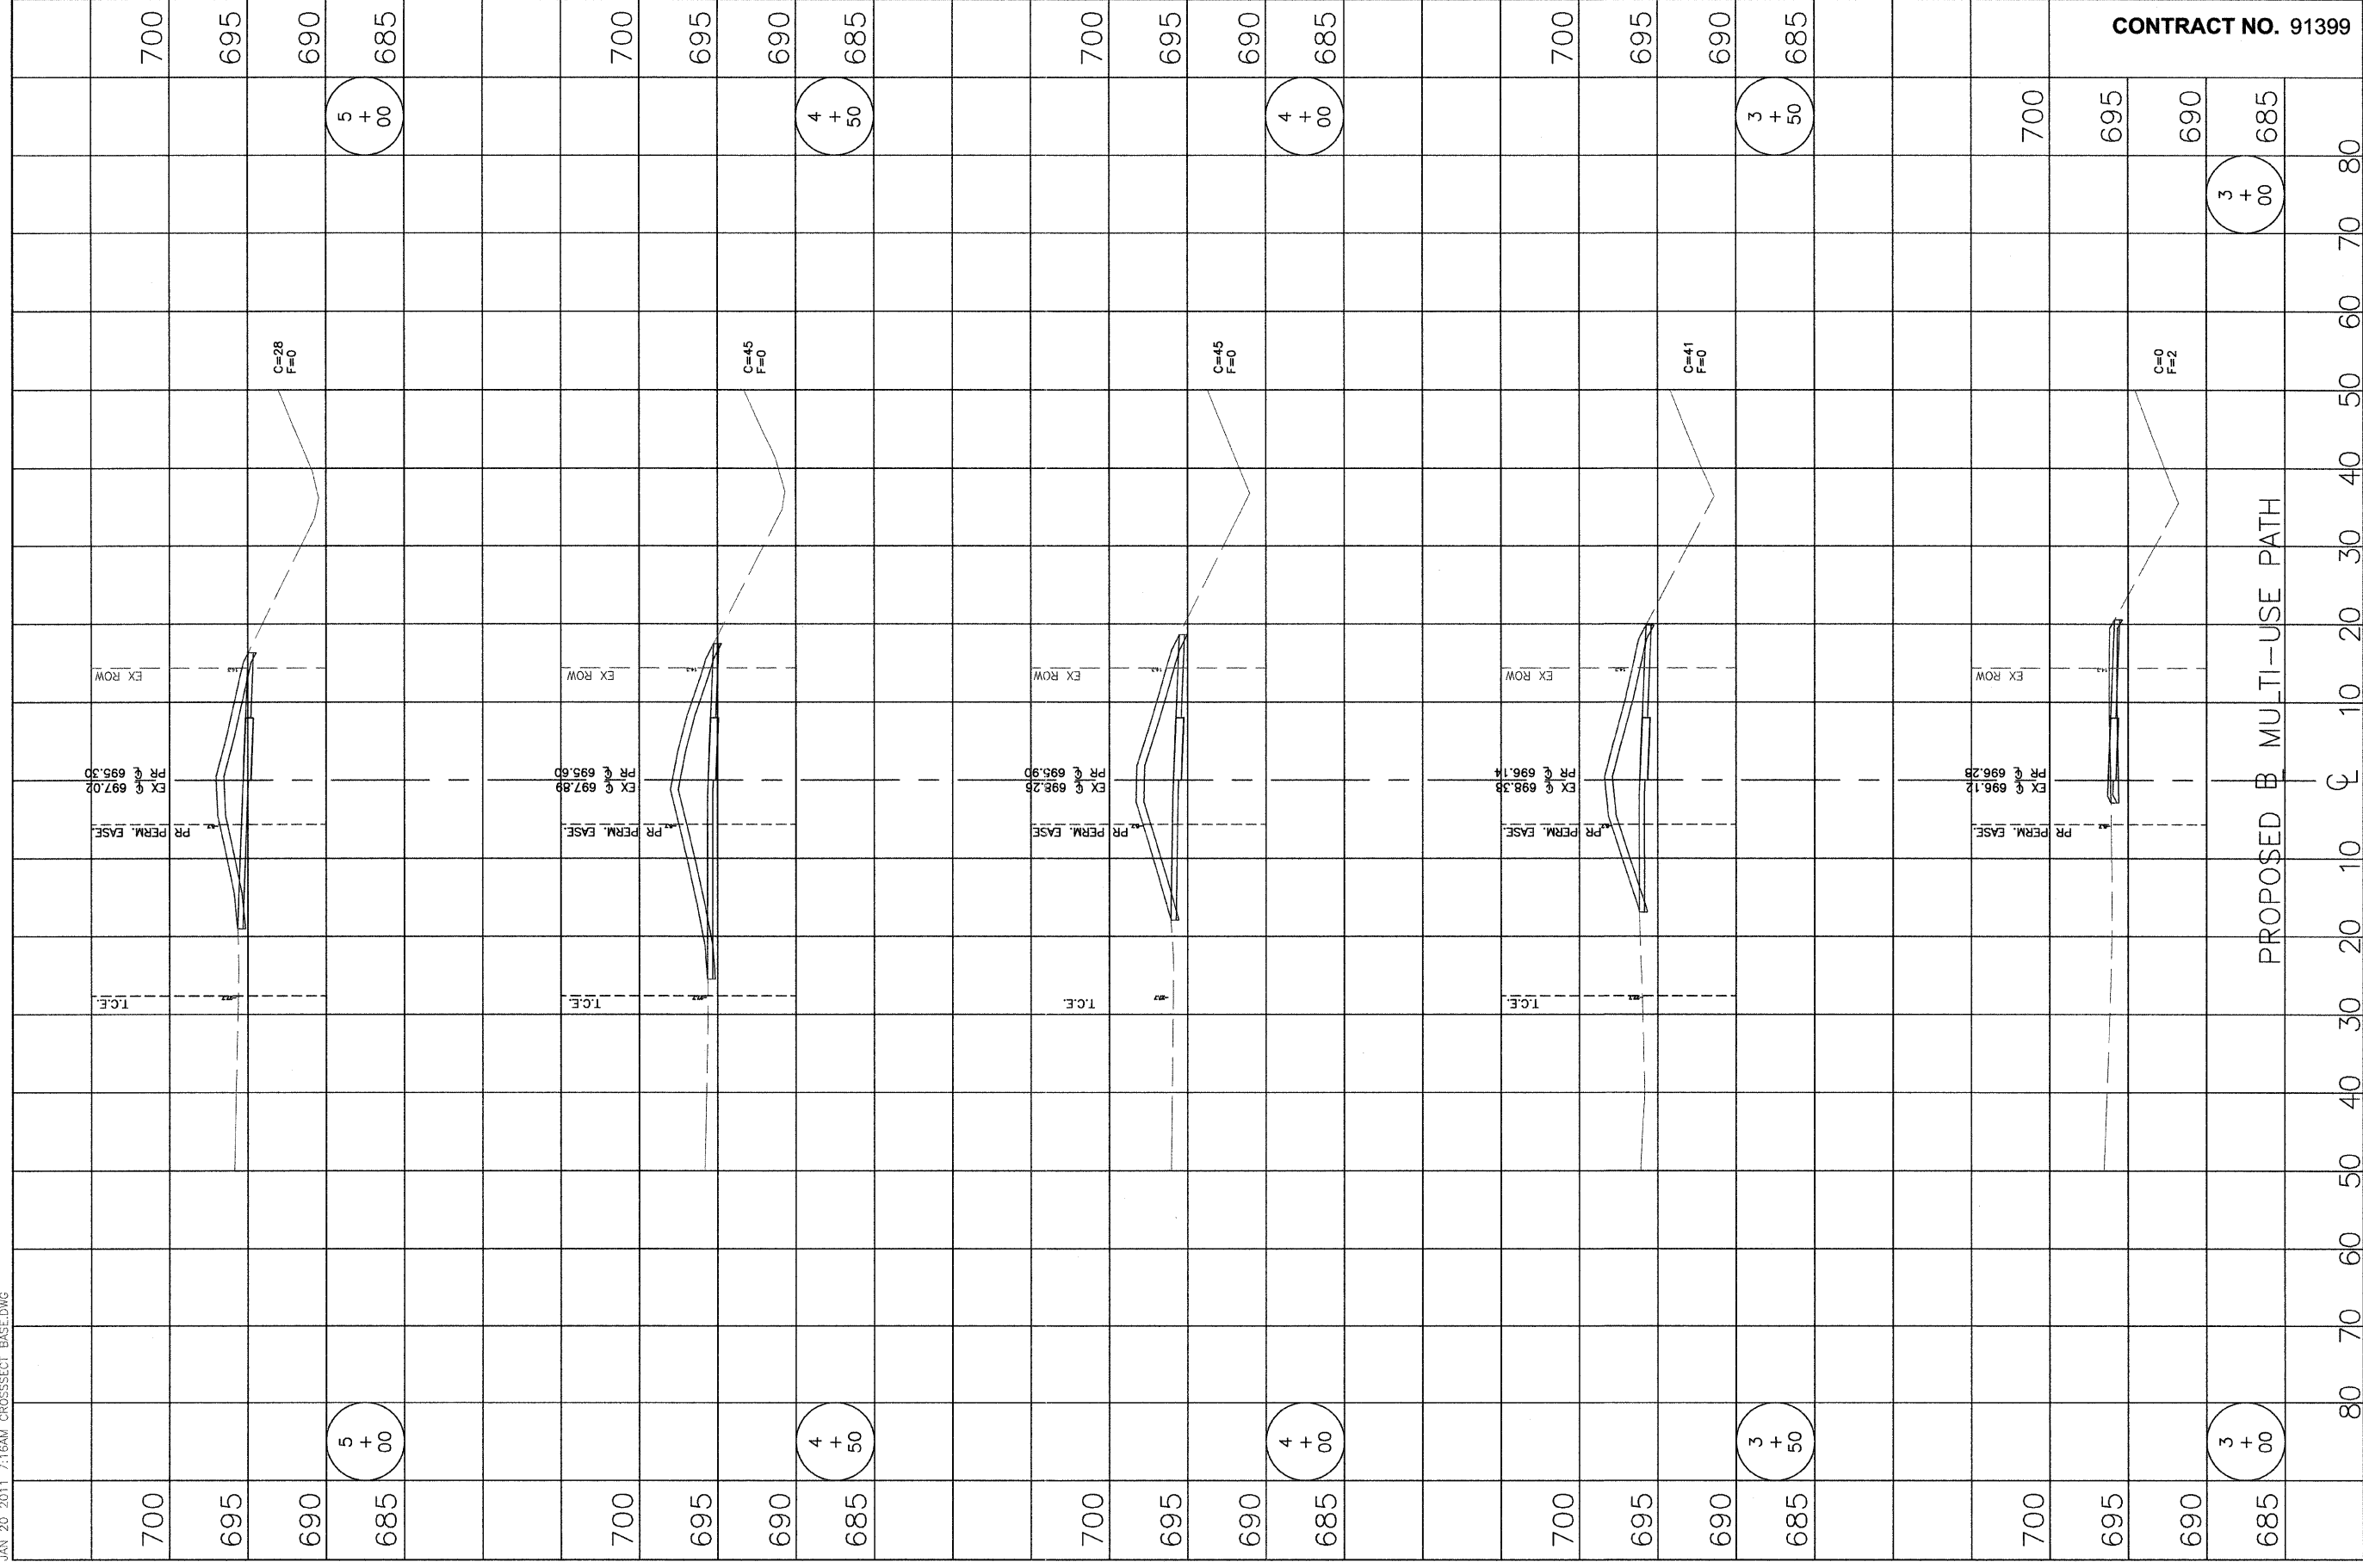

CONTRACT NO. 91399

SHEET NO.  
25  
OF  
40

HIGH CROSS ROAD MULTI-USE PATH  
CROSS SECTIONS  
STA 3+00 TO STA 5+00

DATED: 1/11 DRAWN BY: PLS  
DESIGNED BY: CES CHECKED BY: GLJ  
CITY SECTION  
05-00416-00-BT

CITY OF URBANA  
PUBLIC WORKS  
ENGINEERING DIVISION

