


JAN 20 2011 7:17AM CROSSSECT BASE.DWG

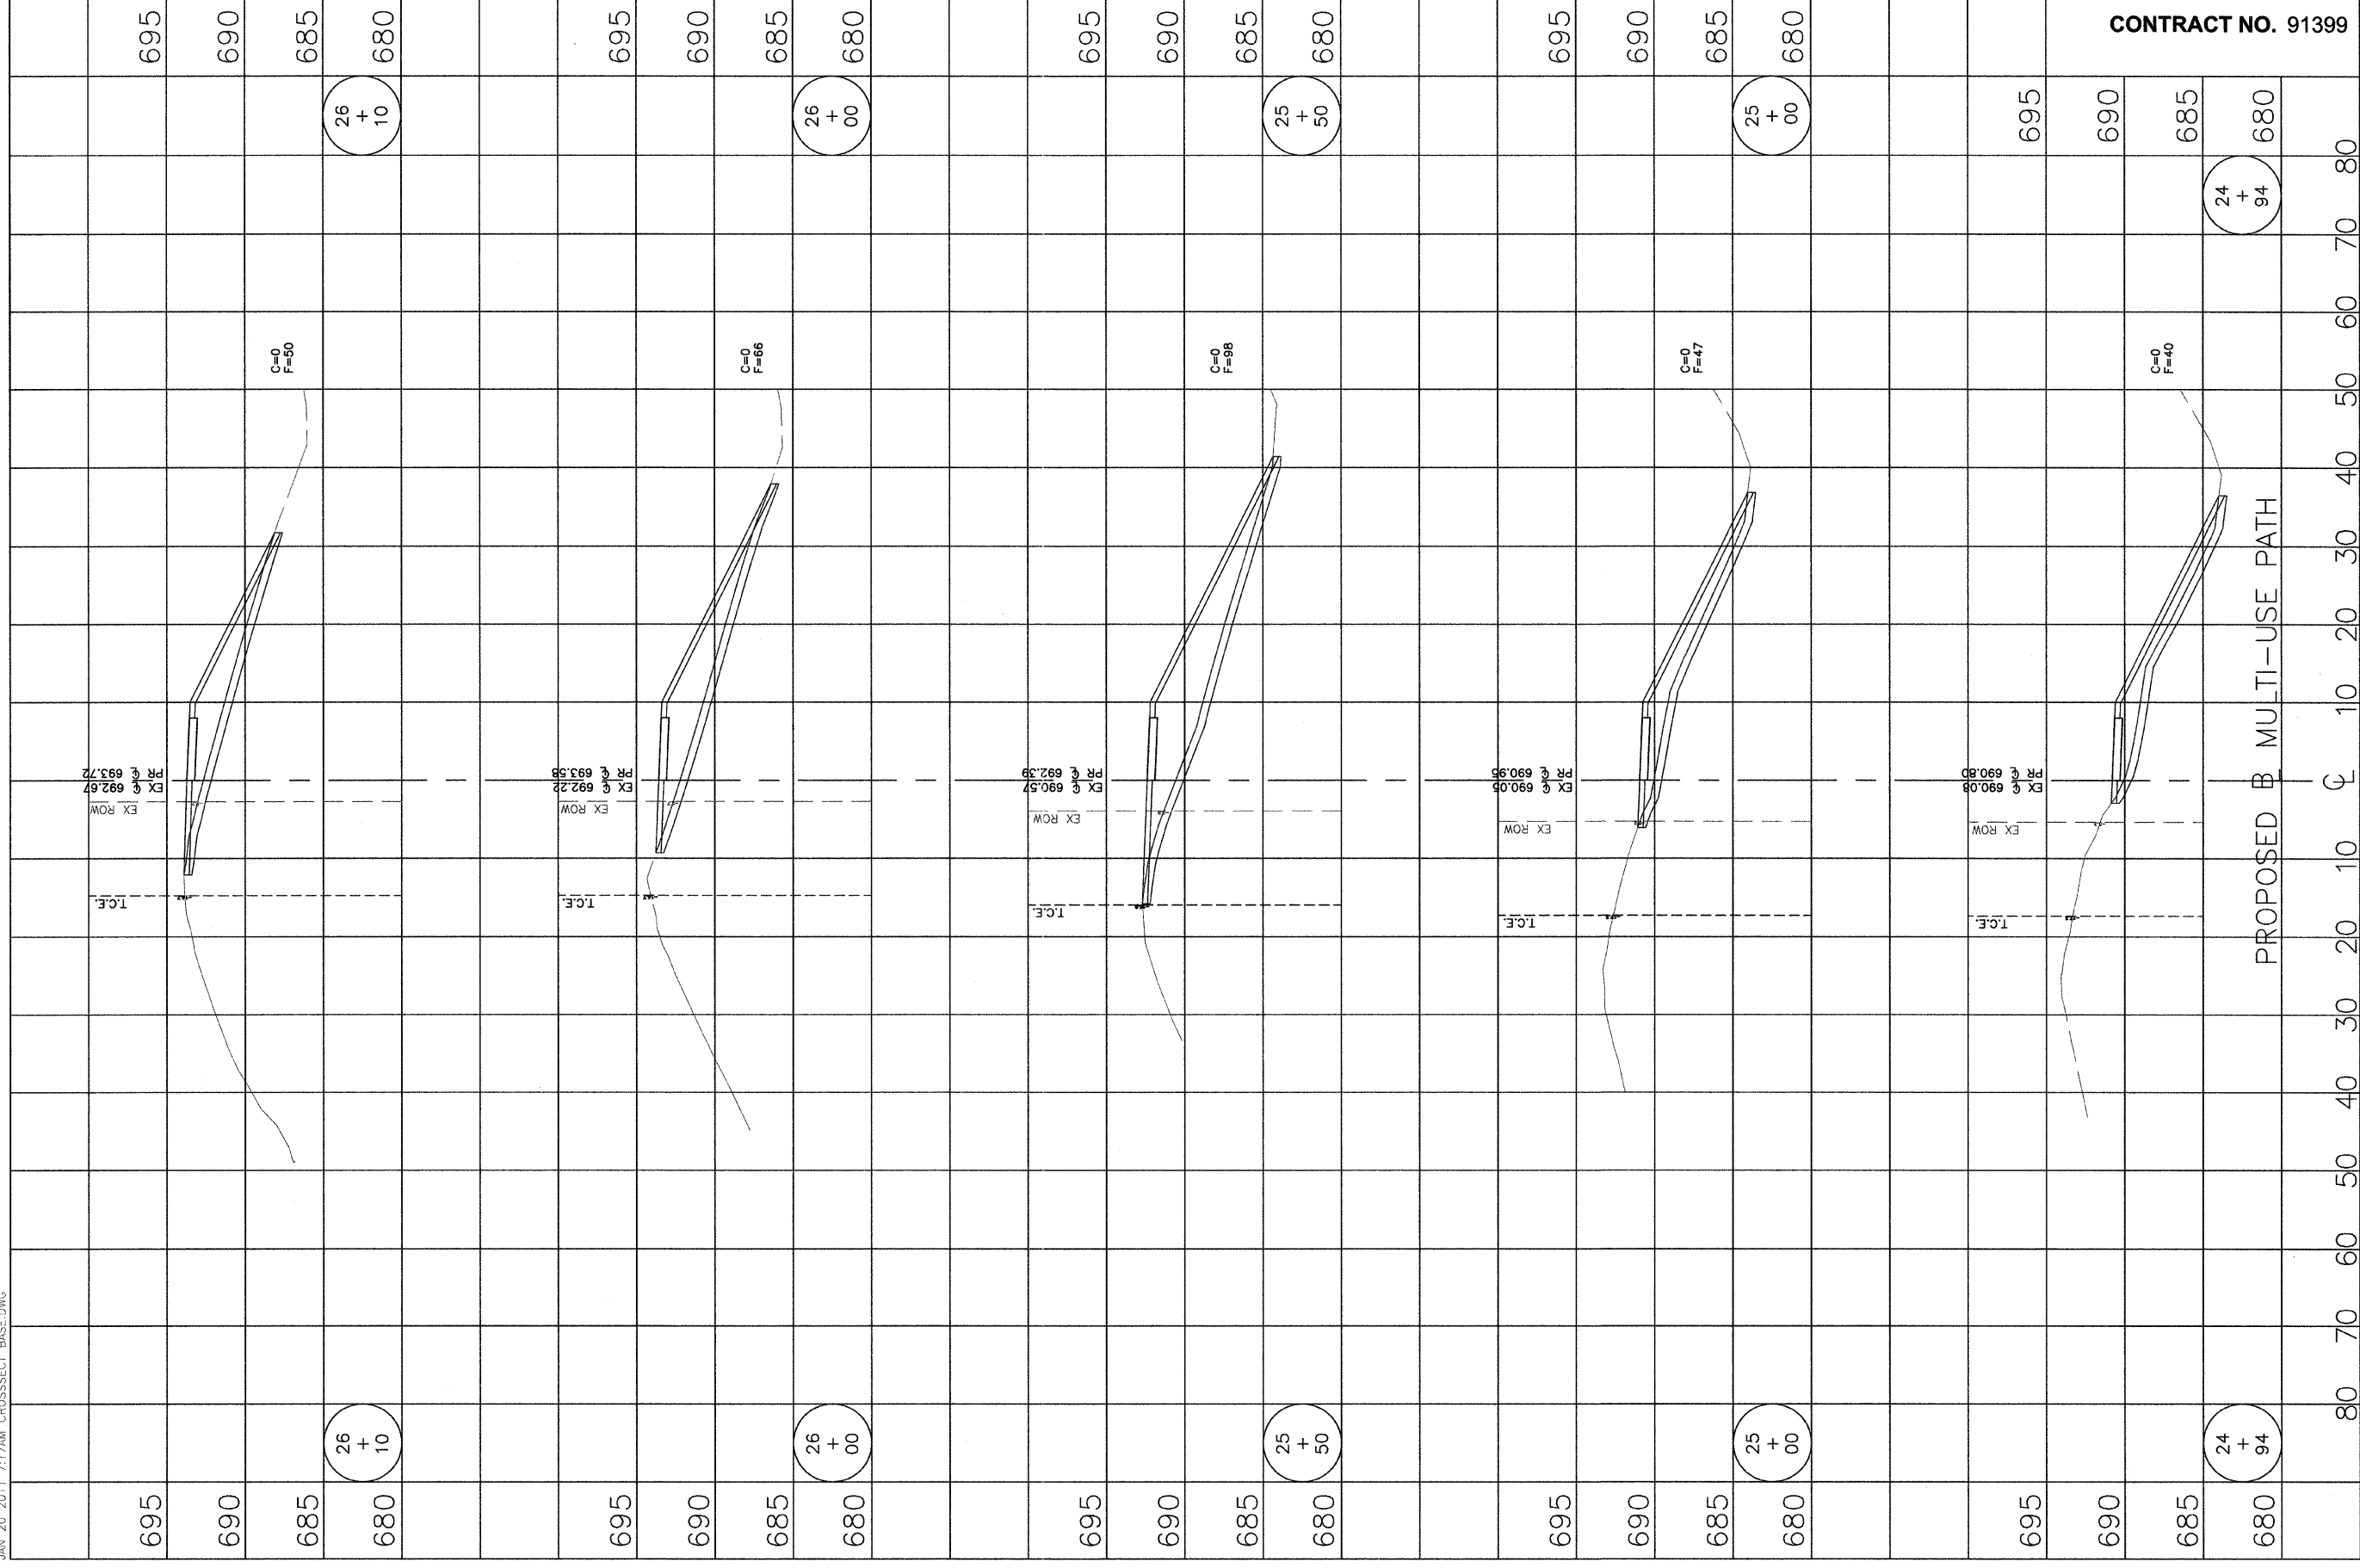

CONTRACT NO. 91399

SHEET NO.
40
94
35

HIGH CROSS ROAD MULTI-USE PATH
CROSS SECTIONS
STA 24+94 TO STA 26+10

DATED: 1/11
DESIGNED BY: CES
DRAWN BY: PLS
CHECKED BY: GLJ
CITY SECTION
05-00416-00-BT

CITY OF URBANA
PUBLIC WORKS
ENGINEERING DIVISION

