


JAN 20 2011 7:17AM CROSSSECT BASE.DWG

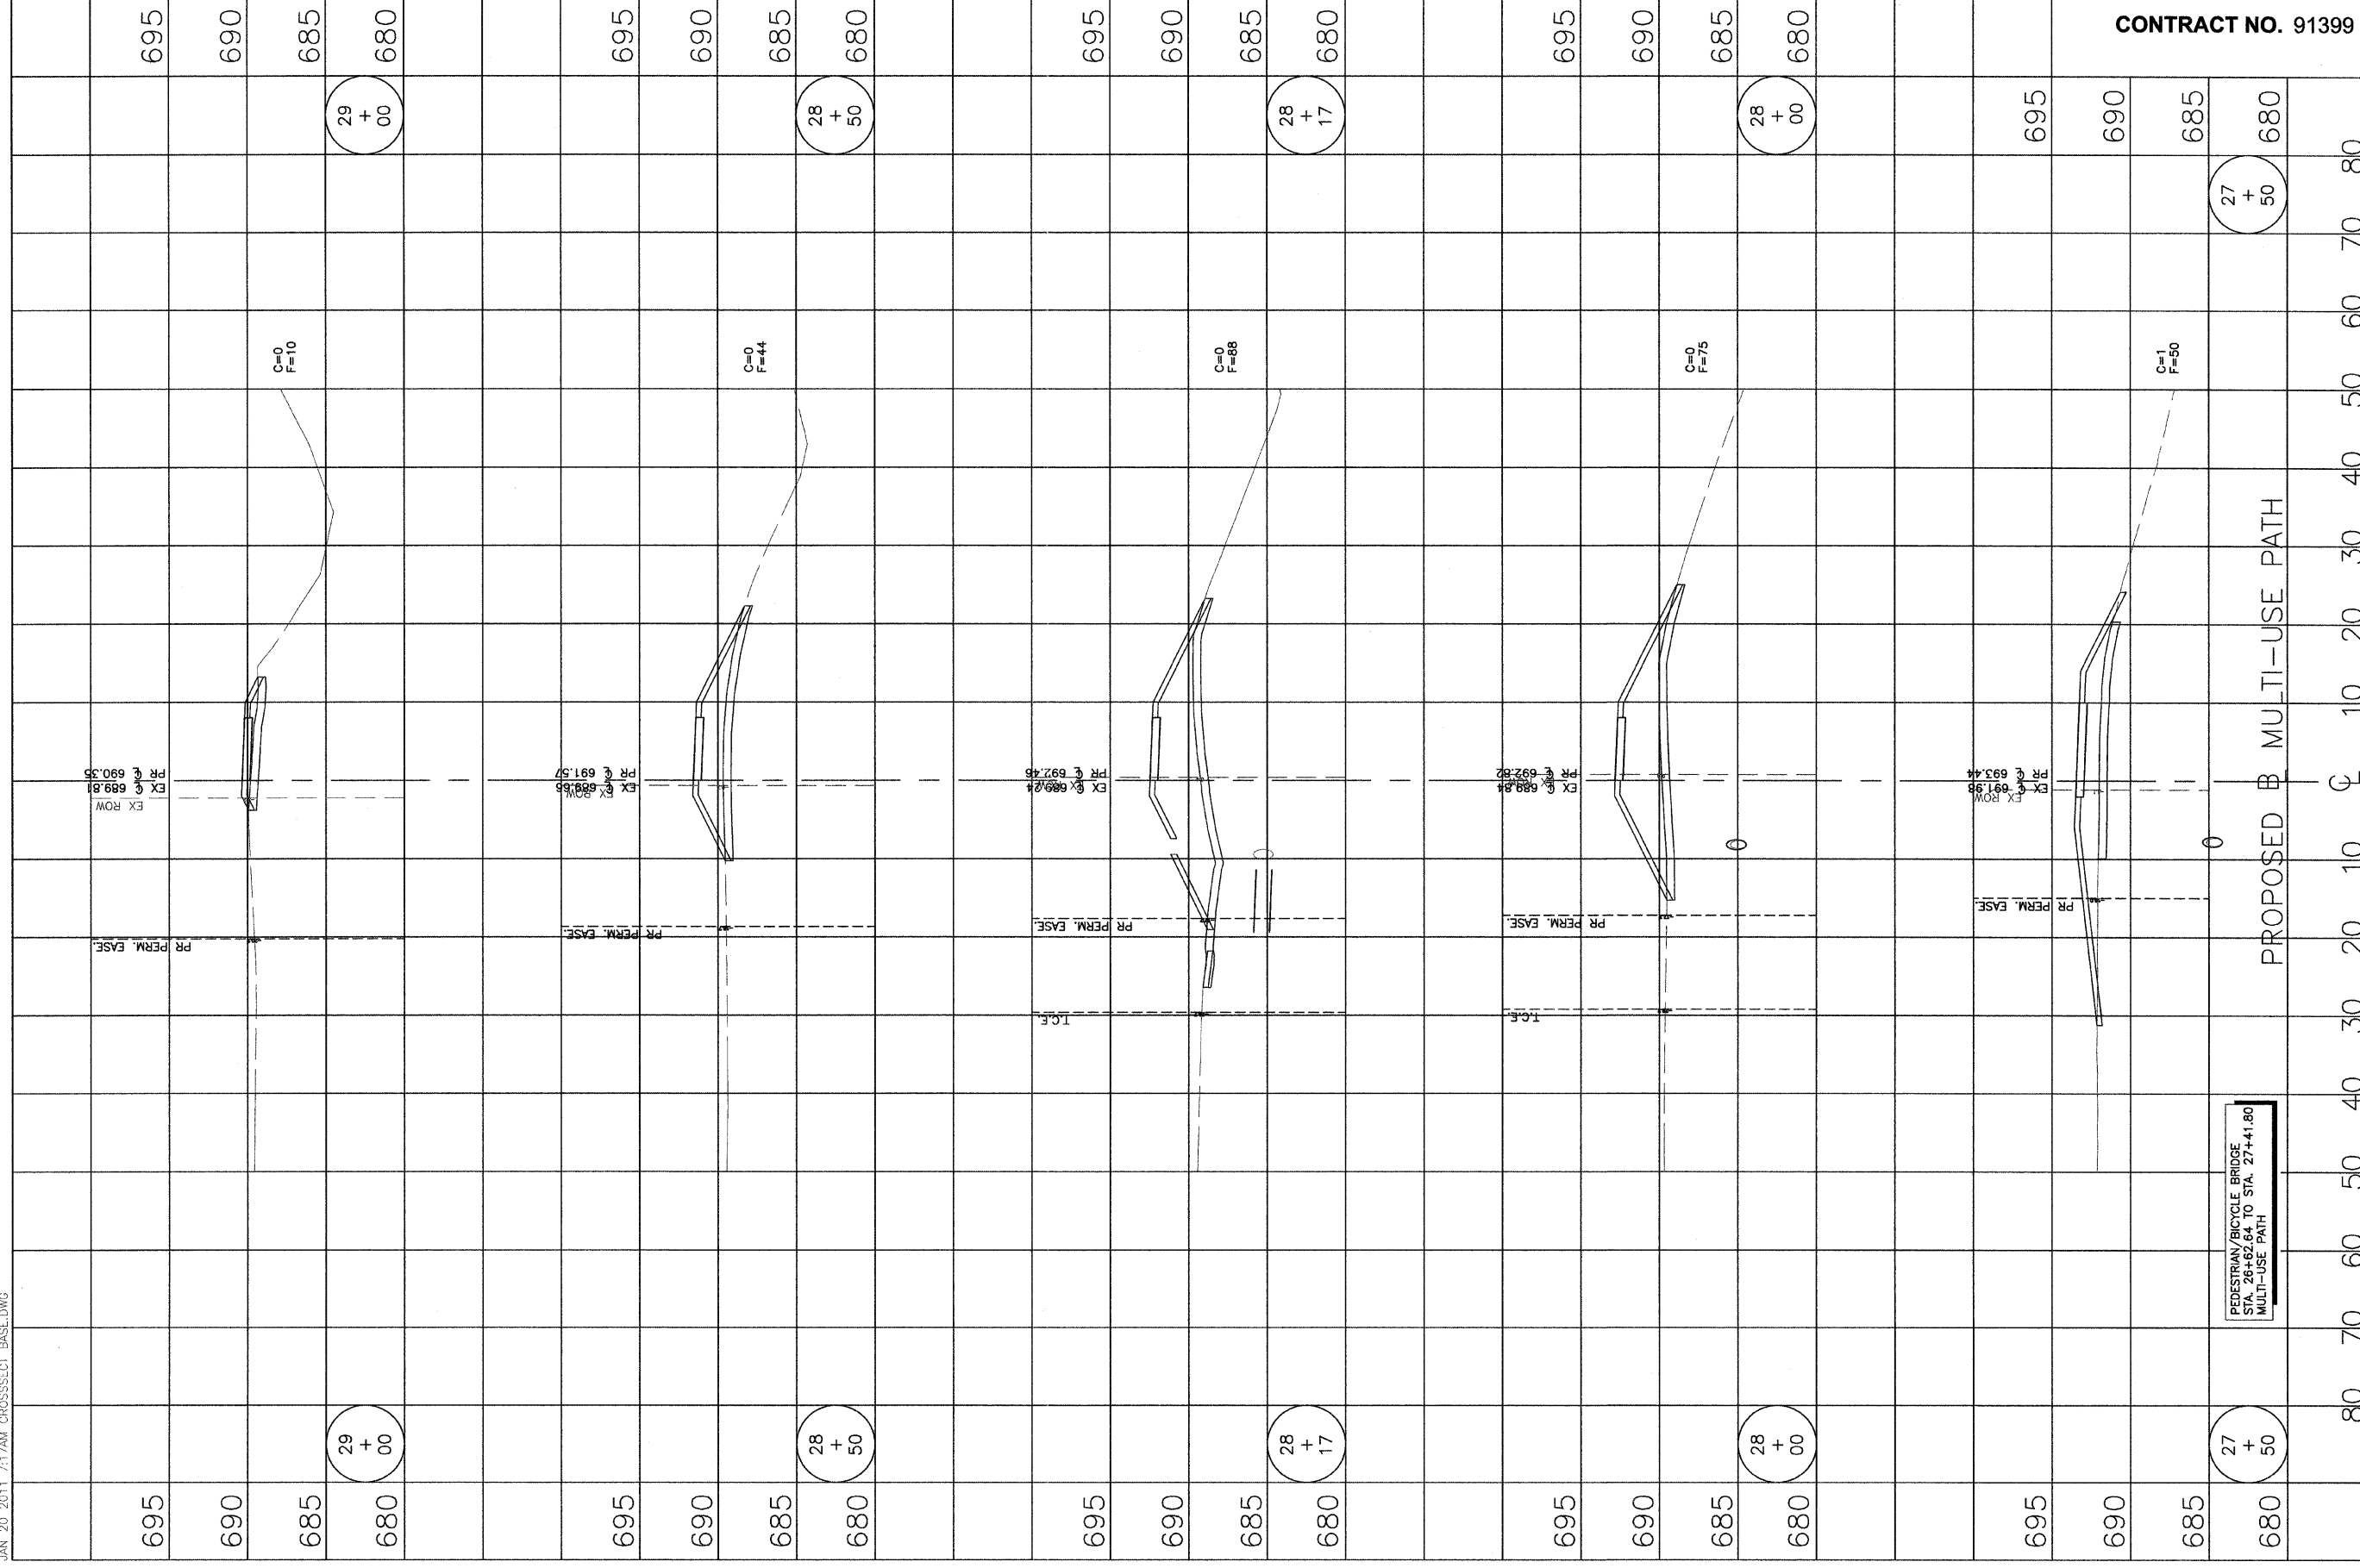

CONTRACT NO. 91399



CITY OF URBANA  
PUBLIC WORKS  
ENGINEERING DIVISION

DATED: 1/11 DRAWN BY: PLS  
DESIGNED BY: CES CHECKED BY: GLJ  
CITY SECTION  
05-00416-00-BT

HIGH CROSS ROAD MULTI-USE PATH  
CROSS SECTIONS  
STA 27+50 TO STA 29+00

SHEET NO.  
37  
40

PEDESTRIAN/BICYCLE BRIDGE  
STA. 26+62.64 TO STA. 27+41.80  
MULTI-USE PATH

PROPOSED B MULTI-USE PATH