


JAN 20 2011 7:17AM_CROSSSECT_BASE.DWG

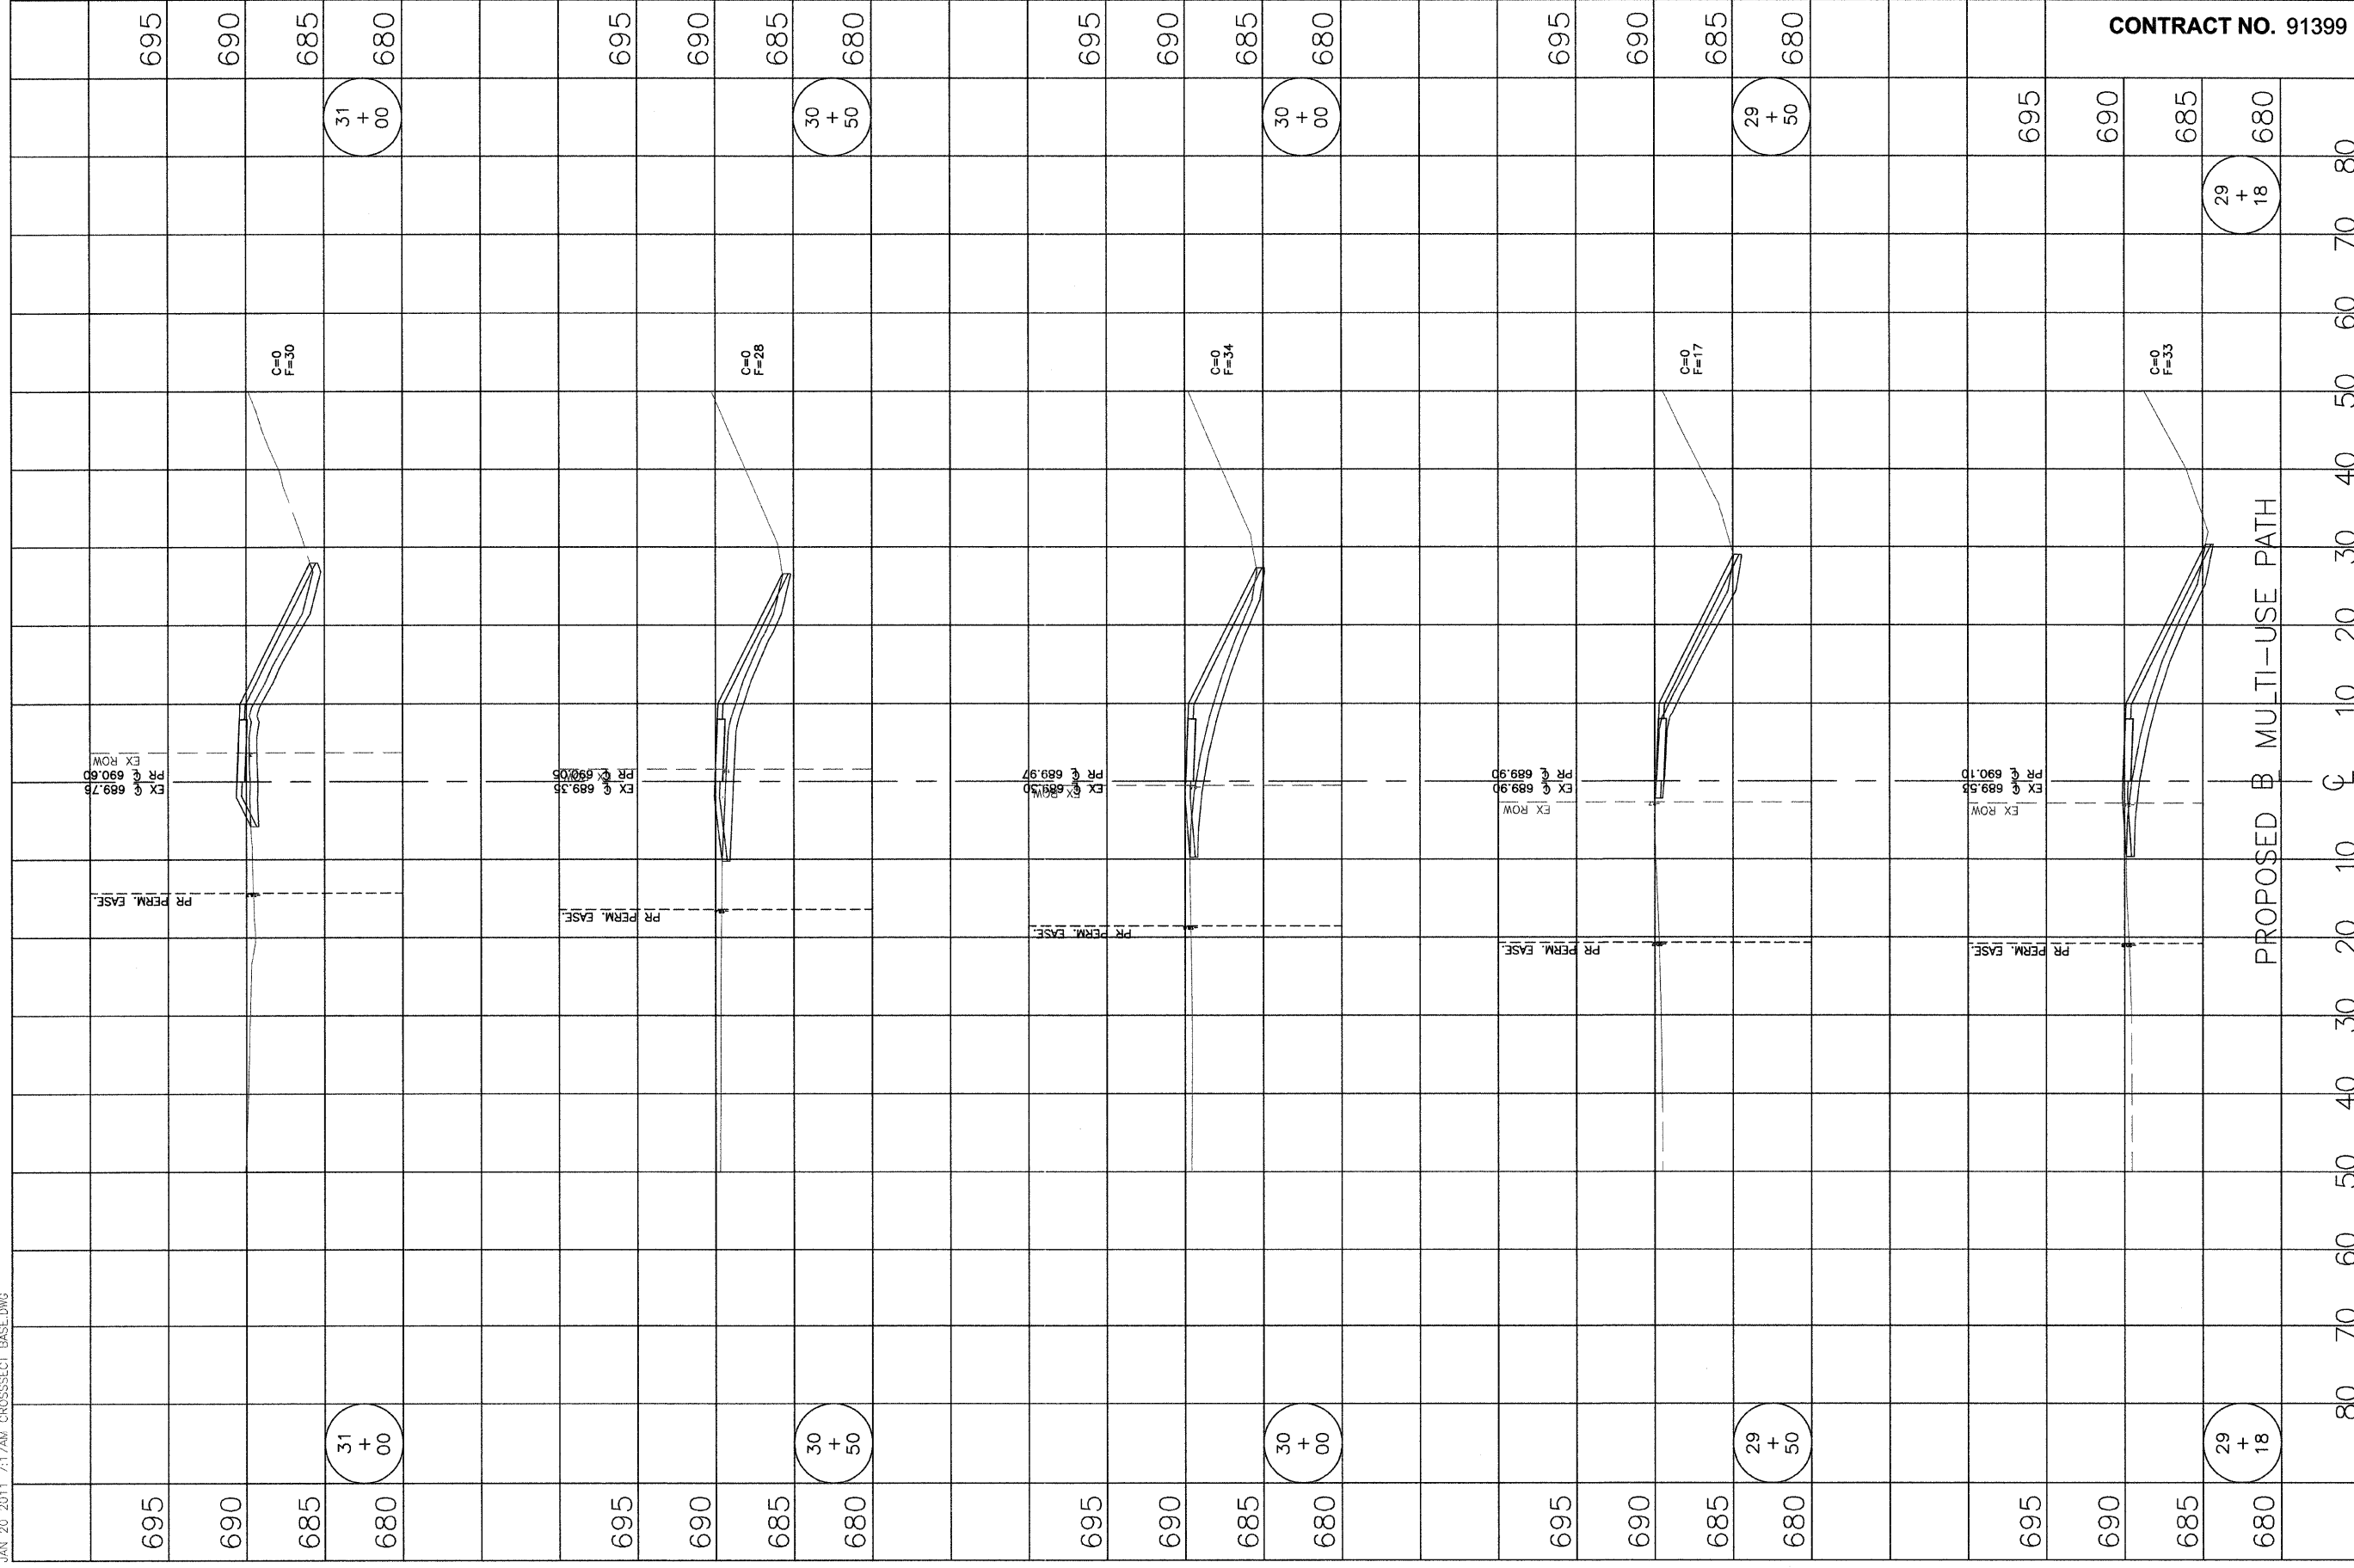

CONTRACT NO. 91399



CITY OF URBANA
PUBLIC WORKS
ENGINEERING DIVISION

DATED: 1/11
DESIGNED BY: CES
DRAWN BY: PLS
CHECKED BY: GLJ
CITY SECTION
05-00416-00-BT

HIGH CROSS ROAD MULTI-USE PATH
CROSS SECTIONS
STA 29+18 TO STA 31+00

SHEET NO.
38
OF
40