




A SEATWALL PLAN
SCALE: 1"=1'-0"

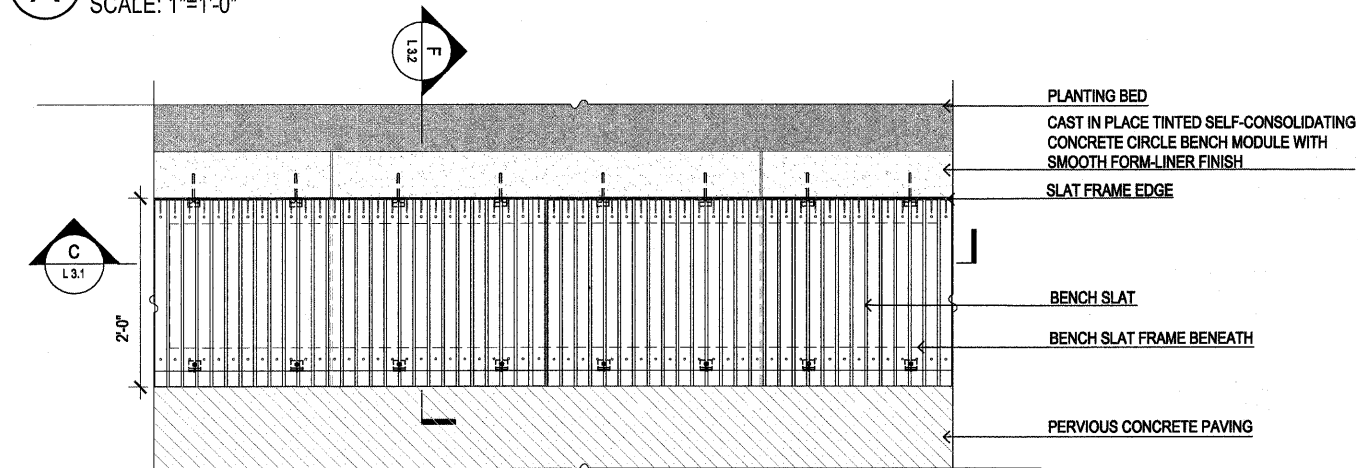


B SEATWALL PLAN
SCALE: 1"=1'-0"

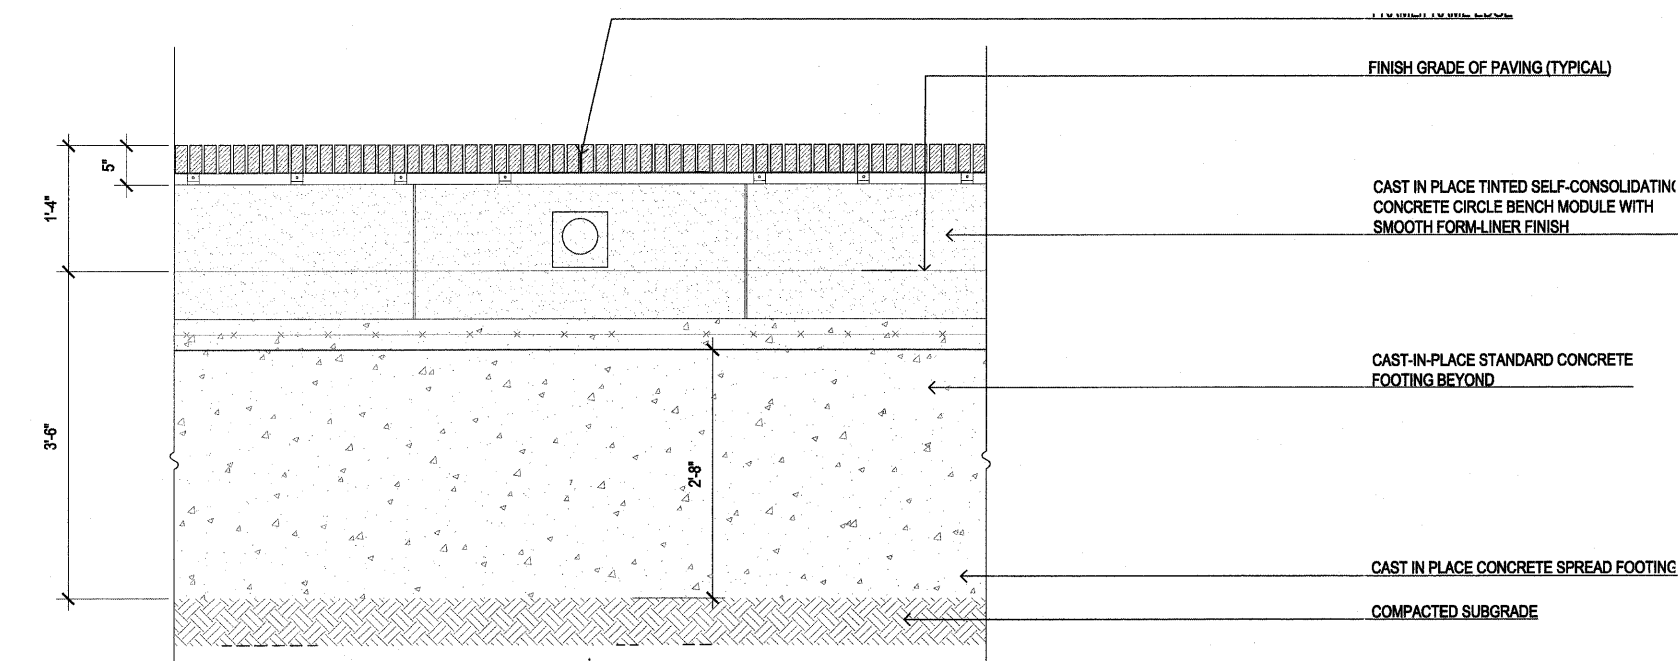

C SEATWALL ELEVATION
SCALE: 1"=1'-0"

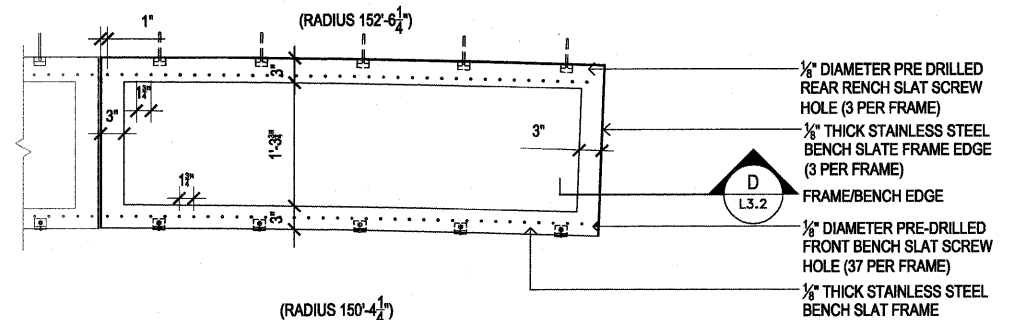

E BENCH SLAT FRAME (TYP.)
SCALE: 1"=1'-0"

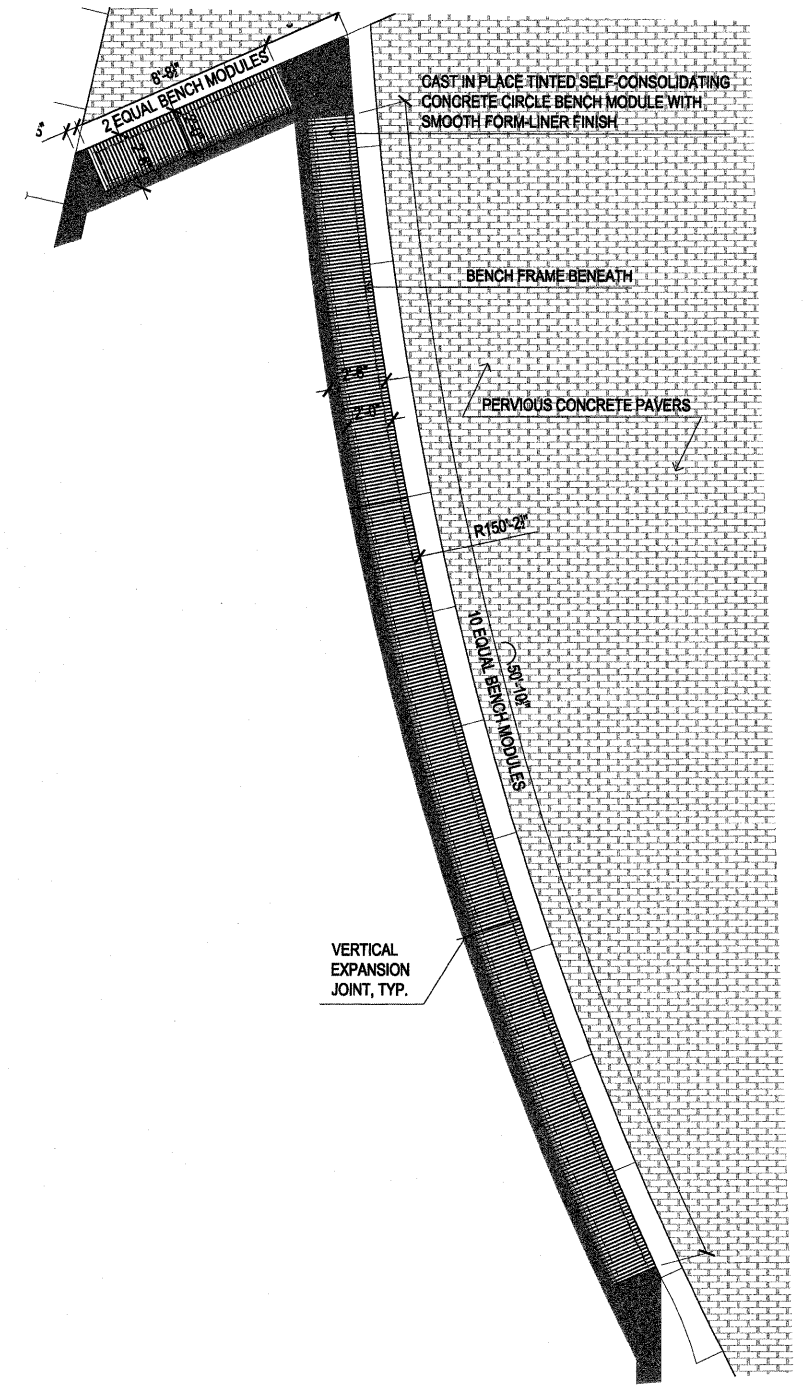

D BENCH ENLARGEMENT PLAN
SCALE: 1/4"=1'-0"

FILE NAME =
PLOT DATE =

DESIGNED — P.L.S.	REVISED — 04-01-11
DRAWN — R.N.R.	REVISED — 04-22-11
CHECKED — J.M.B.	REVISED —
DATE — 3-11	REVISED —

STATE OF ILLINOIS
DEPARTMENT OF TRANSPORTATION

L3.1 — HARDSCAPE DETAILS

SCALE : SHEET NO. 28 OF 40 SHEETS STA. TO STA.

F.A.U. RTE.	SECTION	COUNTY	TOTAL SHEETS	SHEET NO.
	10-00243-02-LS	MCLEAN	40	28
FED. ROAD DIST. NO. ILLINOIS FED. AID PROJECT			CONTRACT NO. 91461	