


A TIERED PLANTER
SCALE: 3/4"=1'

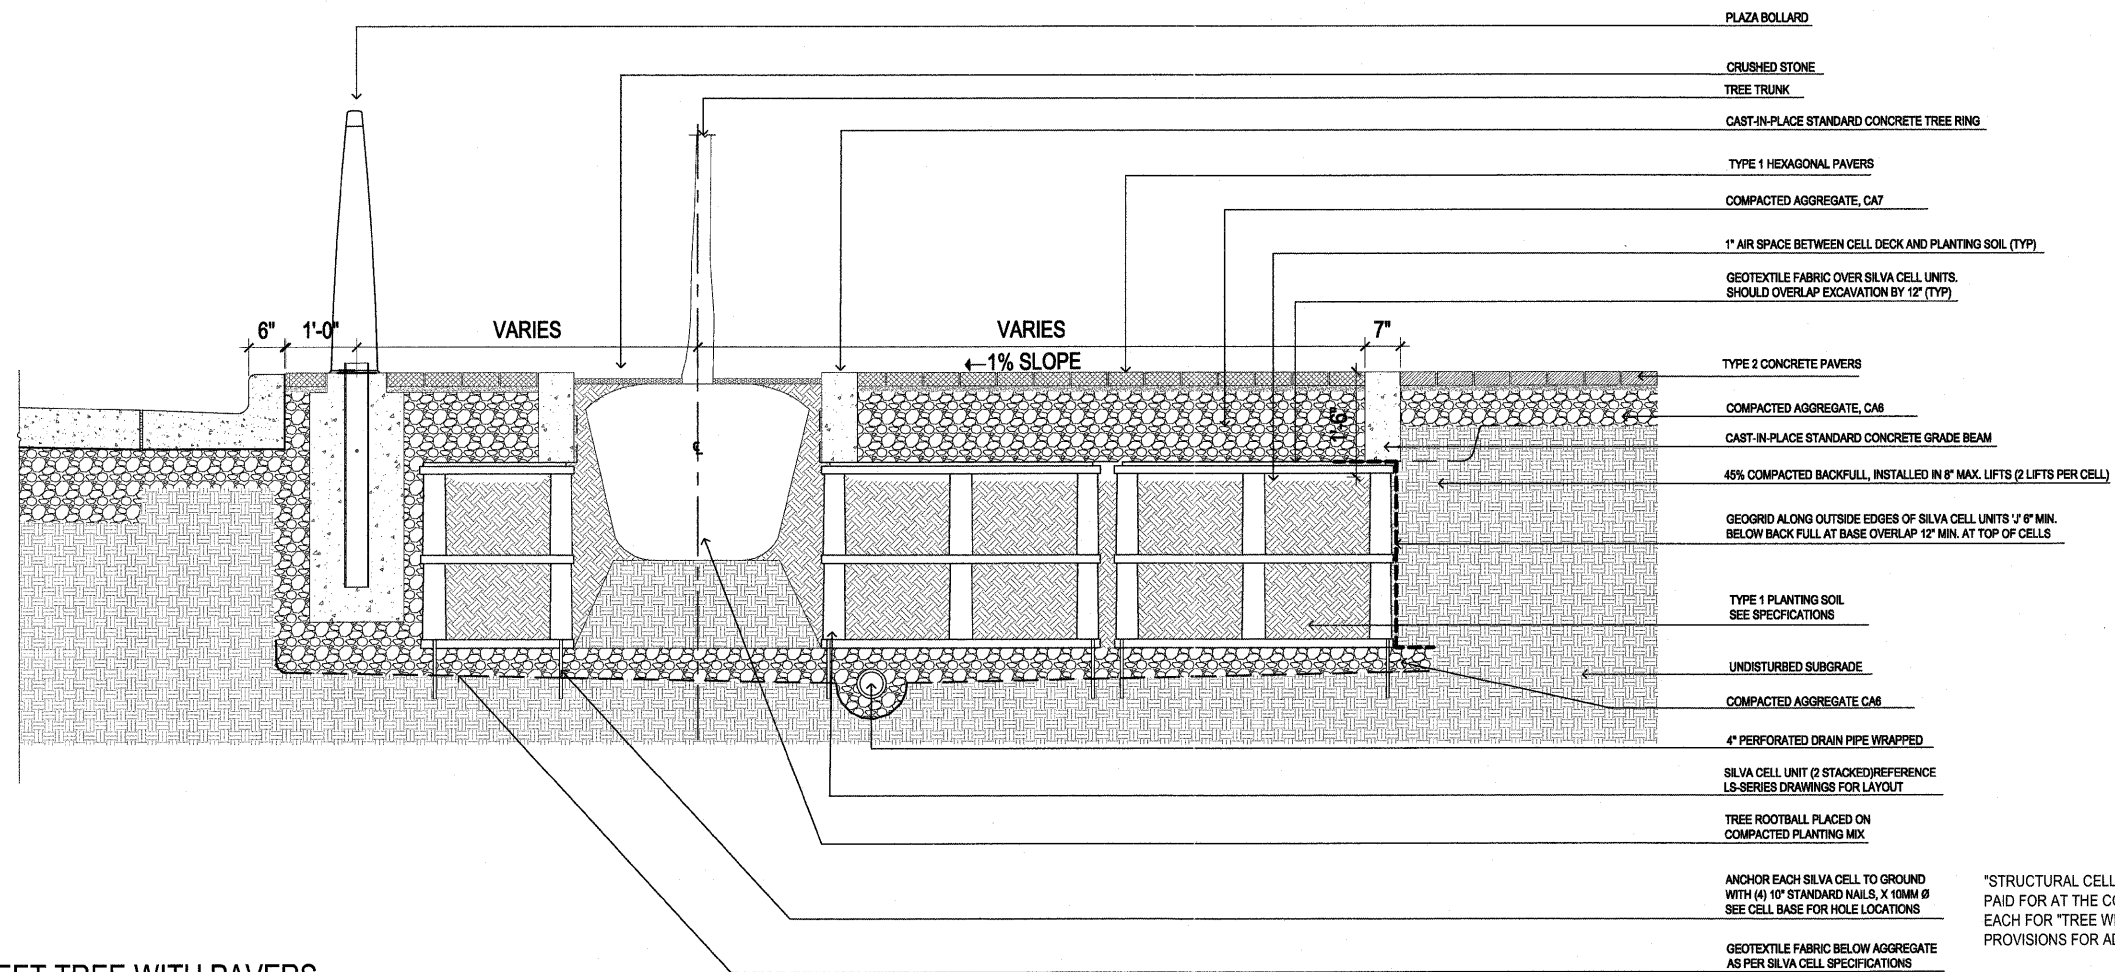

B STREET TREE WITH PAVERS
SCALE: 3/4"=1'

FILE NAME =	DESIGNED — P.L.S.	REVISED — 04-01-11	STATE OF ILLINOIS DEPARTMENT OF TRANSPORTATION		L4.4 - LANDSCAPE DETAILS		F.A.U. RTE.	SECTION	COUNTY	TOTAL SHEETS	SHEET NO.
PLOT DATE =	DRAWN — R.N.R.	REVISED — 04-22-11					----	10-00243-02-LS	MCLEAN	40	37
	CHECKED — J.M.B.	REVISED —									CONTRACT NO. 91461
	DATE — 3-11	REVISED —									FED. ROAD DIST. NO. — ILLINOIS FED. AID PROJECT