
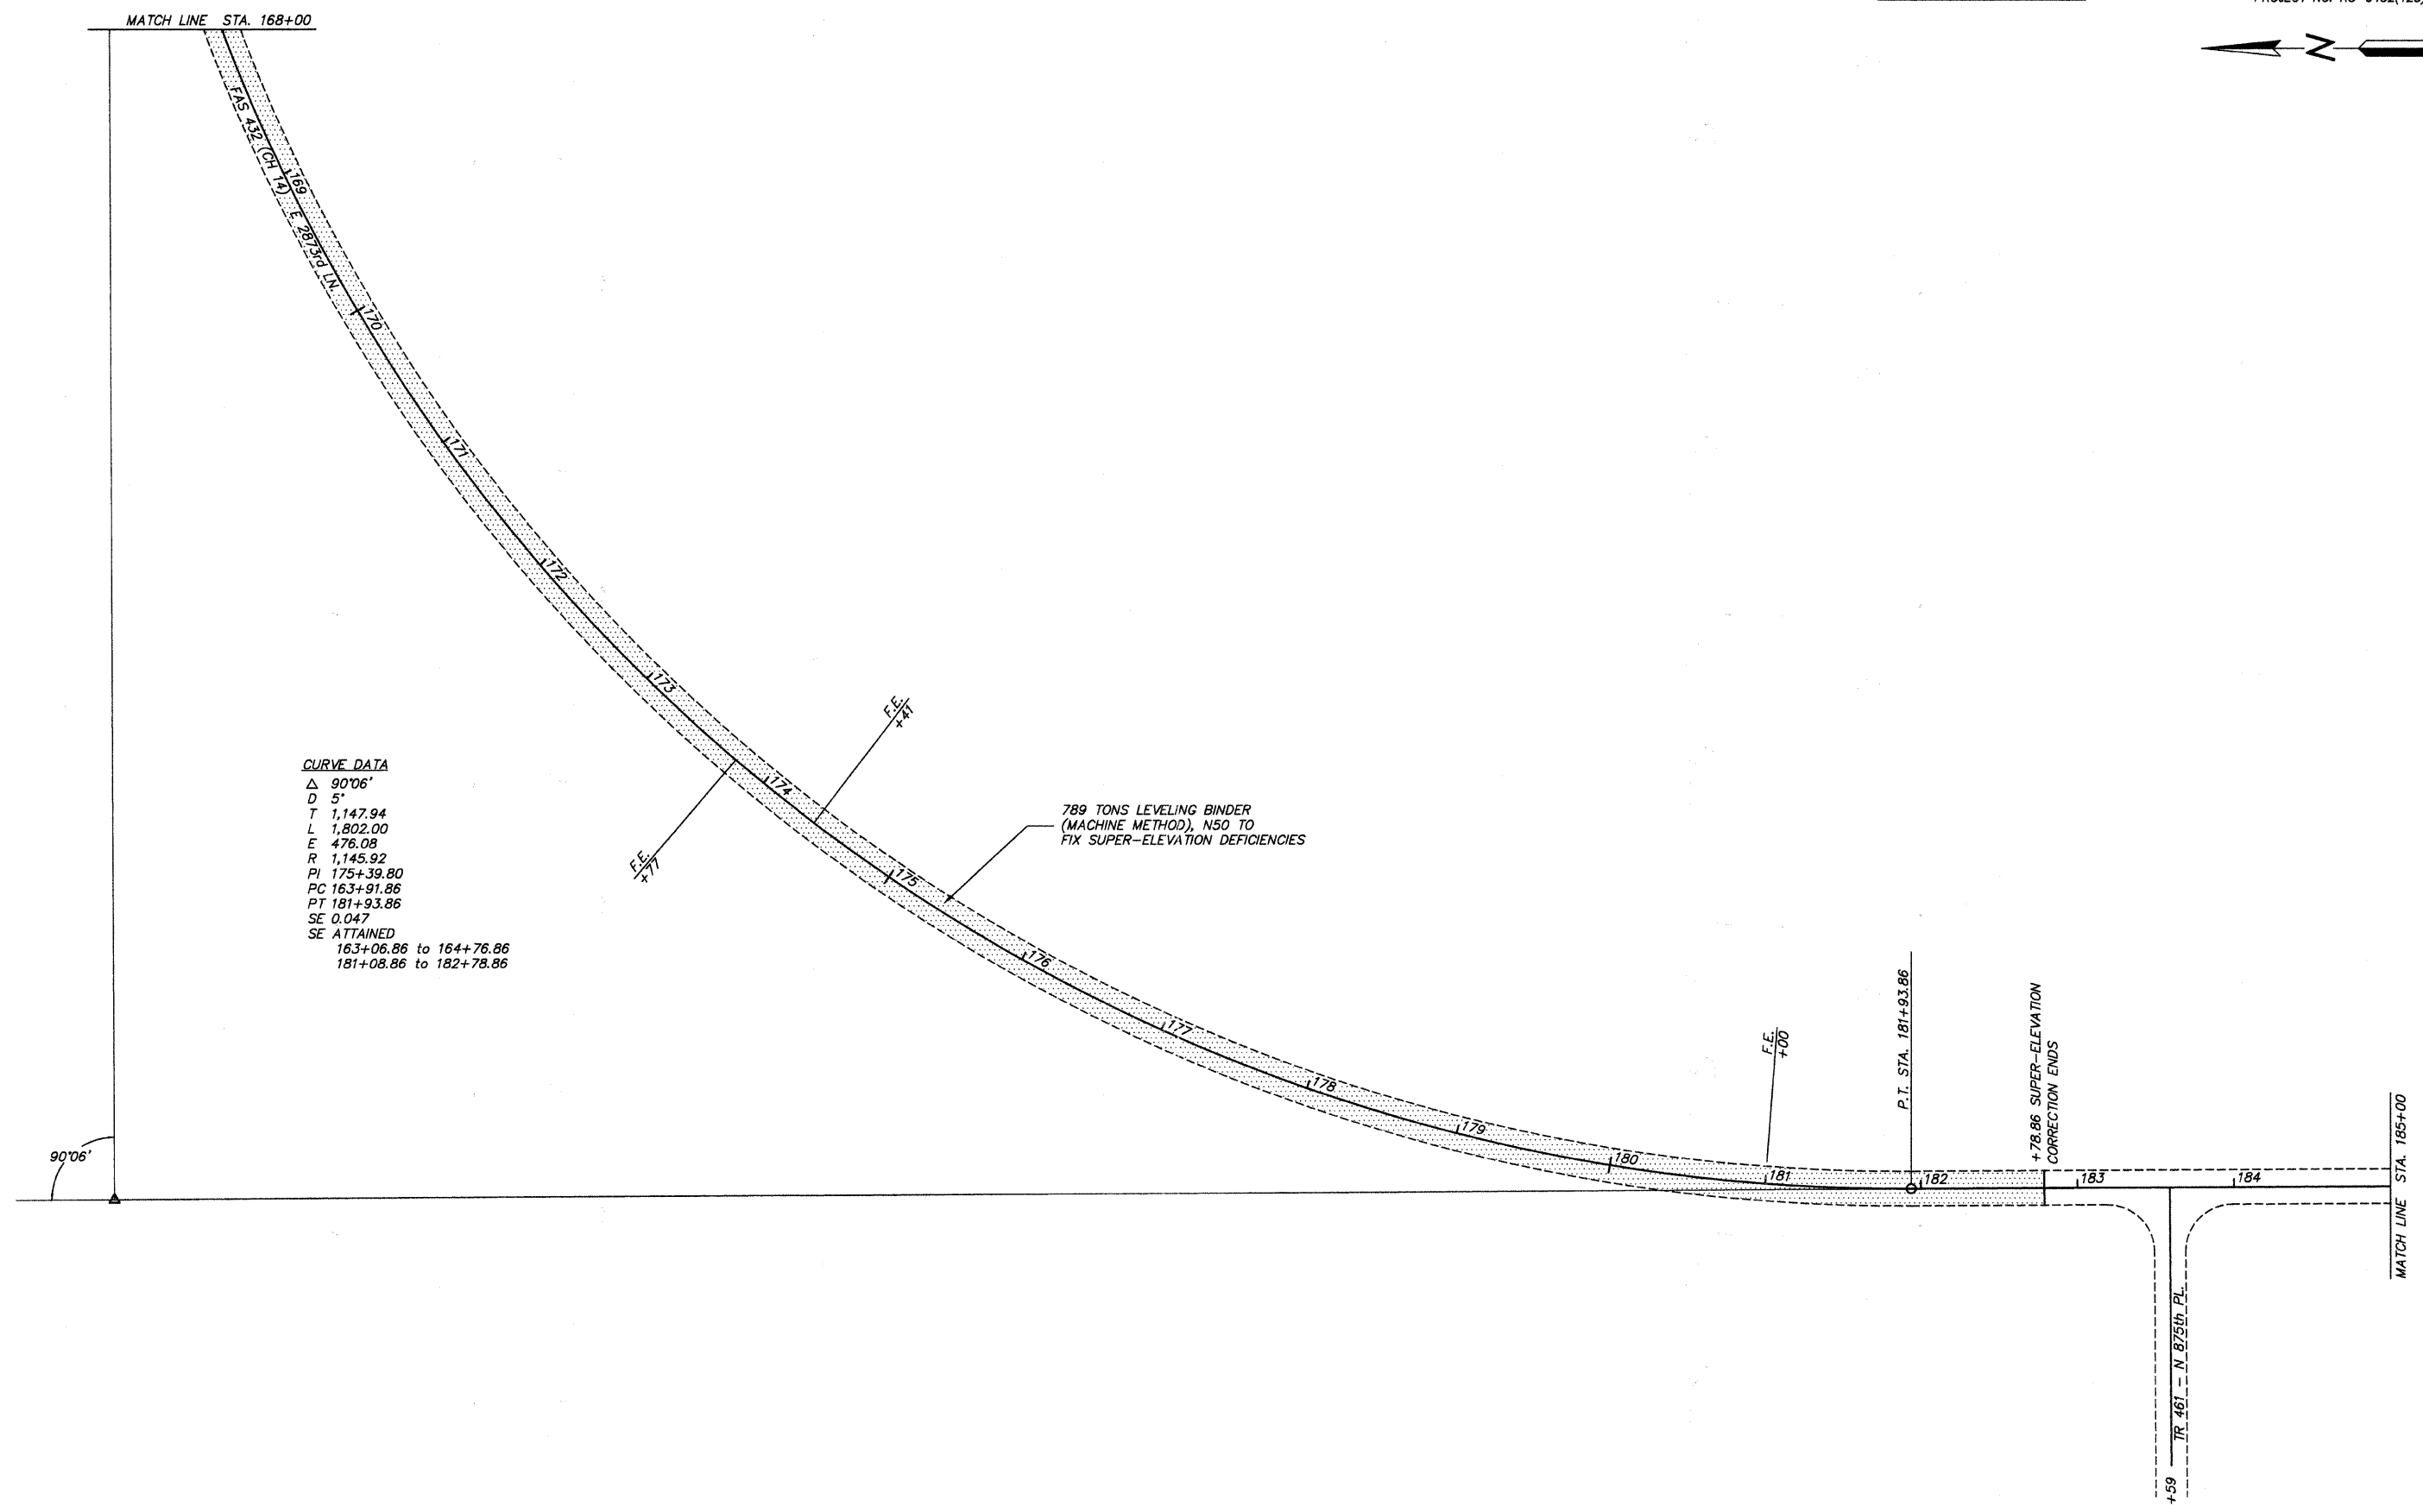
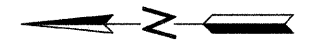


COUNTY	ROUTE	SECTION	TOTAL SHEETS	SHEET NO.
ADAMS	FAS 432	11-00206-01-RS	11	5
STATION 168+00 TO STATION 185+00				
PROJECT NO. RS-0432(125)				

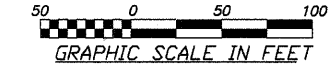

CURVE DATA
 Δ 90°06'
 D 5'
 T 1,147.94
 L 1,802.00
 E 476.08
 R 1,145.92
 PI 175+39.80
 PC 163+91.86
 PT 181+93.86
 SE 0.047
 SE ATTAINED
 163+06.86 to 164+76.86
 181+08.86 to 182+78.86