


ROUTE NO.	SECTION	COUNTY	TOTAL SHEETS	SHEET NO.
C.H. 10	08-00118-00-BR	FAYETTE	12	11
FEDERAL AID PROJECT		ILLINOIS	PROJECT	
CONTRACT NO. 95682				

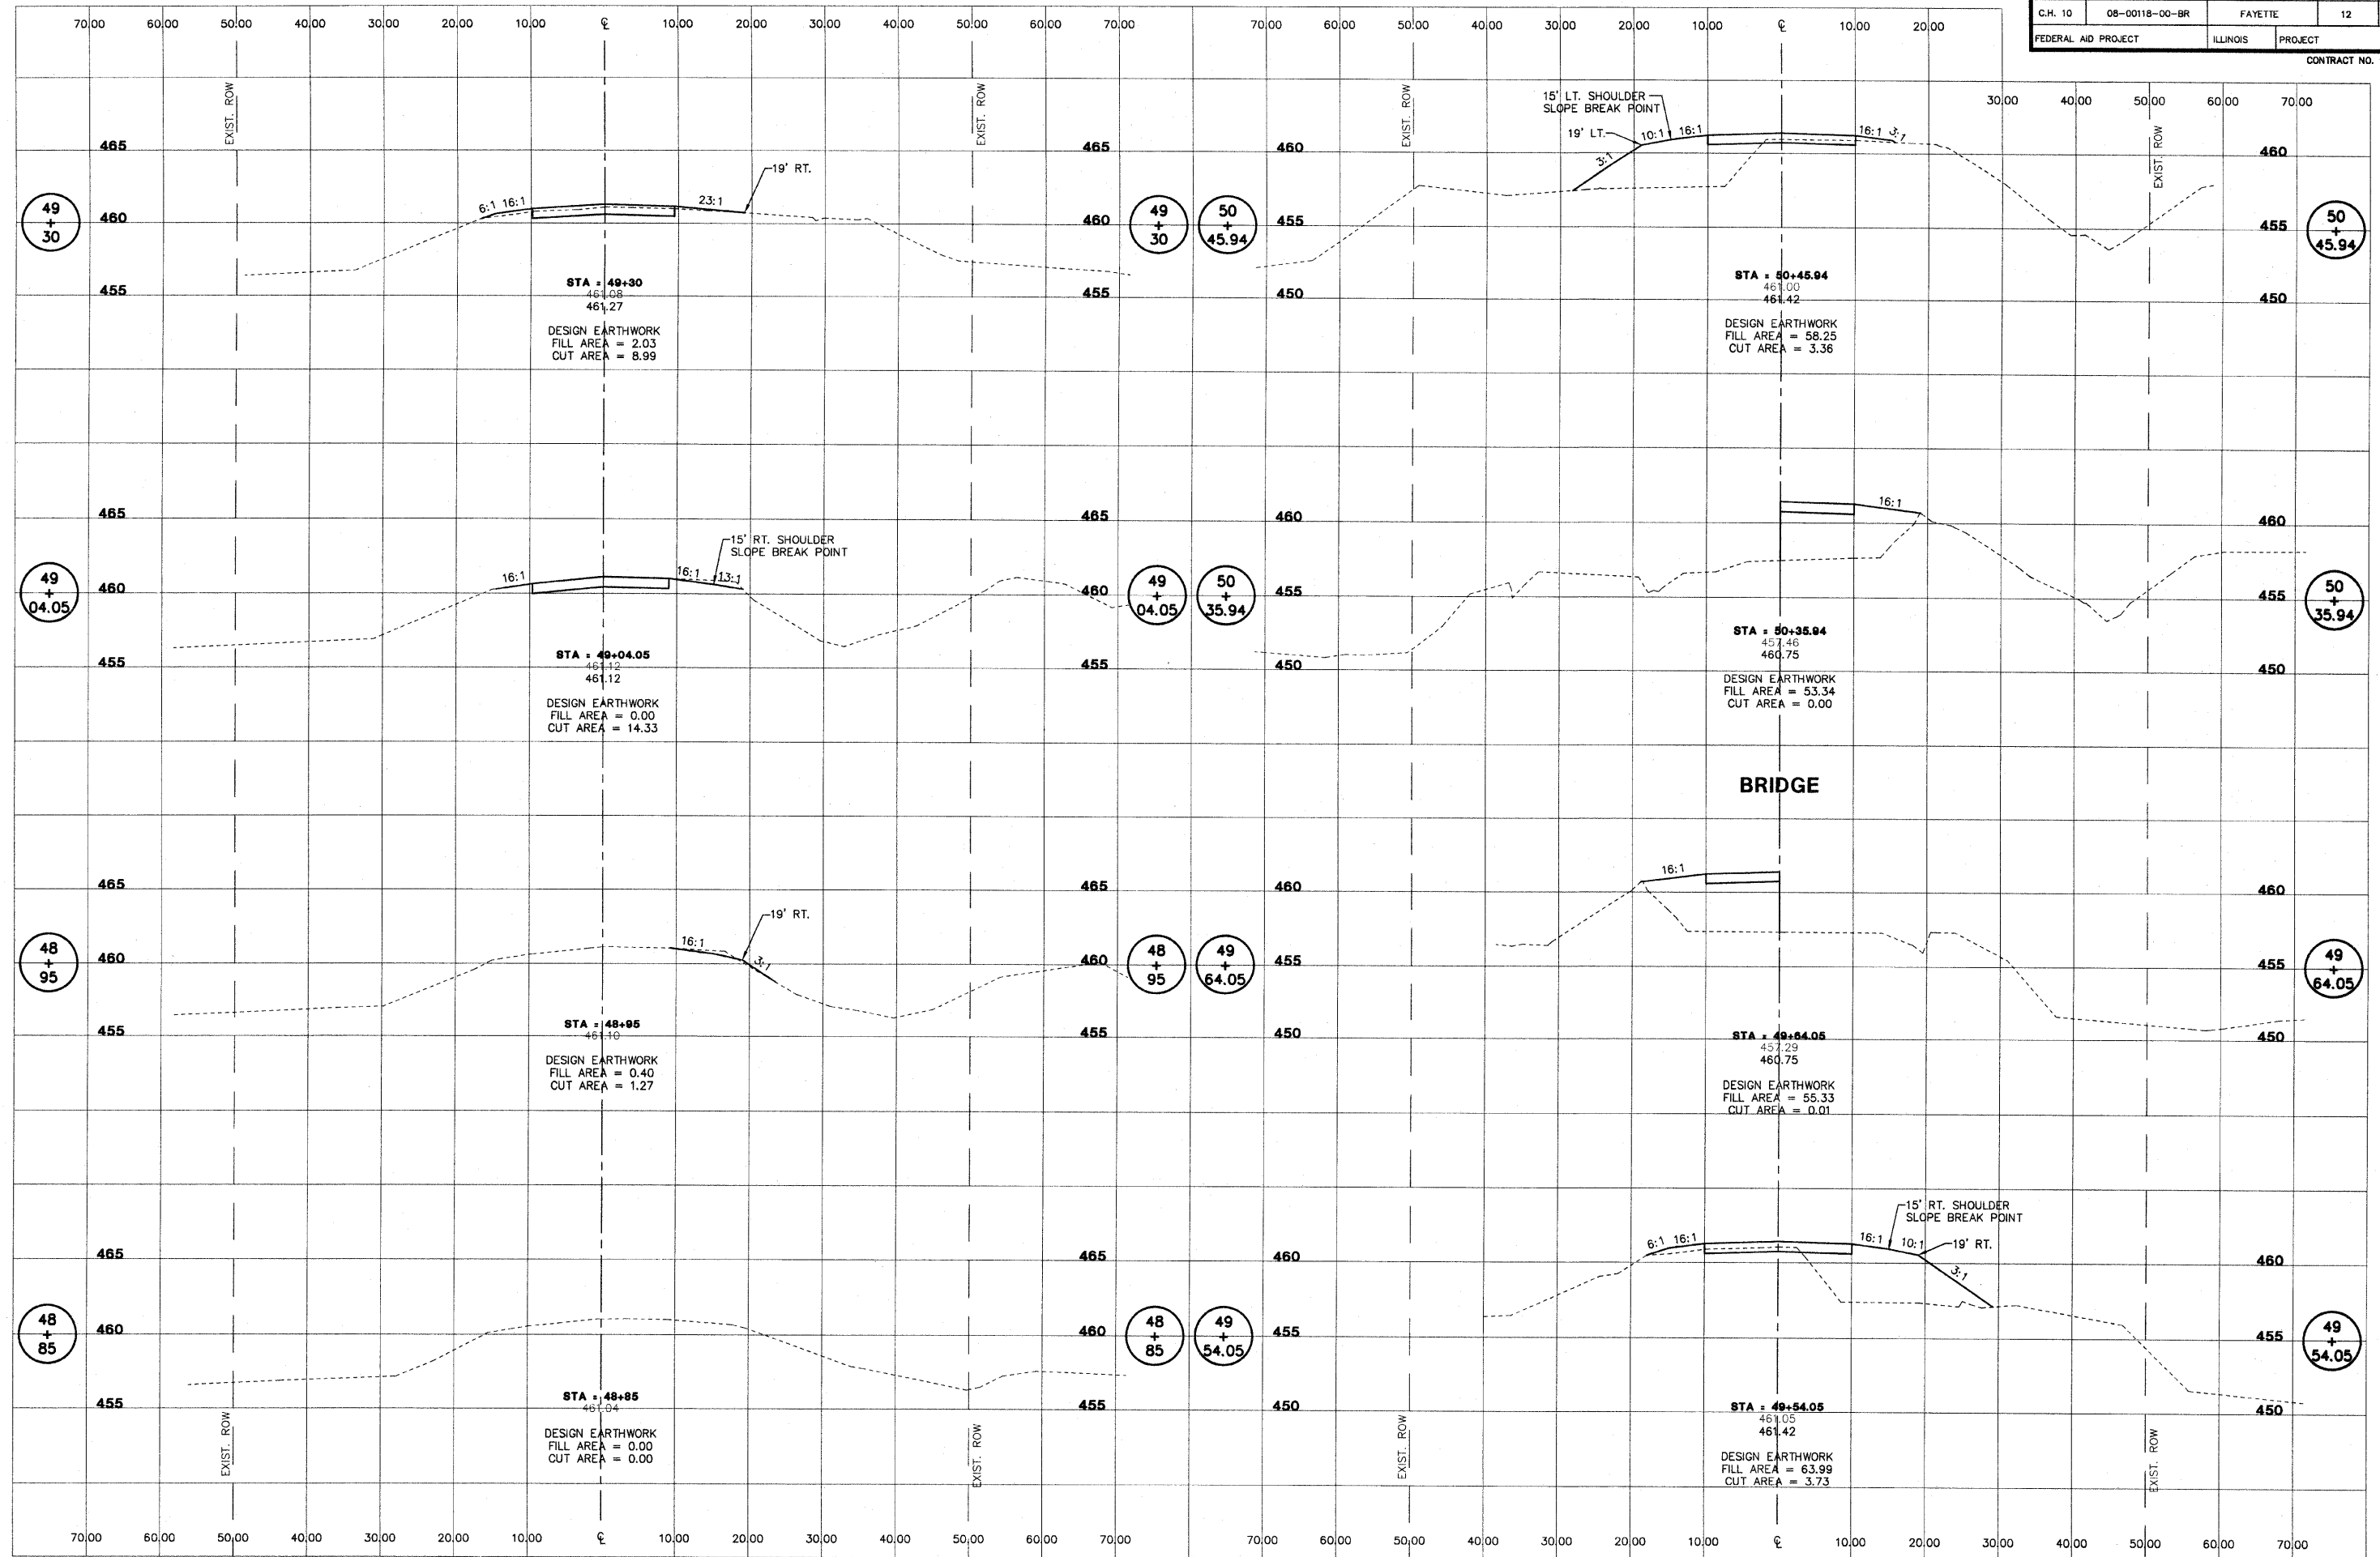

BRIDGE