


ROUTE NO.	SECTION	COUNTY	TOTAL SHEETS	SHEET NO.
C.H. 10	08-00118-00-BR	FAYETTE	12	12
FEDERAL AID PROJECT		ILLINOIS	PROJECT	
CONTRACT NO. 95662				

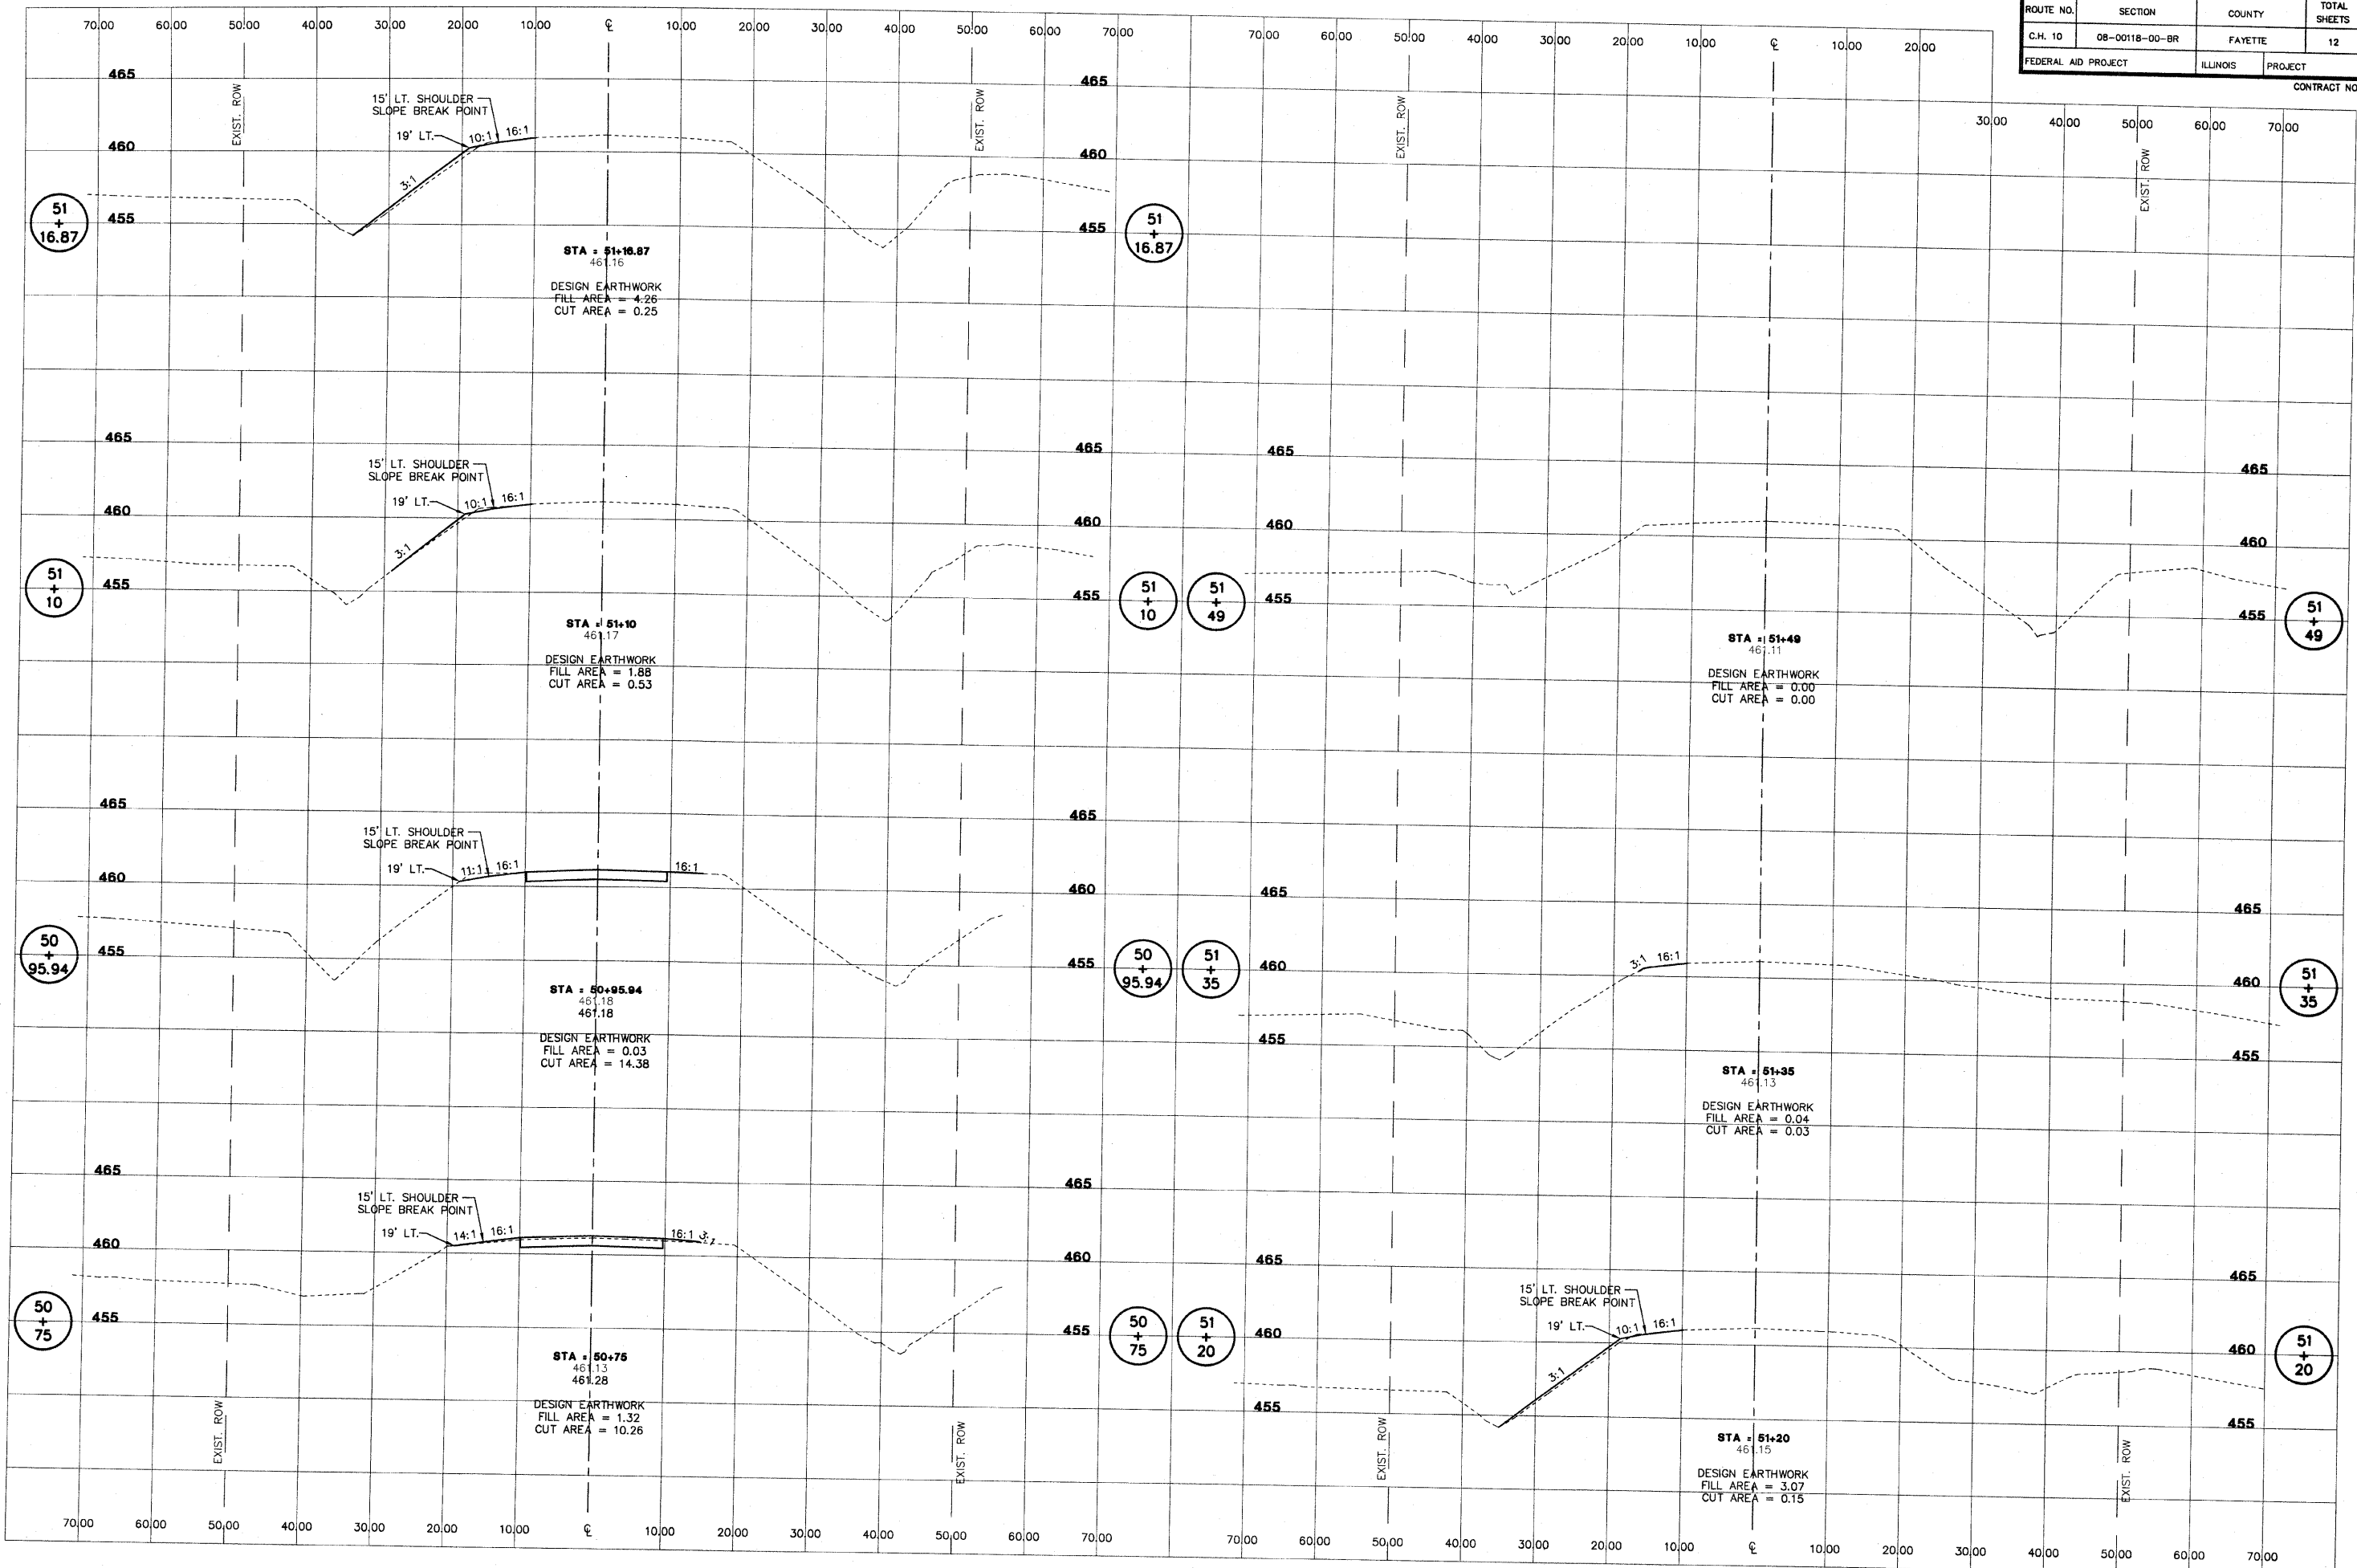

RHUTASEL and ASSOCIATES, INC.
CONSULTING ENGINEERS • LAND SURVEYORS
CENTRALIA, ILLINOIS FREEBURG, ILLINOIS

PREPARED FOR:
AECOM
60097804

F.A.S. 720 (C.H. 10)
SECTION 08-00118-00-BR
FAYETTE COUNTY, ILLINOIS

CROSS SECTIONS
STA. 50+75 TO STA. 51+49

SURVEY	JAS	CHECKED	DATE
DESIGN	MRQ	APPROVED	05/18/11
DRAWN		REVISION	
		JOB NO.	