



**NOTES:**

- FOR DRAWING SYMBOLS, LEGEND AND ABBREVIATIONS SEE DRAWINGS E-04, E-05 AND E-06.
- PROVIDE SHIPPING SPLIT(S) FOR EASE OF INSTALLATION IN OPERATORS ROOM.

DESK DIMS TO FIT ROOM, PREFERRED ALL DESKS SAME HEIGHT, SAME DEPTH (TYP)

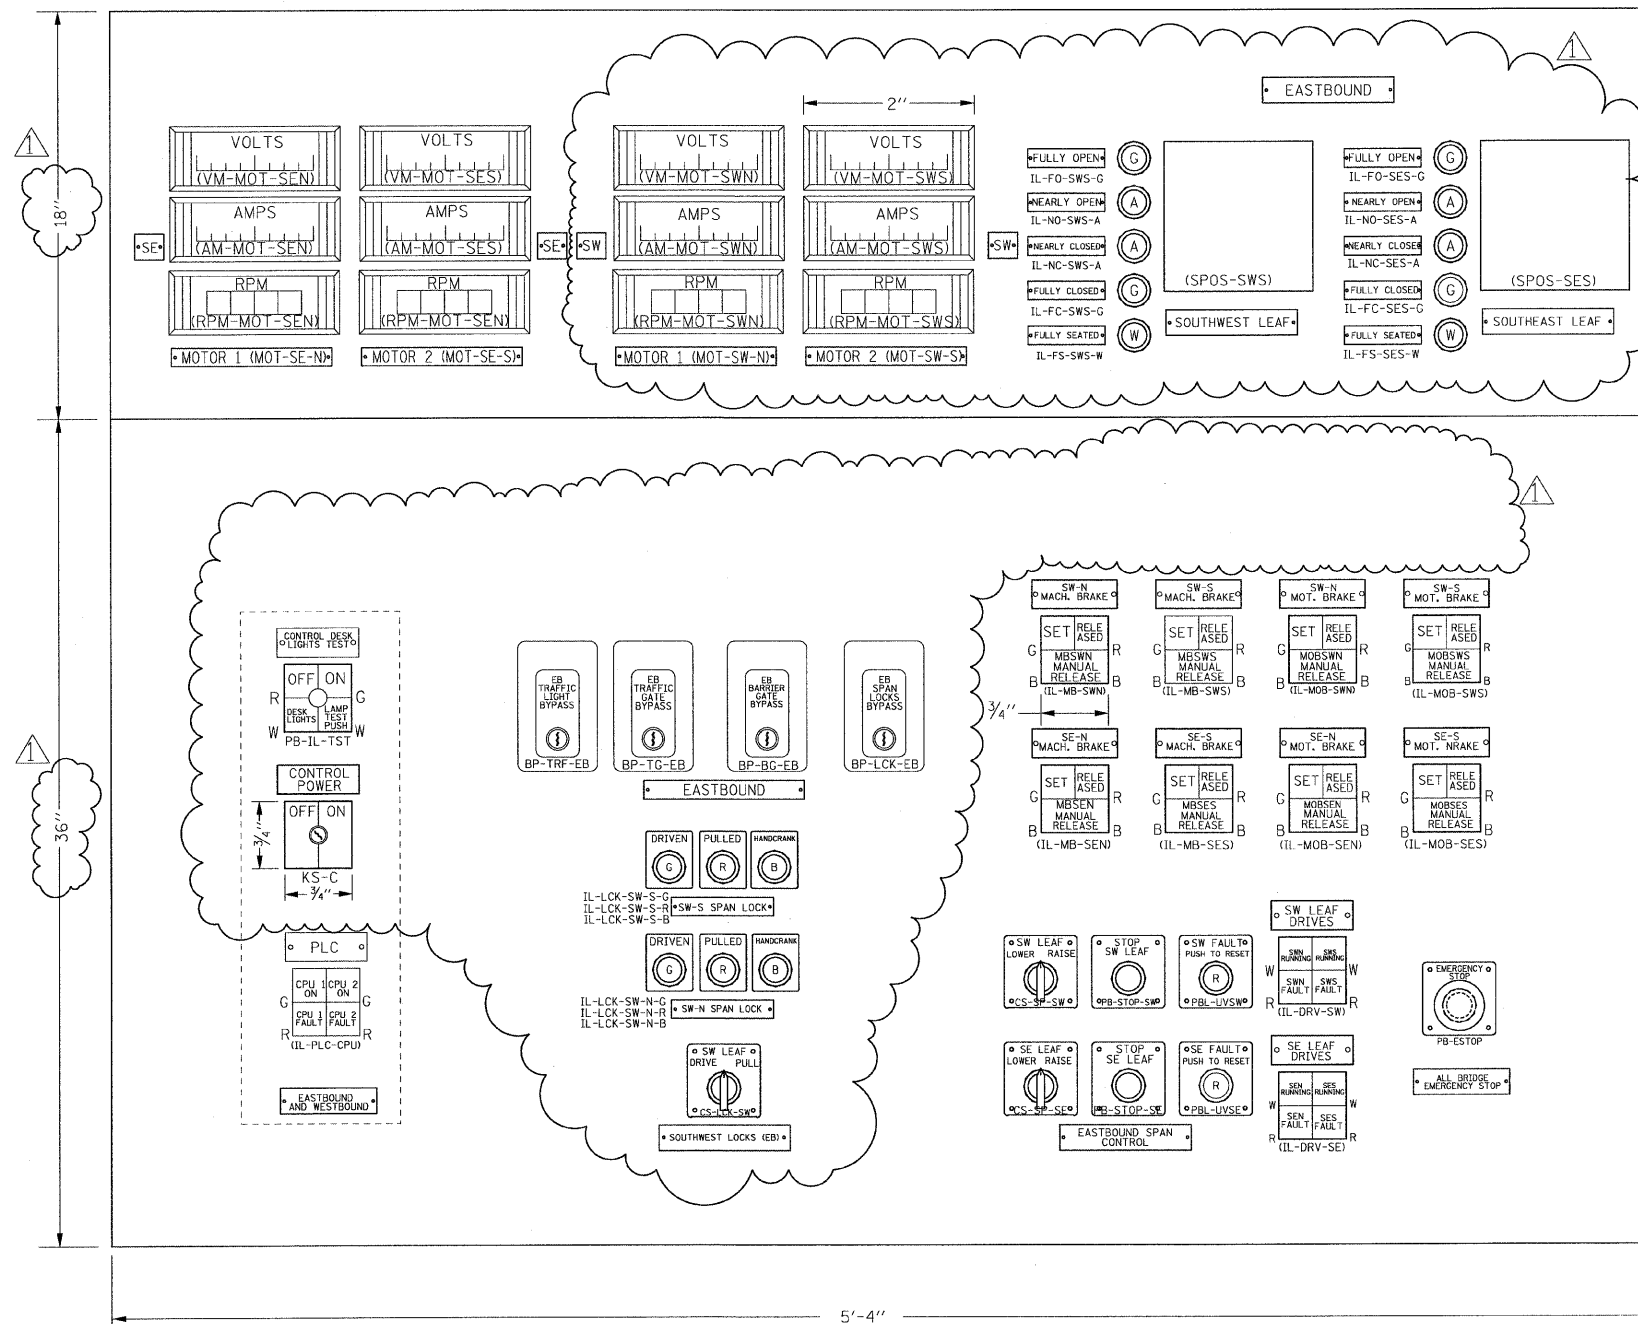

CONTROL DESK LAYOUT  
EASTBOUND CONTROL CONSOLE E-CC-1  
LAYOUT  
N.T.S.

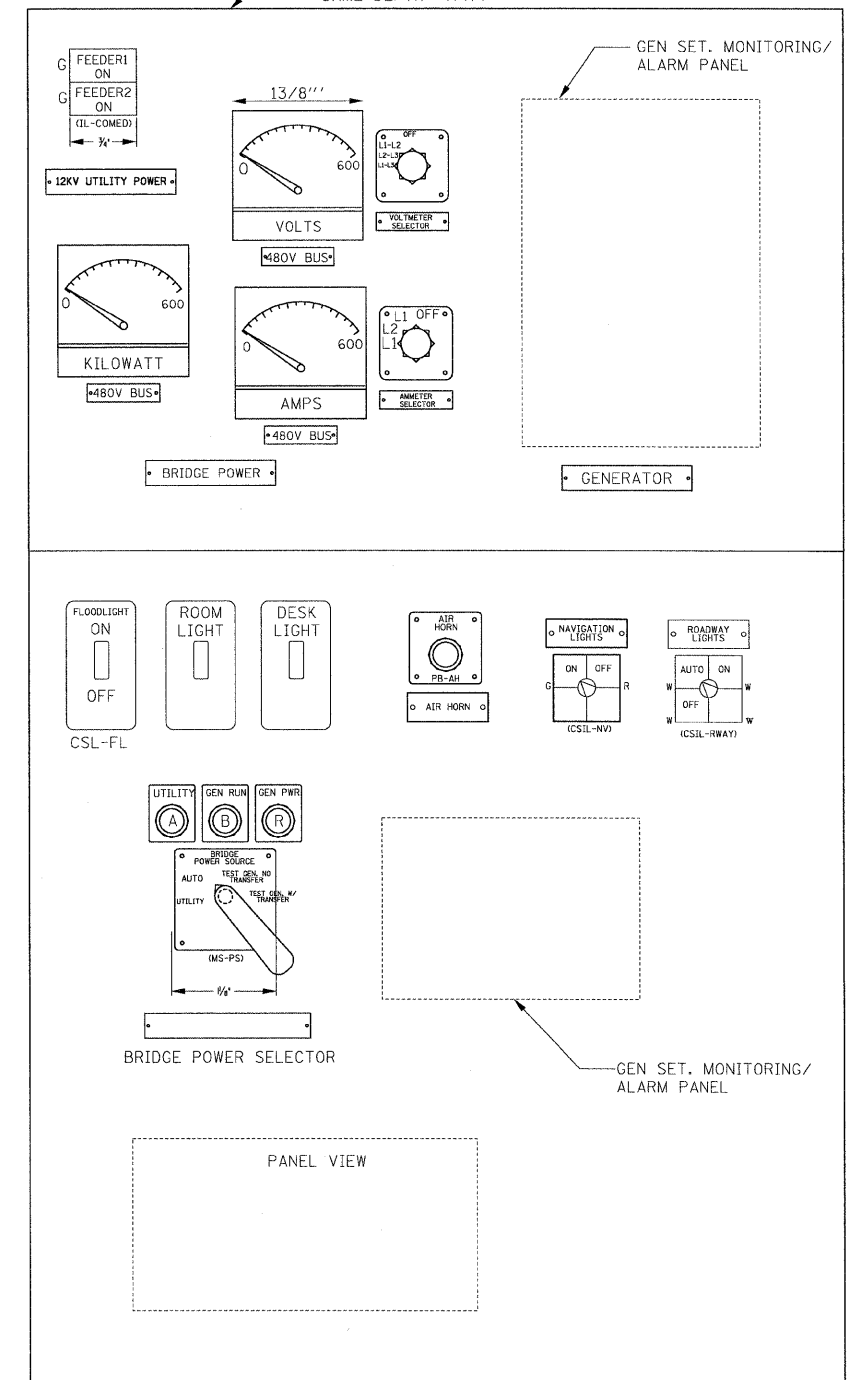

BRIDGE POWER, LIGHTING & CCTV CONTROL DESK LAYOUT  
N.T.S.

JULY 27, 2009

**PB Americas, Inc.**  
230 WEST MONROE STREET,  
SUITE 900  
CHICAGO, IL. 60606

USER NAME = sharma	DESIGNED - B. CROUTHAMEL	REVISED -
FILE NAME = D180d61-sht-elc-76.dgn	DRAWN - S. SHARMA	REVISED -
PLOT SCALE = NONE	CHECKED - S. STERN	REVISED -
PLOT DATE = 5/7/2009	DATE - MAY 8, 2009	REVISED -

**STATE OF ILLINOIS  
DEPARTMENT OF TRANSPORTATION**

**CONTROL DESK LAYOUT  
SHEET 1**

SCALE: AS SHOWN SHEET NO. E-76 OF E-125 SHEETS STA. 379+06.09 TO STA. 382+45.28

F.A.P. RTE. 389	SECTION 2424-2B-R	COUNTY COOK	TOTAL SHEETS 398	SHEET NO. 347
CONTRACT NO. 60D61				
FED. ROAD DIST. NO. 1 ILLINOIS FED. AID PROJECT				