
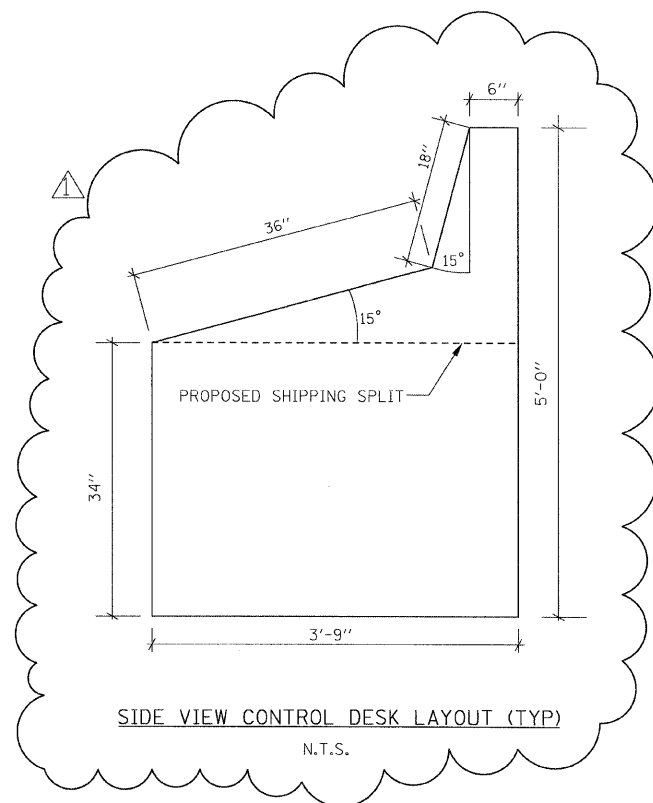


NOTES:

1. FOR DRAWING SYMBOLS, LEGEND AND ABBREVIATIONS SEE DRAWINGS E-04, E-05 AND E-06.
2. PROVIDE SHIPPING SPLIT(S) FOR EASE OF INSTALLATION IN OPERATORS ROOM.

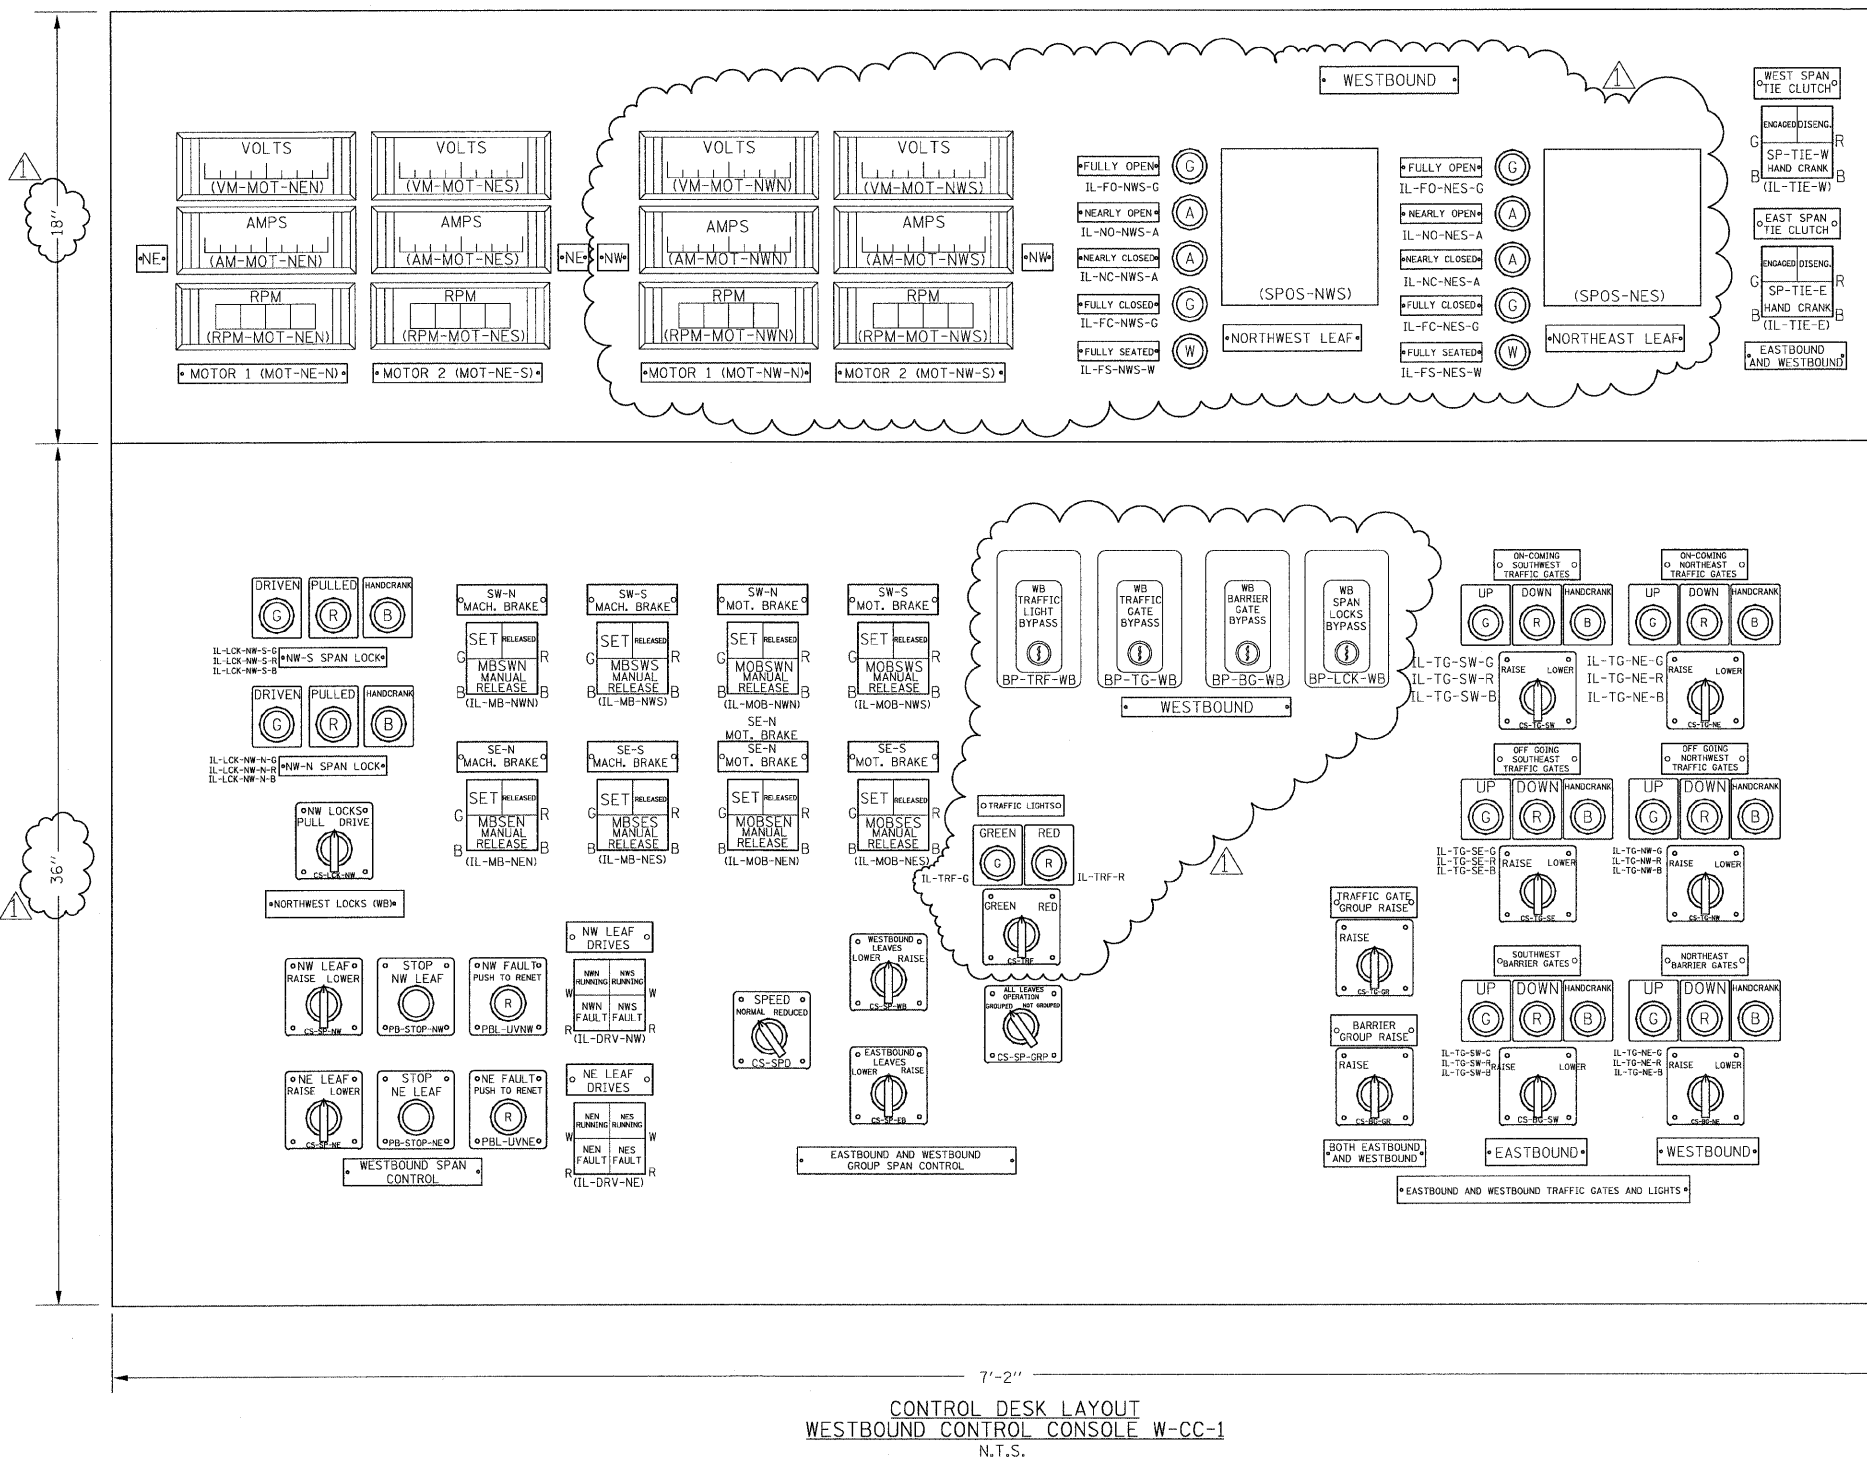

JULY 27, 2009

PB Americas, Inc.
230 WEST MONROE STREET,
SUITE 900
CHICAGO, IL. 60606

USER NAME = sha...
FILE NAME = D160d61-sht-elc-77.dgn
PLOT SCALE = NONE
PLOT DATE = 5/7/2009

DESIGNED - B. CROUTHAM/ S. STERN
DRAWN - S. SHARMA
CHECKED - M. INTATANO
DATE - MAY 8, 2009

REVISED -
REVISED -
REVISED -
REVISED -

**STATE OF ILLINOIS
DEPARTMENT OF TRANSPORTATION**

**CONTROL DESK LAYOUT
SHEET 2**

SCALE: AS SHOWN SHEET NO. E-77 OF E-125 SHEETS STA. 379+06.09 TO STA. 382+45.28

F.A.P. RTE.	SECTION	COUNTY	TOTAL SHEETS	SHEET NO.
389	2424-2B-R	COOK	398	348
CONTRACT NO. 60D61				
FED. ROAD DIST. NO. 1 ILLINOIS FED. AID PROJECT				