

**EASTBOUND I-90/I-94
EXISTING CONDITION**

**EASTBOUND I-90/I-94
PROPOSED CONDITION**



EXPRESSWAY

NOTES FOR TEMPORARY SIGN PANELS *

1. ALL TEMPORARY SIGN PANELS SHALL HAVE C WIDTH LETTERS, WHITE LEGEND, GREEN REFLECTORIZED BACKGROUND ON 5/8" PLYWOOD, UNLESS NOTED.
2. ALL SIGNS SHALL BE GROUND MOUNTED, UNLESS OTHERWISE NOTED ON THE PLAN. HOWEVER, SKID MOUNTS MAY BE SUBSTITUTED FOR GROUND MOUNTS WHERE APPROVED BY THE ENGINEER.
3. THE TEMPORARY SIGN PANELS WILL BE PAID FOR AT THE CONTRACT UNIT PRICE SQUARE FOOT FOR TEMPORARY INFORMATION SIGNING.


NOTE FOR LOCAL ROAD AND EXPRESSWAY SIGN PANELS:

1. LOCATIONS OF SIGNS MAY BE VARIED SLIGHTLY AS DIRECTED BY THE ENGINEER TO FACILITATE OPERATIONS IN THE FIELD.

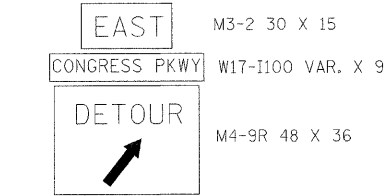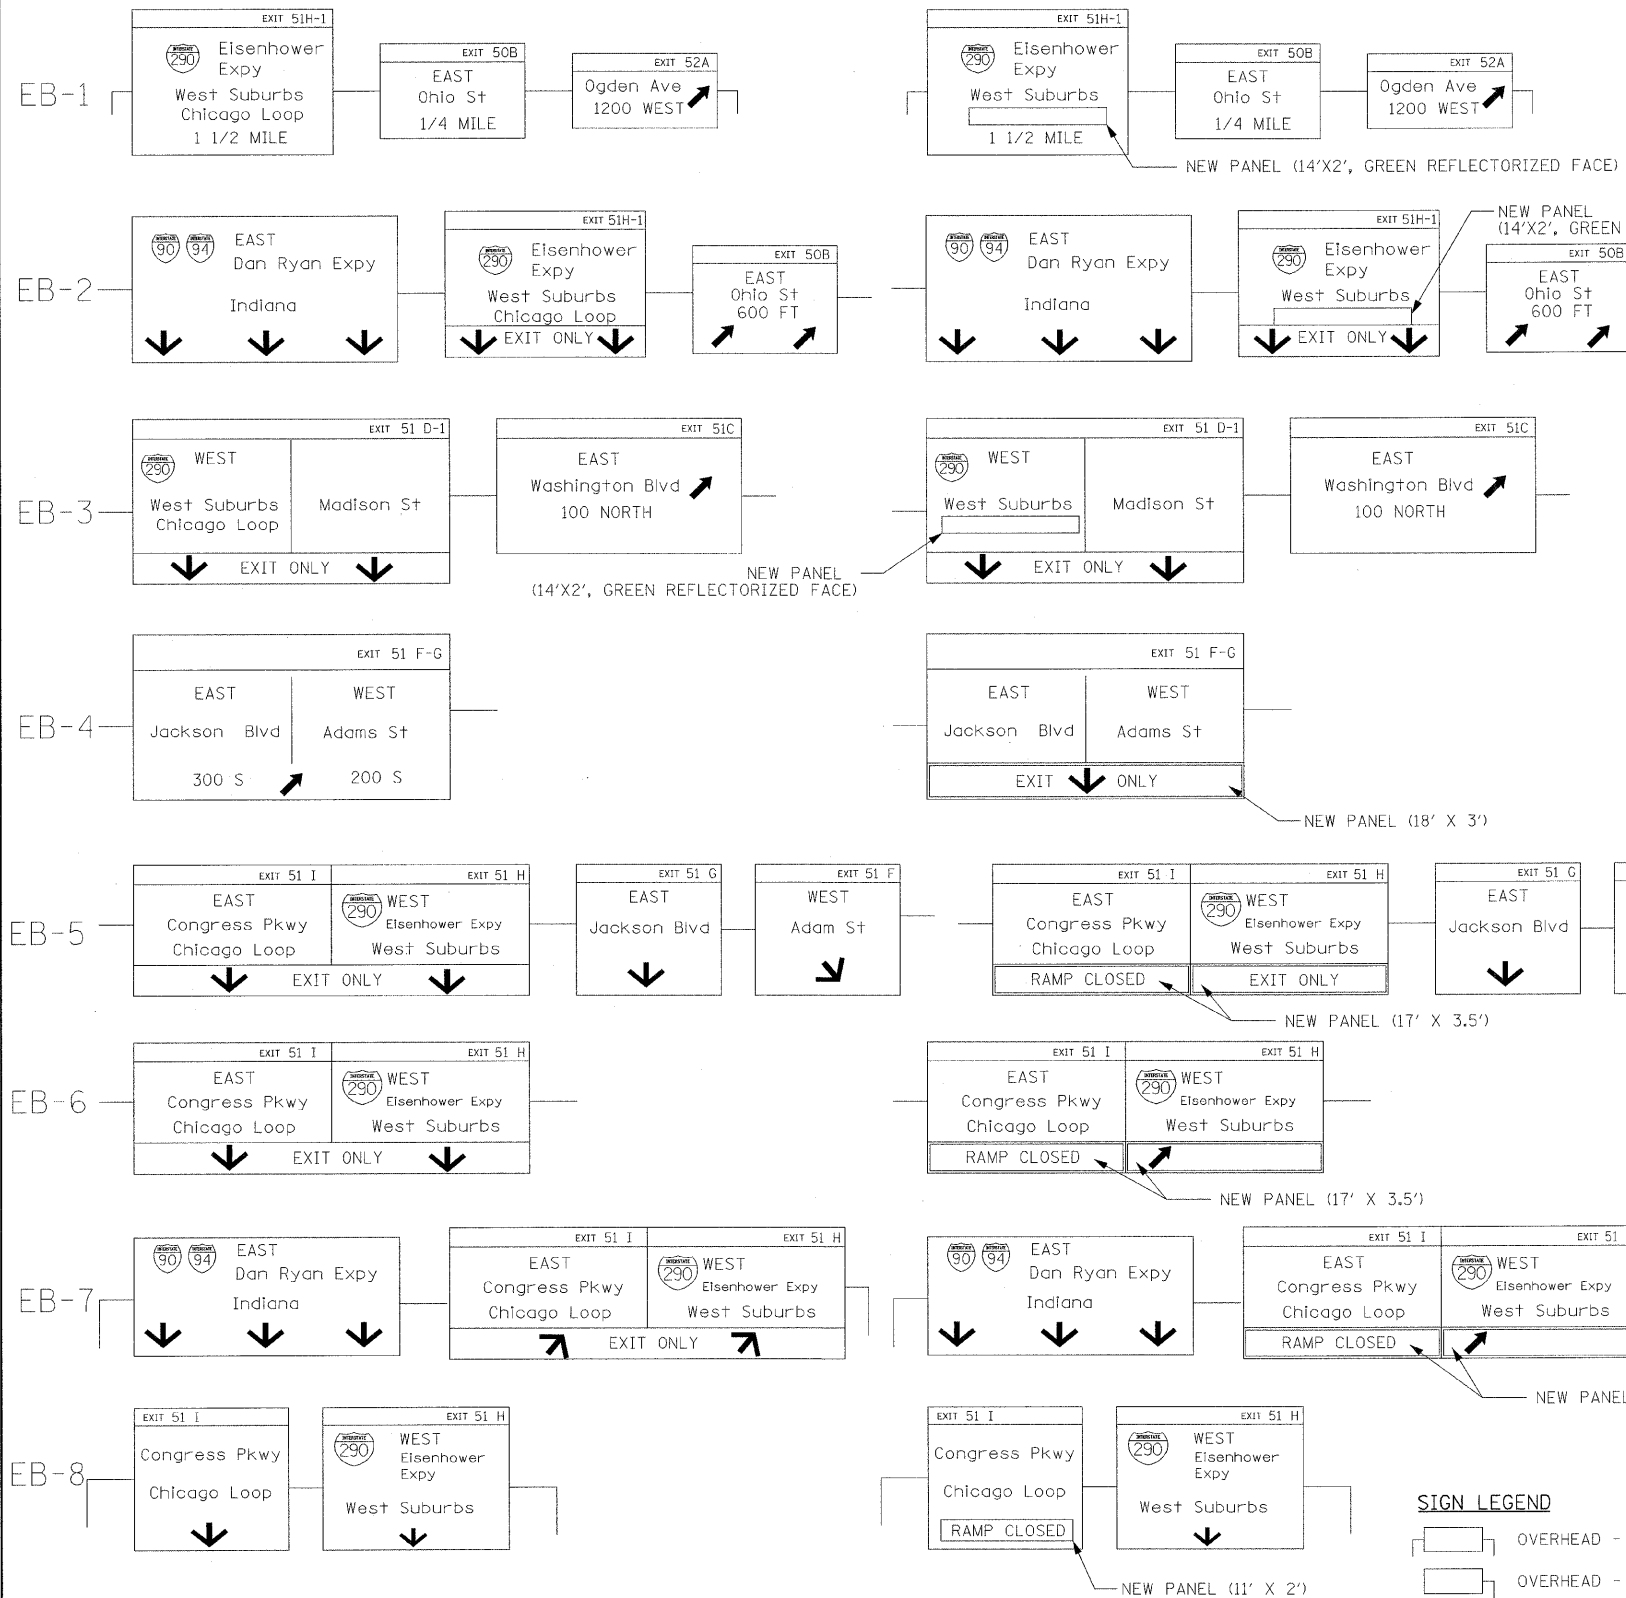


1


LOCAL ROAD

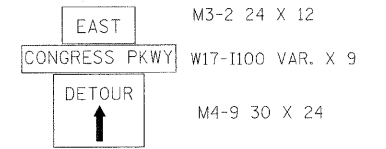


2

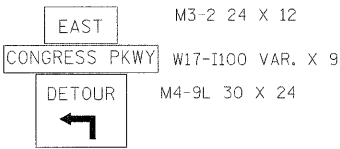


3

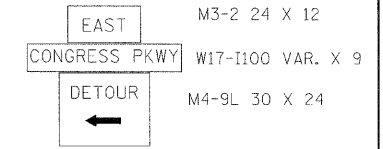


4

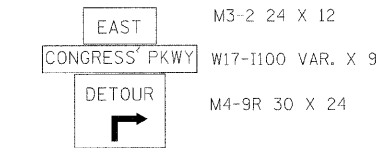

5

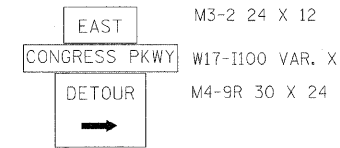


6




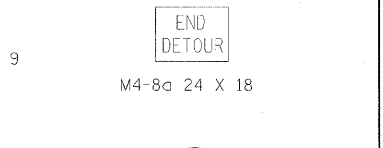


7

**EASTBOUND I-90/I-94
TEMPORARY SIGN**

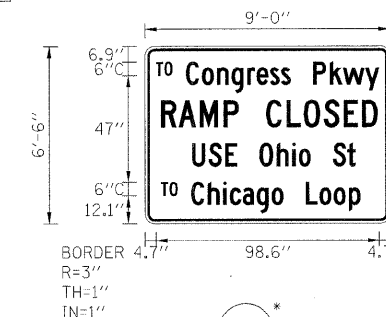

8

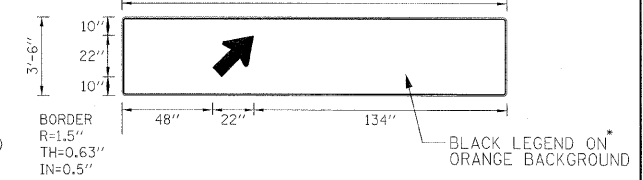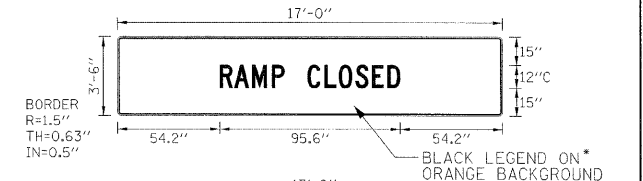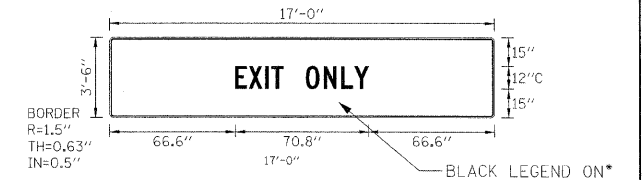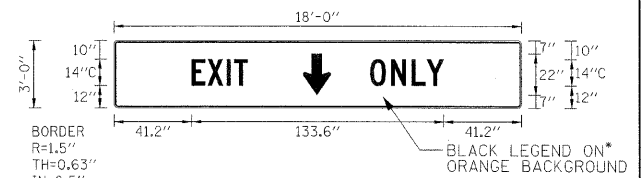

SIGN LEGEND

- OVERHEAD - SPAN
- OVERHEAD - CANTILEVER
- BRIDGE MOUNTED

PB Americas, Inc.
230 WEST MONROE STREET,
SUITE 900
CHICAGO, IL. 60606

USER NAME = #USER#	DESIGNED - RT	REVISED -
FILE NAME = #FILENAME#	DRAWN - MS	REVISED -
PLOT SCALE = #SCALE#	CHECKED - DS	REVISED -
PLOT DATE = 5/7/2009	DATE - 5/08/09	REVISED -

**STATE OF ILLINOIS
DEPARTMENT OF TRANSPORTATION**

**CONGRESS PARKWAY OVER SOUTH BRANCH OF THE CHICAGO RIVER
DETOUR ROUTES -
I-90/94 EB TO CONGRESS PARKWAY TEMP. SIGNING DETAILS**

SCALE: NONE SHEET NO. 52 OF 83 SHEETS STA. 377+01.00 TO STA. 382+45.28

F.A.P. RTE. 389	SECTION 2424-2B-R	COUNTY COOK	TOTAL SHEETS 398	SHEET NO. 52
CONTRACT NO. 60D61				FED. ROAD DIST. NO. 1 ILLINOIS FED. AID PROJECT