


STATE OF ILLINOIS
DEPARTMENT OF TRANSPORTATION

38'-3" ϕ to ϕ Trusses

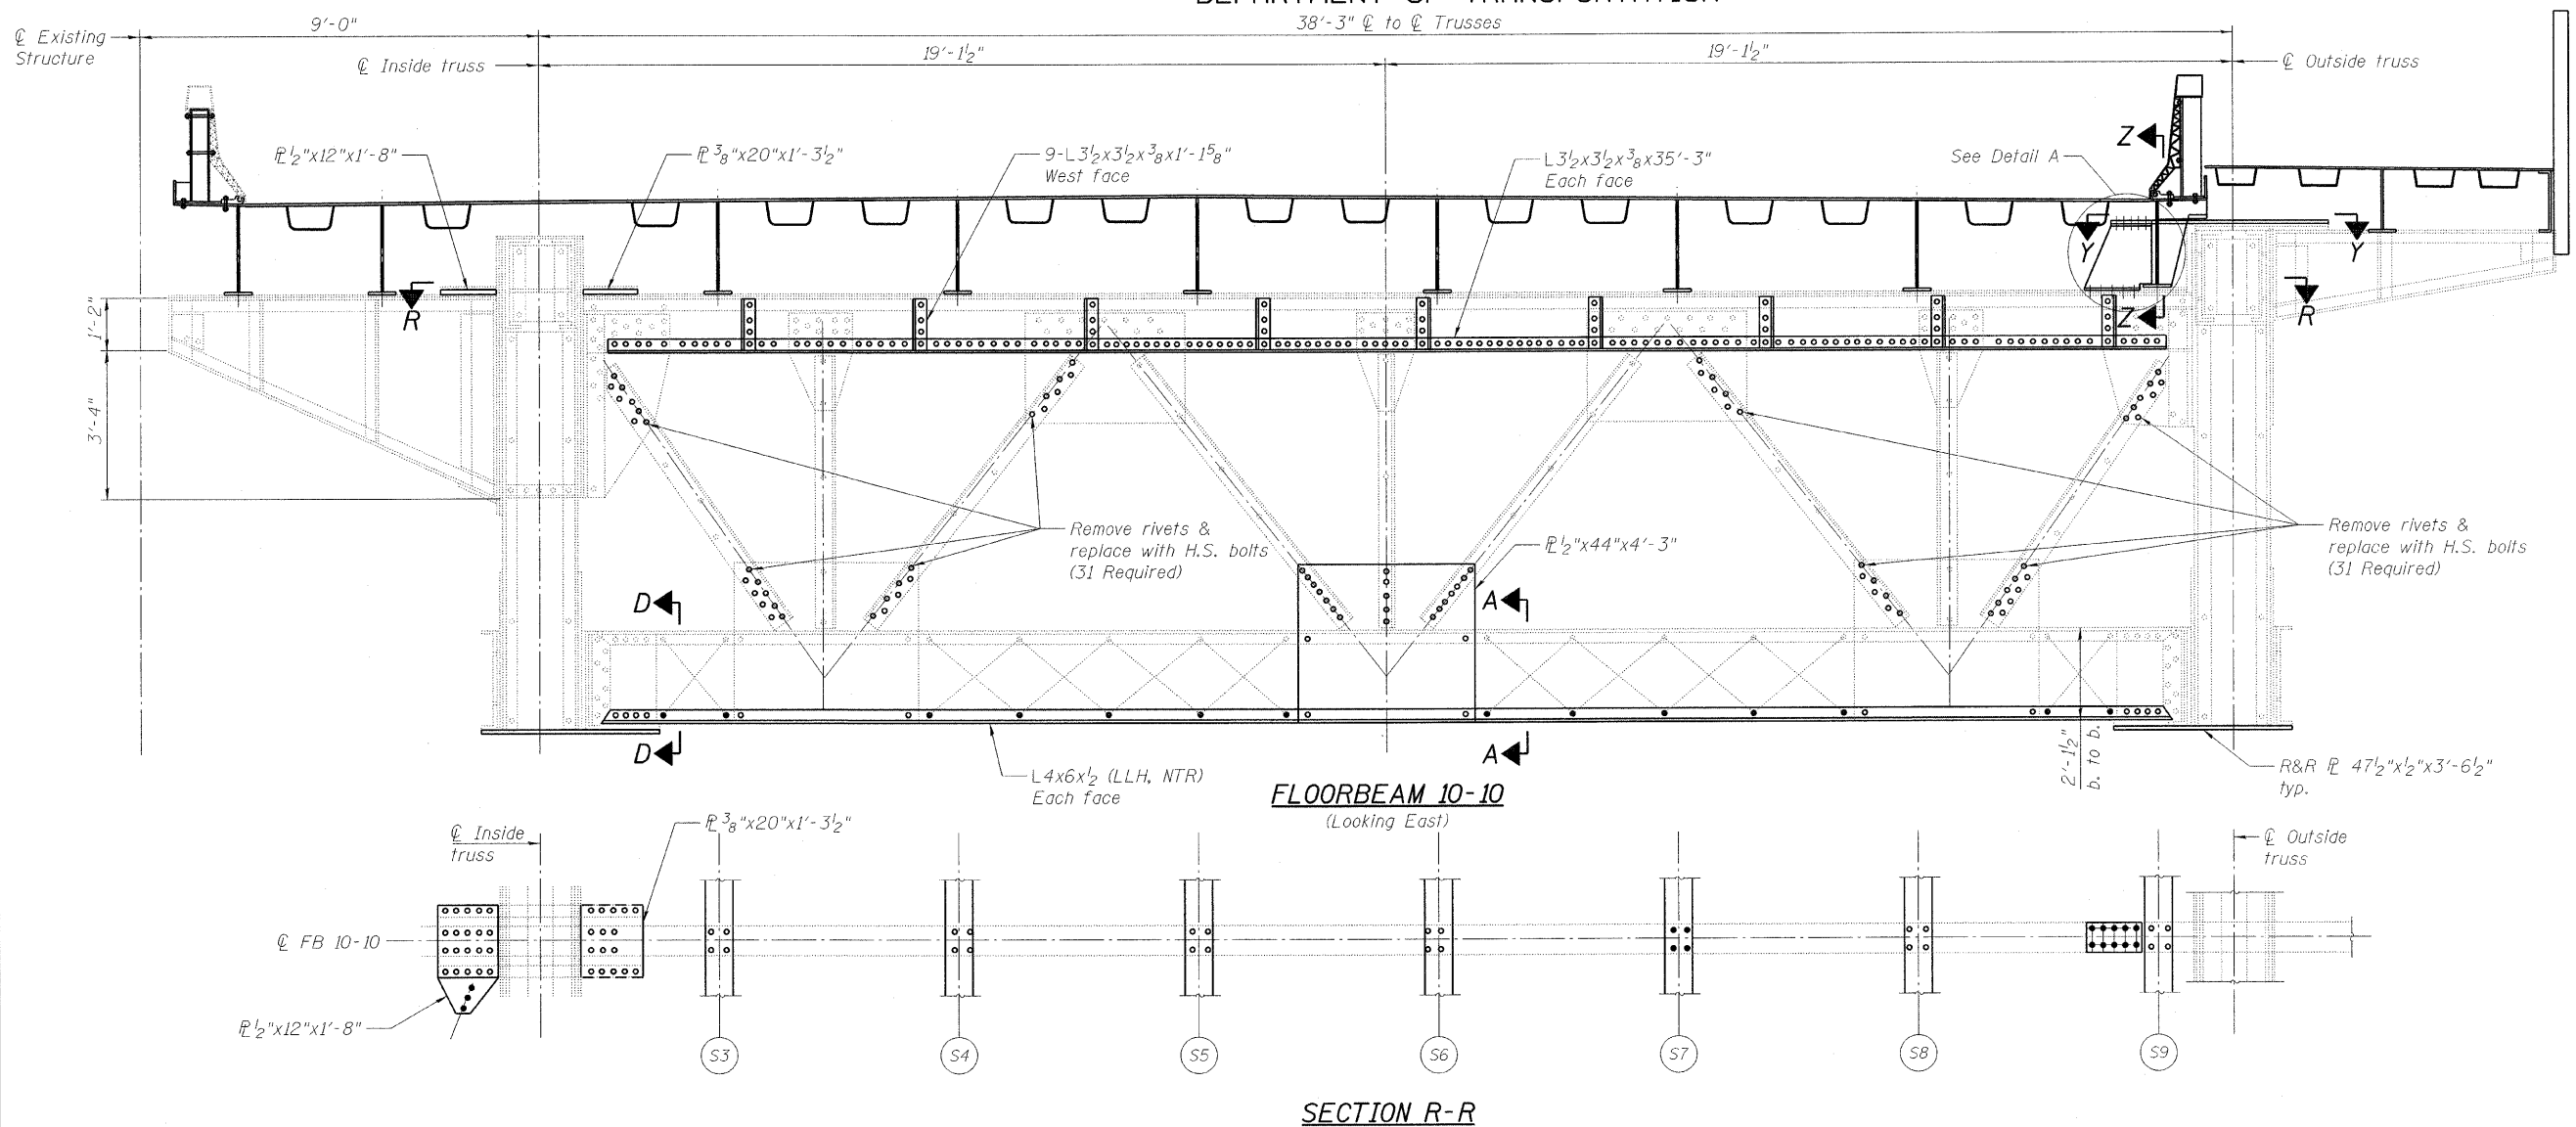

Notes:
For Sections A-A and D-D, see sheet 87 of 163.
For Sections Y-Y and Z-Z, see sheet 64 of 163.
Load carrying components designated "NTR" shall conform to the supplemental requirements for Notch Toughness, Zone 2.

LEGEND

R&R Remove & replace
 Existing fastener to remain
 Hole to match existing location
 New hole
 Existing member to remain
 New member

**FLOORBEAM DETAILS
SOUTHEAST LEAF
STRUCTURE NO. 016-2445**

DESIGNED	B. GILHOUSEN
CHECKED	J. GRAINAWI
DRAWN	D. C. PATEL
CHECKED	A. HAMMAD

PB Americas, Inc.
230 WEST MONROE STREET,
SUITE 900
CHICAGO, IL. 60606

SHEET NO. 70 163 SHEETS	F.A.P RTE.	SECTION	COUNTY	TOTAL SHEETS	SHEET NO.
	389	2424.2B-R	COOK	398	151
			CONTRACT NO. 60D61		
FED. ROAD DIST. NO. 7 ILLINOIS FED. AID PROJECT					

T:\16843A Structural\Cadd\Pre-final\EB_Plans\0162445-60D61-FBE-068.dgn
07-MAY-2009