



STATE OF ILLINOIS
DEPARTMENT OF TRANSPORTATION

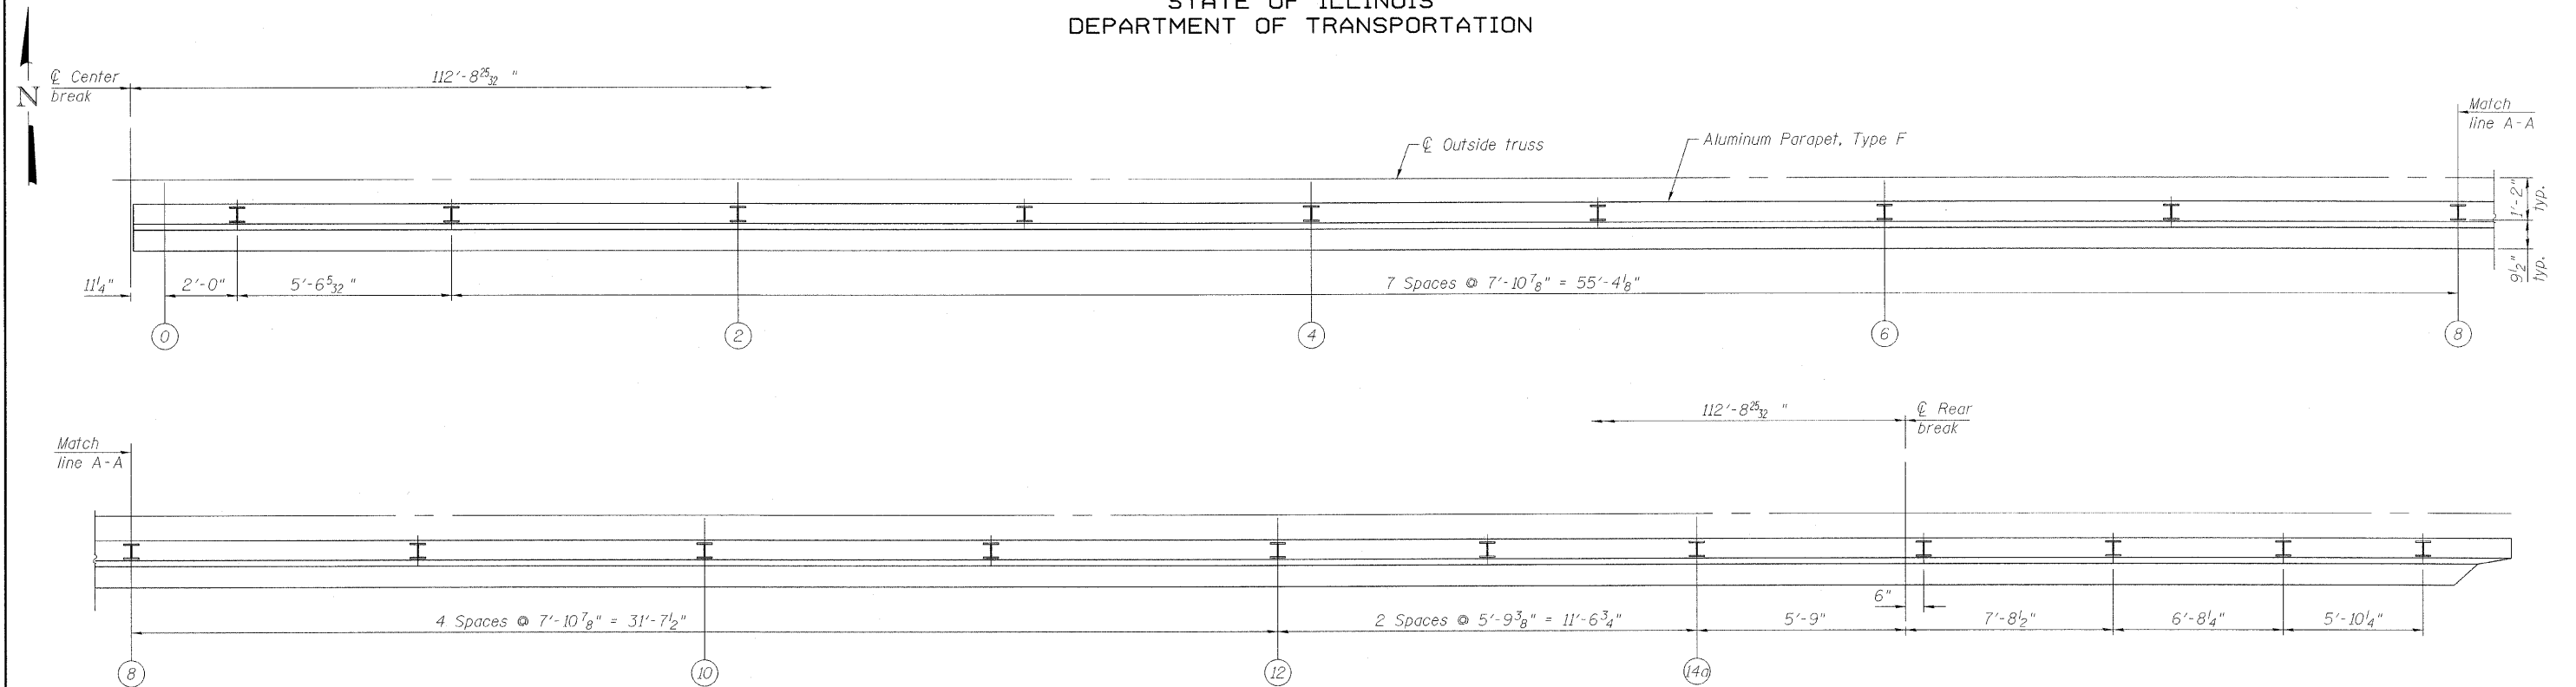

NORTHEAST LEAF ALUMINUM PARAPET PLAN

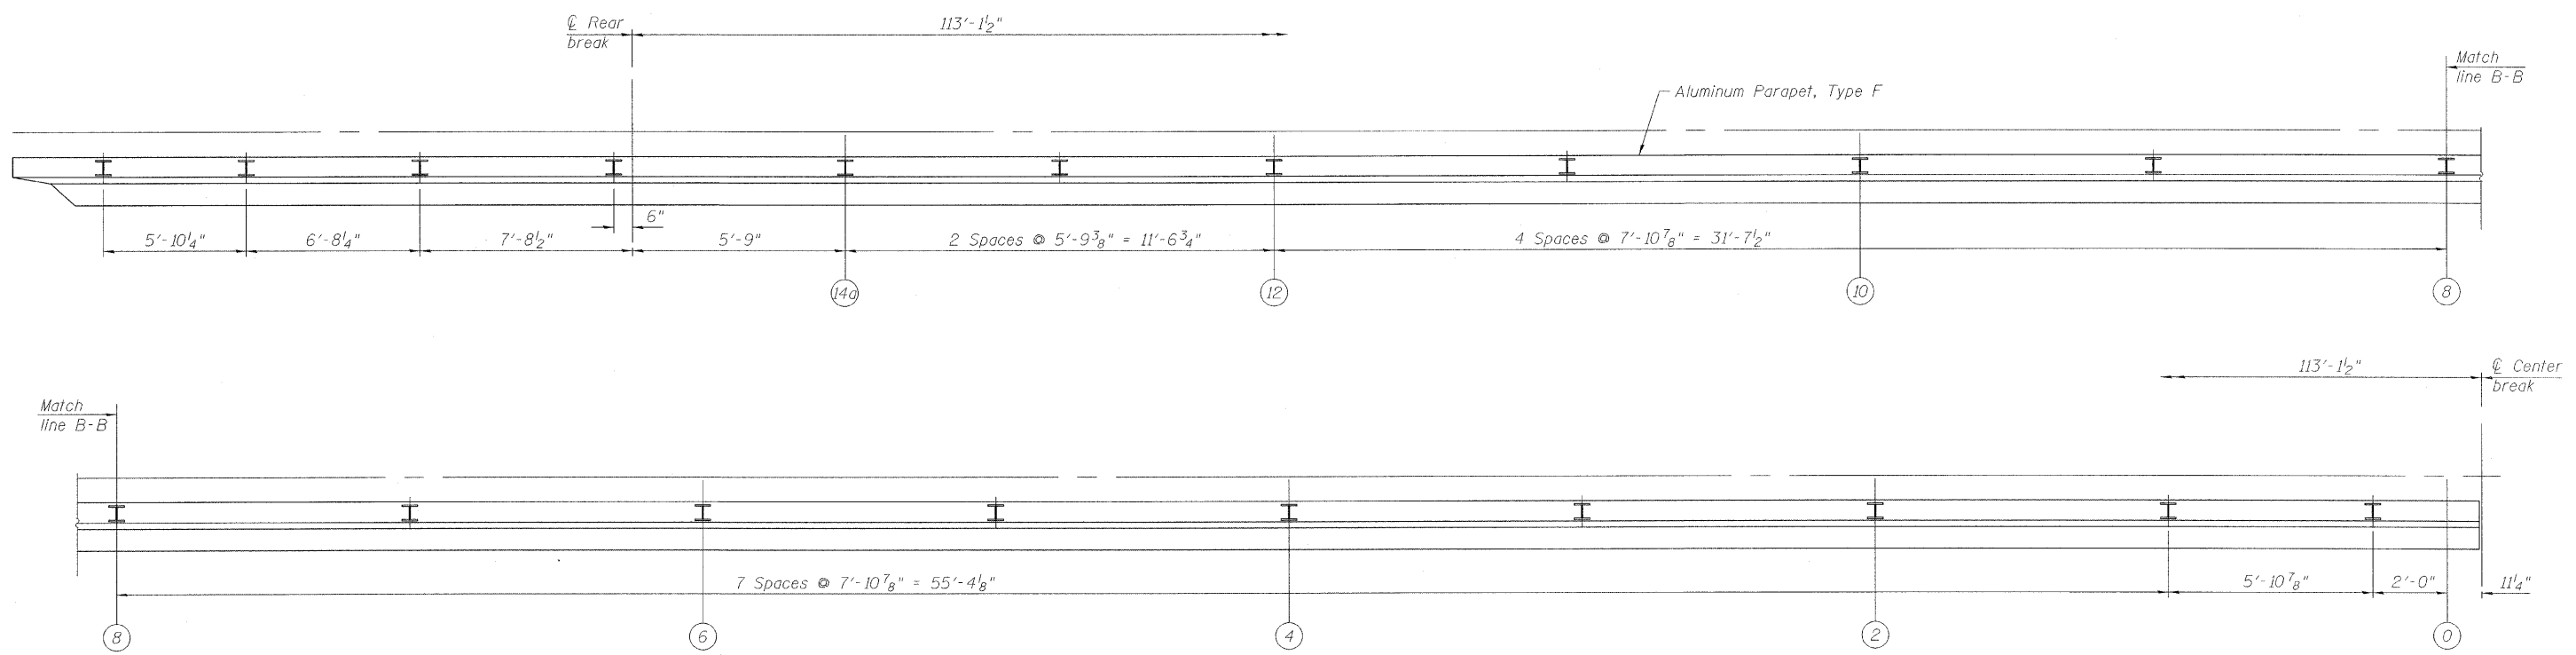

NORTHWEST LEAF ALUMINUM PARAPET PLAN

SIDEWALK PARAPET PLAN
MOVABLE SPAN (WB)
STRUCTURE NO. 016-0445

DESIGNED	P. PILARSKI
CHECKED	J. GRAINAWI
DRAWN	D. C. PATEL
CHECKED	A. HAMMAD

PB Americas, Inc.
230 WEST MONROE STREET,
SUITE 900
CHICAGO, IL. 60606

SHEET NO. 131 163 SHEETS	F.A.P. RTE.	SECTION	COUNTY	TOTAL SHEETS	SHEET NO.
	389	2424.2B-R	COOK	398	212
CONTRACT NO. 60D61				FED. ROAD DIST. NO. 7 ILLINOIS FED. AID PROJECT	

T:\16843\Structural\Cadd\Pre-Final\EB_Plans\0162445-60D61-NUB-129.dgn 07-MAY-2009