


NOTES:

1. FOR ELECTRICAL SYMBOLS SEE DWGS E-04 AND E-05, AND FOR ABBREVIATIONS SEE DWG E-06.
2. FOR GENERAL NOTES SEE DWGS E-02 AND E-03.
3. NEMA4X STAINLESS STEEL LOCKABLE 96 PORT PATCH PANEL 48" x 36" x 10" MIN.
4. SUBMARINE CABLE TRANSITION BOX SEE SPECIFICATIONS. SPLICE 96 FIBER SINGLE MODE CABLE TO SUBMARINE 96 FIBER SINGLE MODE CABLE.
5. FOR CCTV SUBMARINE CABINET ELEVATION SEE DWG E-50.
6. FOR CCTV 96 PORT WALL MOUNTED CABINET ELEVATIONS SEE DWG E-54.

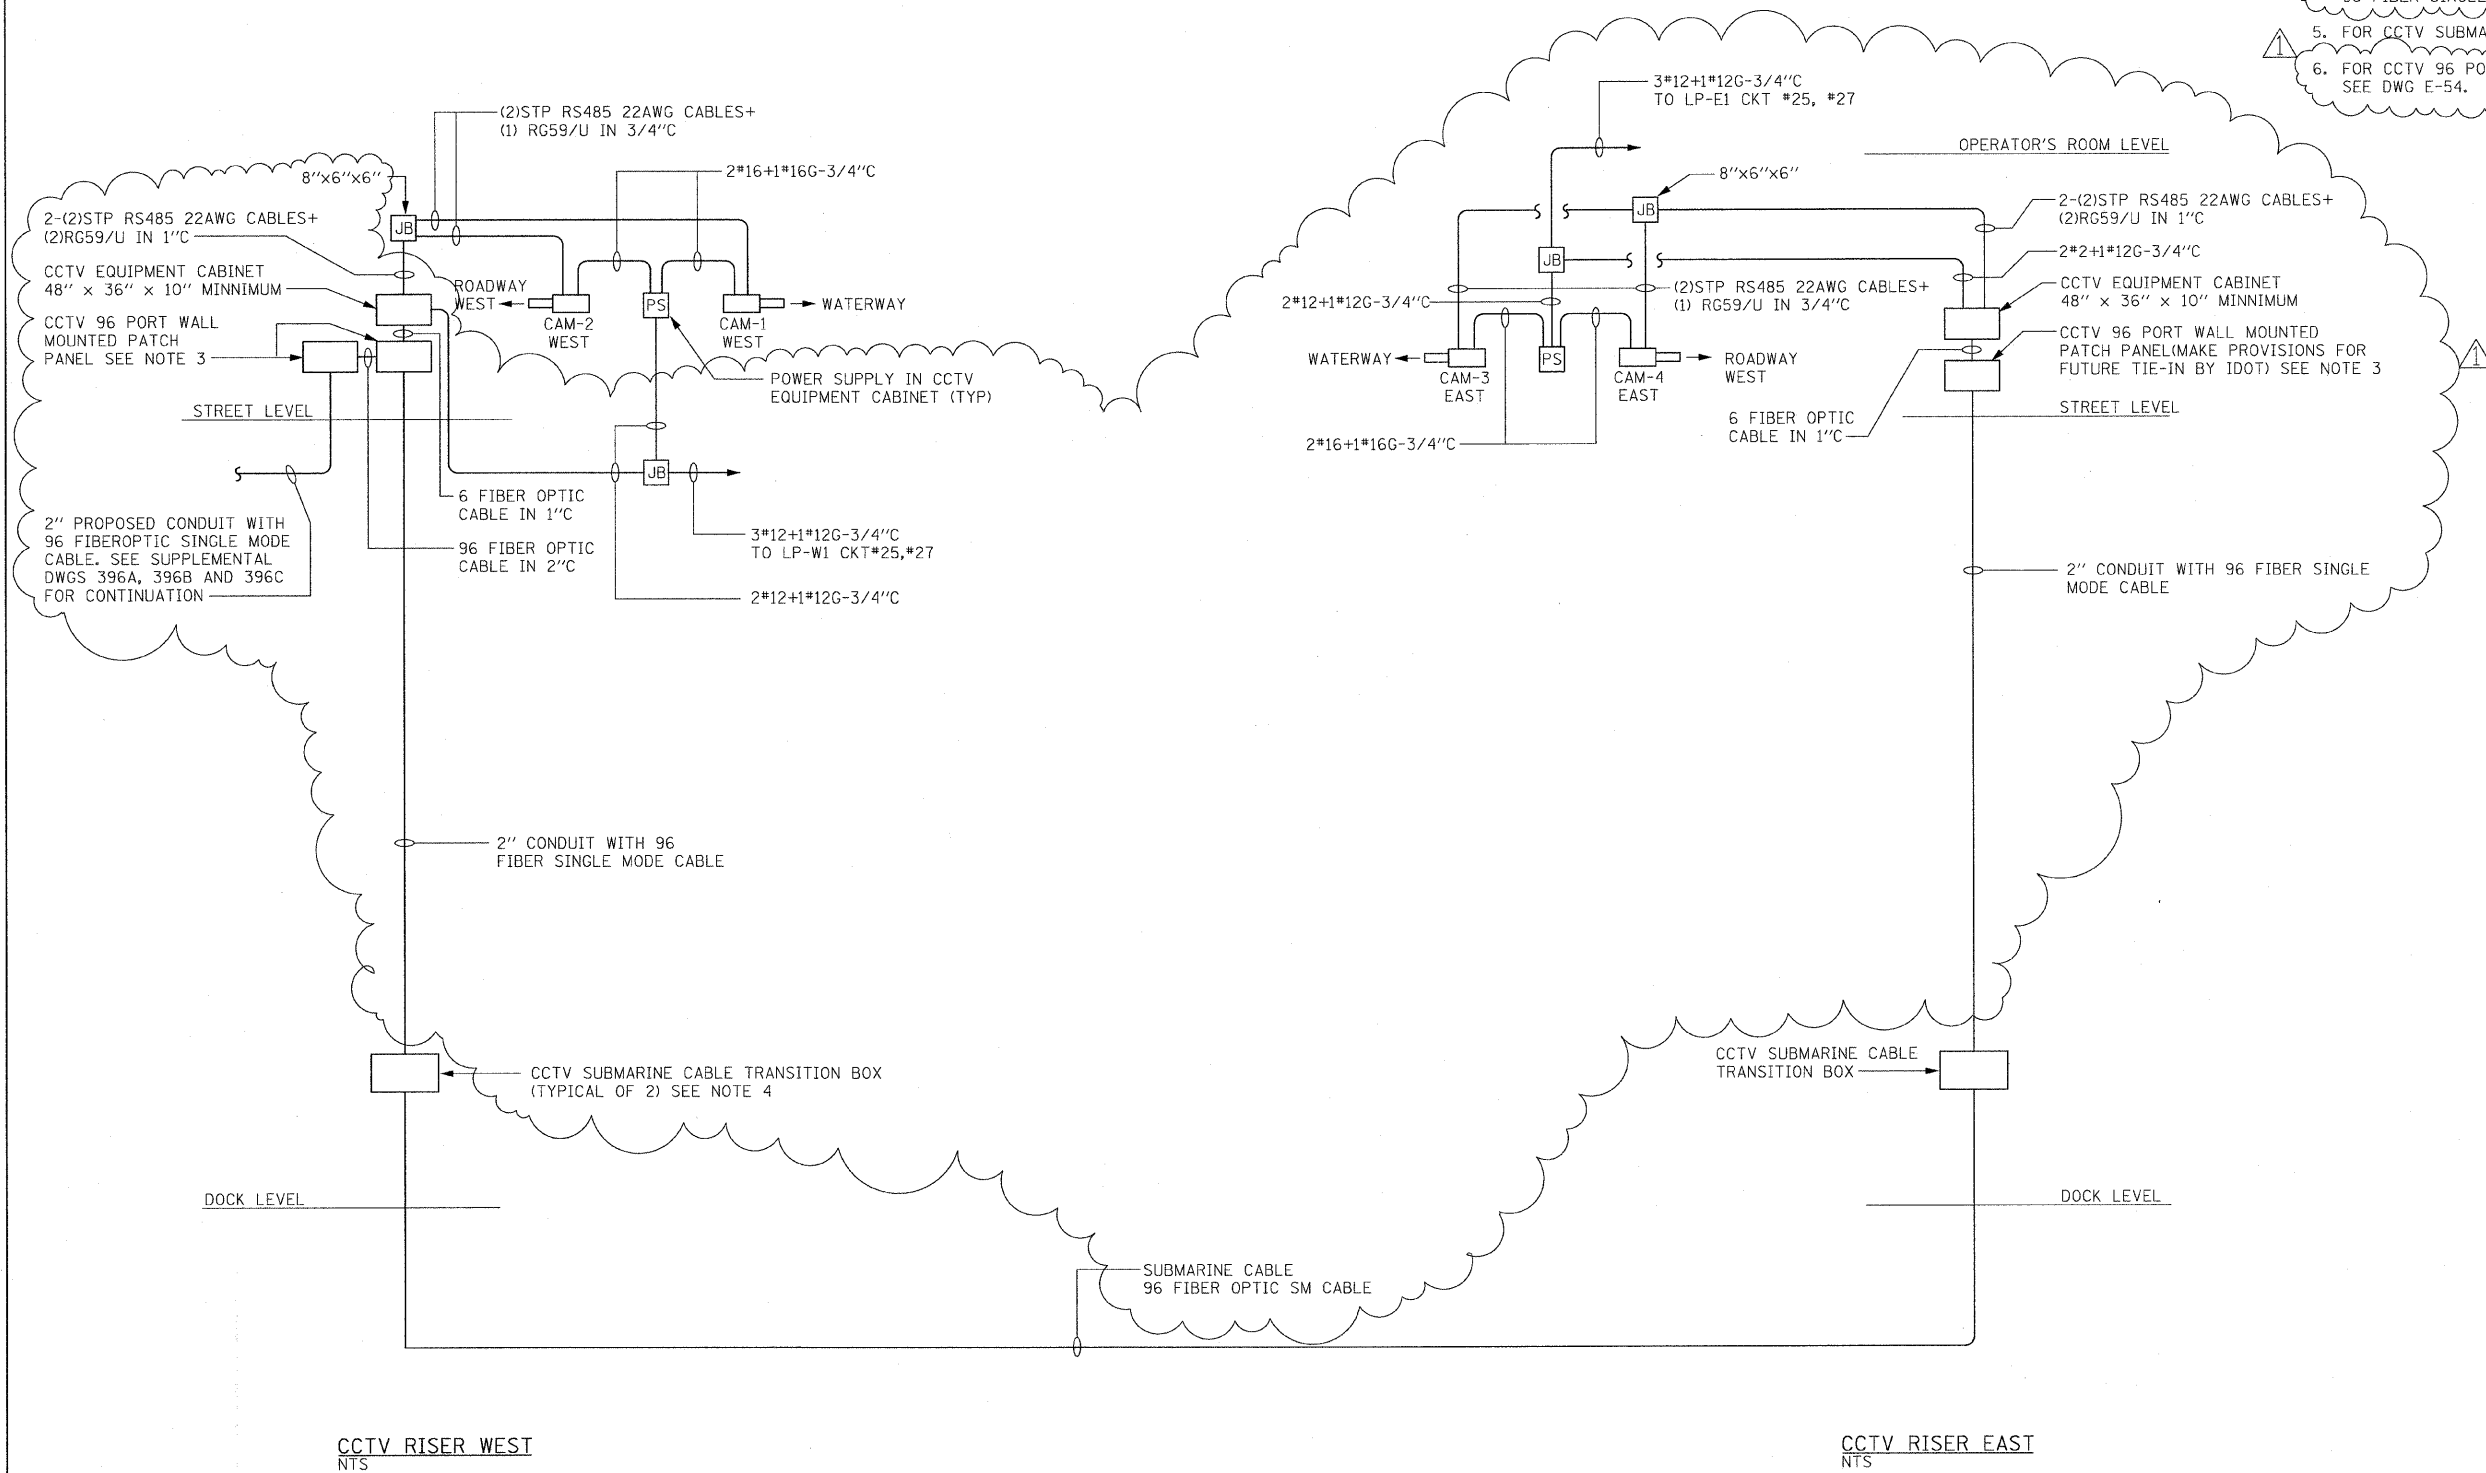

ADDENDUM - JULY 14, 2009

PB Americas, Inc. 230 WEST MONROE STREET, SUITE 900 CHICAGO, IL. 60606	USER NAME = sharma	DESIGNED - R. GODULIAS	REVISED -	STATE OF ILLINOIS DEPARTMENT OF TRANSPORTATION	CCTV SYSTEM RISER DIAGRAM	F.A.P. RTE.	SECTION	COUNTY	TOTAL SHEETS	SHEET NO.
	FILE NAME = D:\60961-sht-elc-17.dgn	DRAWN - S. SHARMA	REVISED -			389	2424-2B-R	COOK	398	288
	PLOT SCALE = NONE	CHECKED - M. INTATANO	REVISED -			CONTRACT NO. 60D61				
	PLOT DATE = 5/7/2009	DATE - MAY 8, 2009	REVISED -			FED. ROAD DIST. NO. 1 ILLINOIS FED. AID PROJECT				

SCALE: AS SHOWN | SHEET NO. E-17 OF E-125 SHEETS | STA. 379+06.09 TO STA. 382+45.28