


NOTES:

- FOR DRAWING SYMBOLS, LEGEND AND ABBREVIATIONS SEE DRAWINGS E-04, E-05 AND E-06.

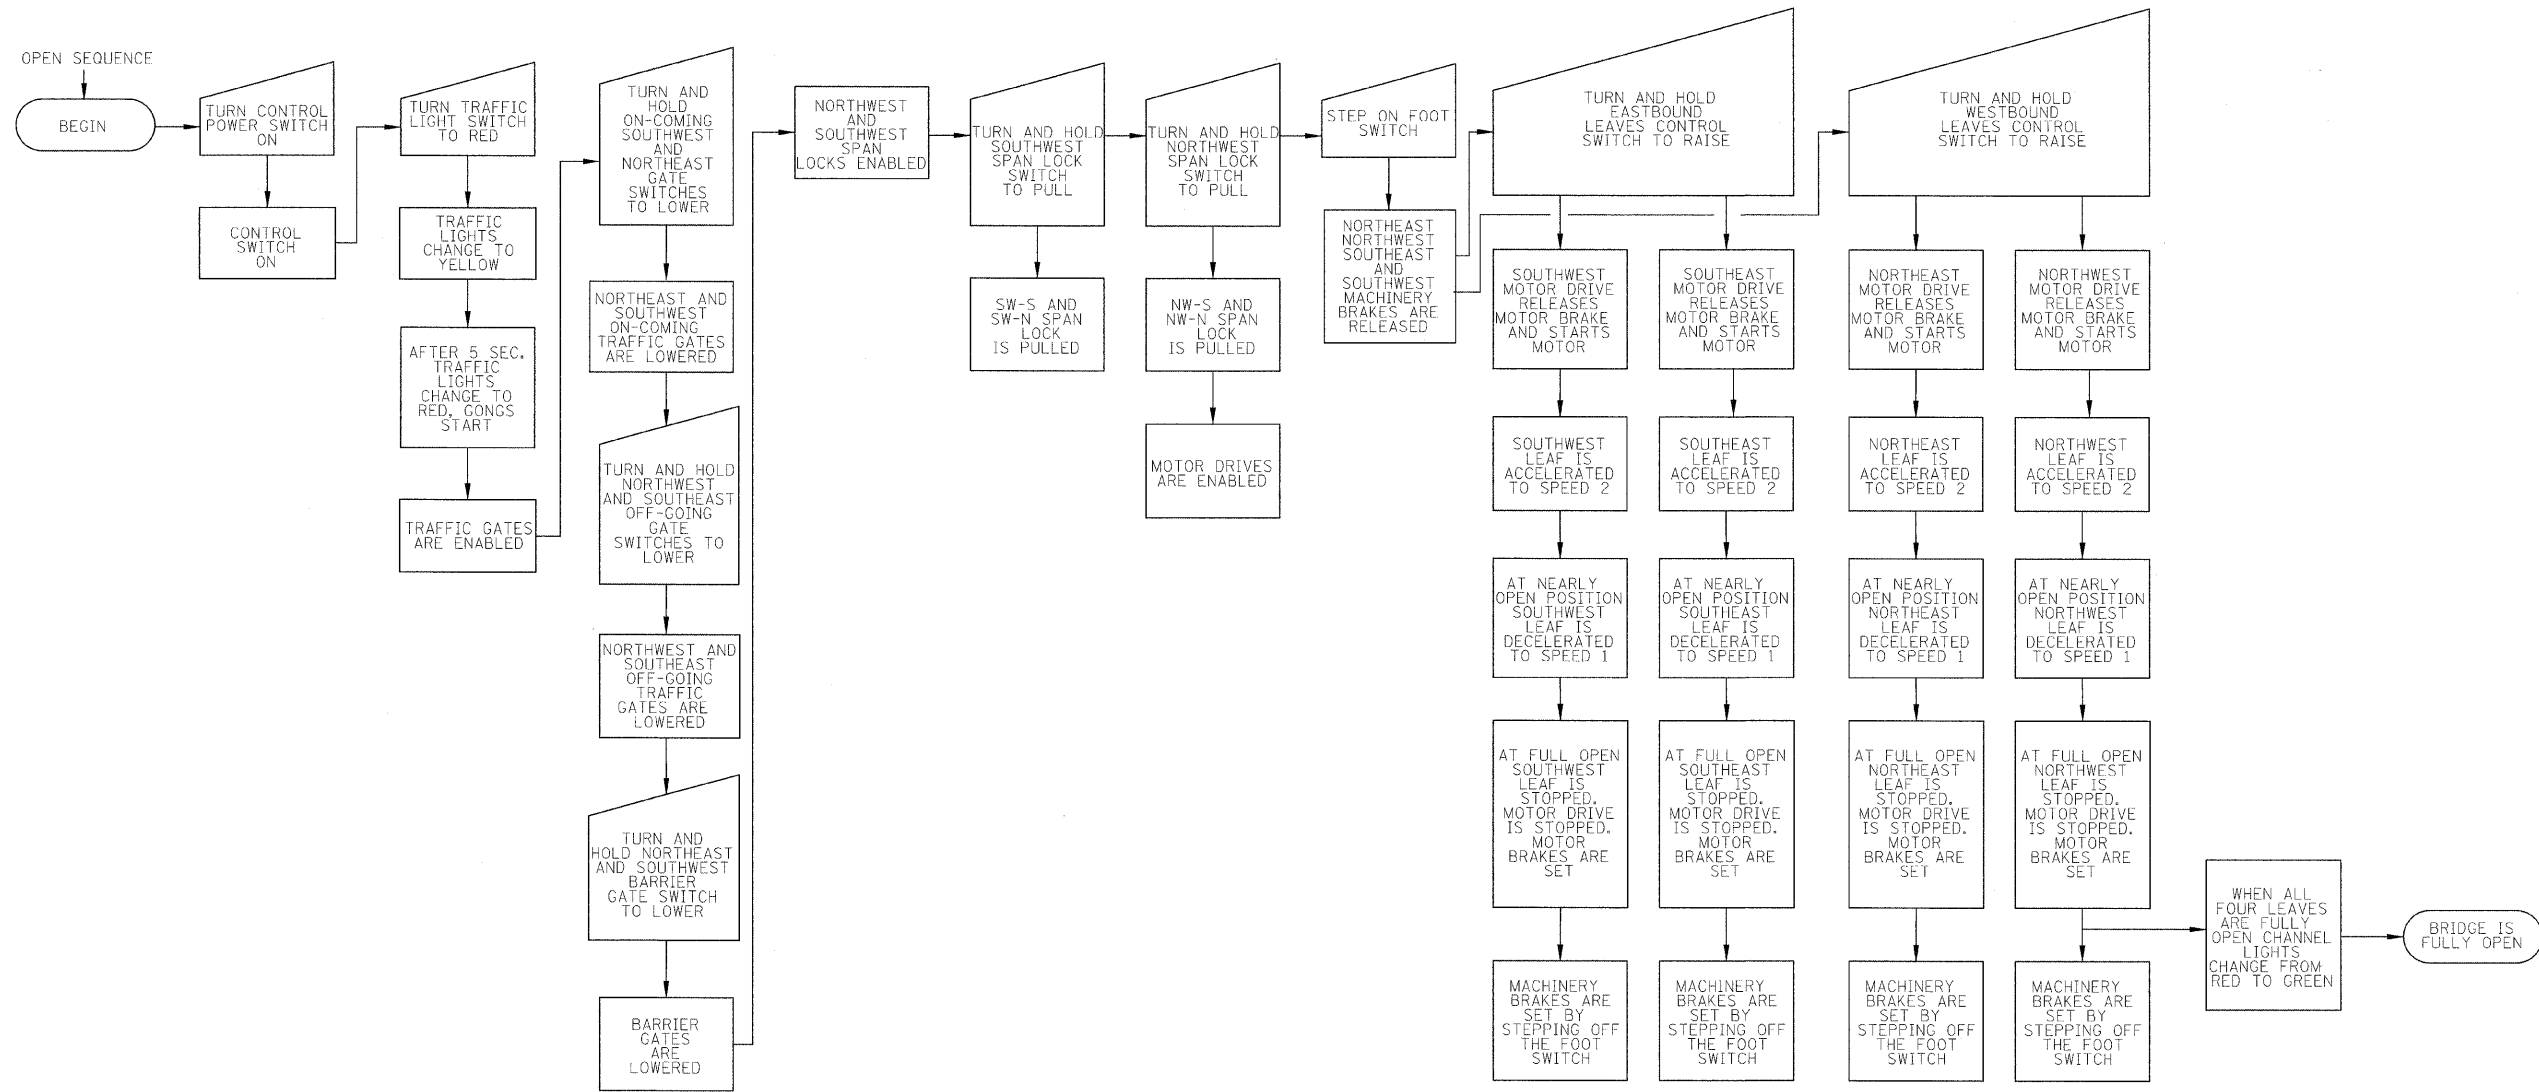

OPEN SEQUENCE
BRIDGE OPERATING SEQUENCE BLOCK DIAGRAM

PB Americas, Inc.
230 WEST MONROE STREET,
SUITE 900
CHICAGO, IL. 60606

USER NAME = sha-ma
FILE NAME = D168061-sha-elo-74.dgn
PLOT SCALE = NONE
PLOT DATE = 5/7/2009

DESIGNED - A. CENTENO
DRAWN - S. SHARMA
CHECKED - M. INTATANO
DATE - MAY 8, 2009

REVISED -
REVISED -
REVISED -
REVISED -

**STATE OF ILLINOIS
DEPARTMENT OF TRANSPORTATION**

**BRIDGE OPERATING SEQUENCE BLOCK DIAGRAM
SHEET 1**

SCALE: AS SHOWN | SHEET NO. E-74 OF E-125 SHEETS | STA. 379+06.09 TO STA. 382+45.28

| F.A.P. RTE. | SECTION | COUNTY | TOTAL SHEETS | SHEET NO. |
|---|-----------|--------|--------------|-----------|
| 389 | 2424-28-R | COOK | 398 | 345 |
| CONTRACT NO. 60D61 | | | | |
| FED. ROAD DIST. NO. 1 ILLINOIS FED. AID PROJECT | | | | |