


CONTRACT NO. 70671				
F.A.J. RTE.	SECTION	COUNTY	TOTAL SHEETS	SHEET NO.
74	(57-22)BR-2	MCLEAN	42	6


EXISTING TYPICAL CROSS SECTION

STA. 1035+00 to STA. 1043+00
RESURFACING OMISSION
 STA. 1038+04.25 to STA. 1039+95.75

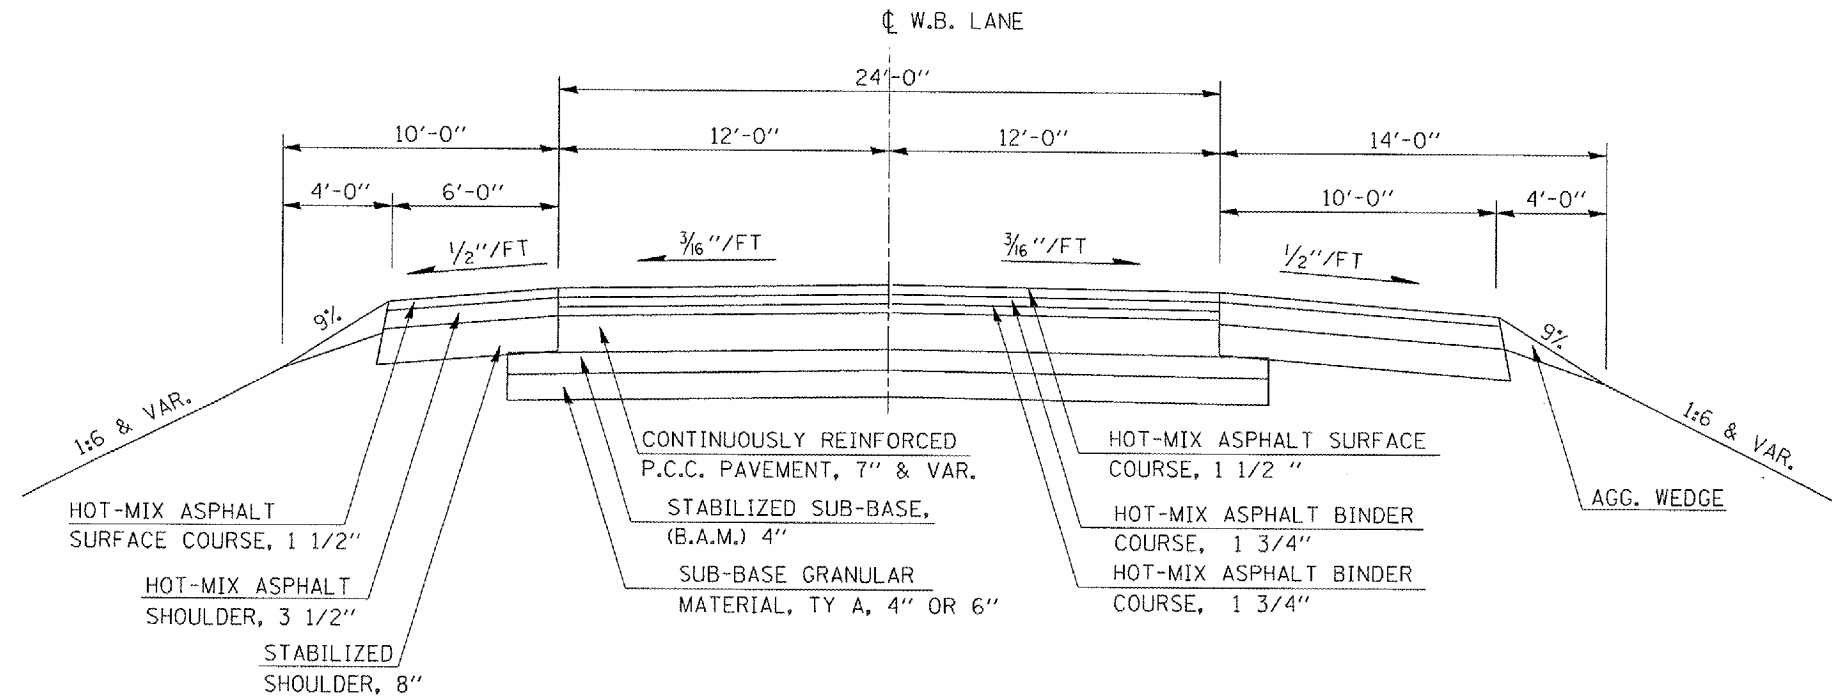

PROPOSED TYPICAL CROSS SECTION

STA. 1035+00 to STA. 1043+00
RESURFACING OMISSION
 STA. 1037+68.25 to STA. 1040+31.75

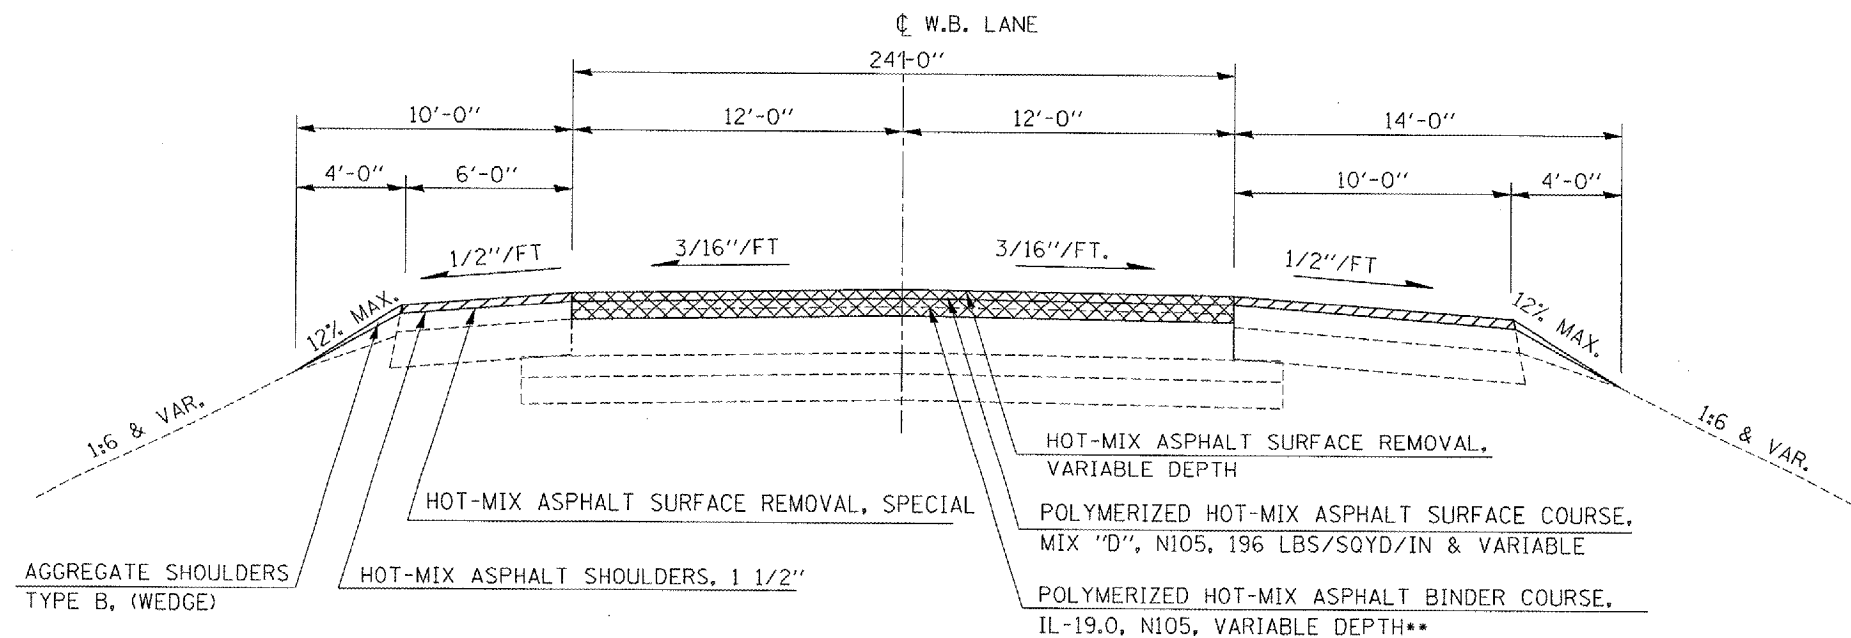

** NOTE: ALL MAINLINE HMA TO BE PLACED UTILIZING A STRINGLINE!

** NOTE: POLYMERIZED HOT-MIX ASPHALT SURFACE COURSE ONLY 1040+31.75 TO STA. 1041+00.00

PLOT DATE = 8/3/2007
 FILE NAME = c:\pwworkspace\70671.dwg
 USER NAME = cdl1062