



## LOOP SPLICING REQUIREMENTS

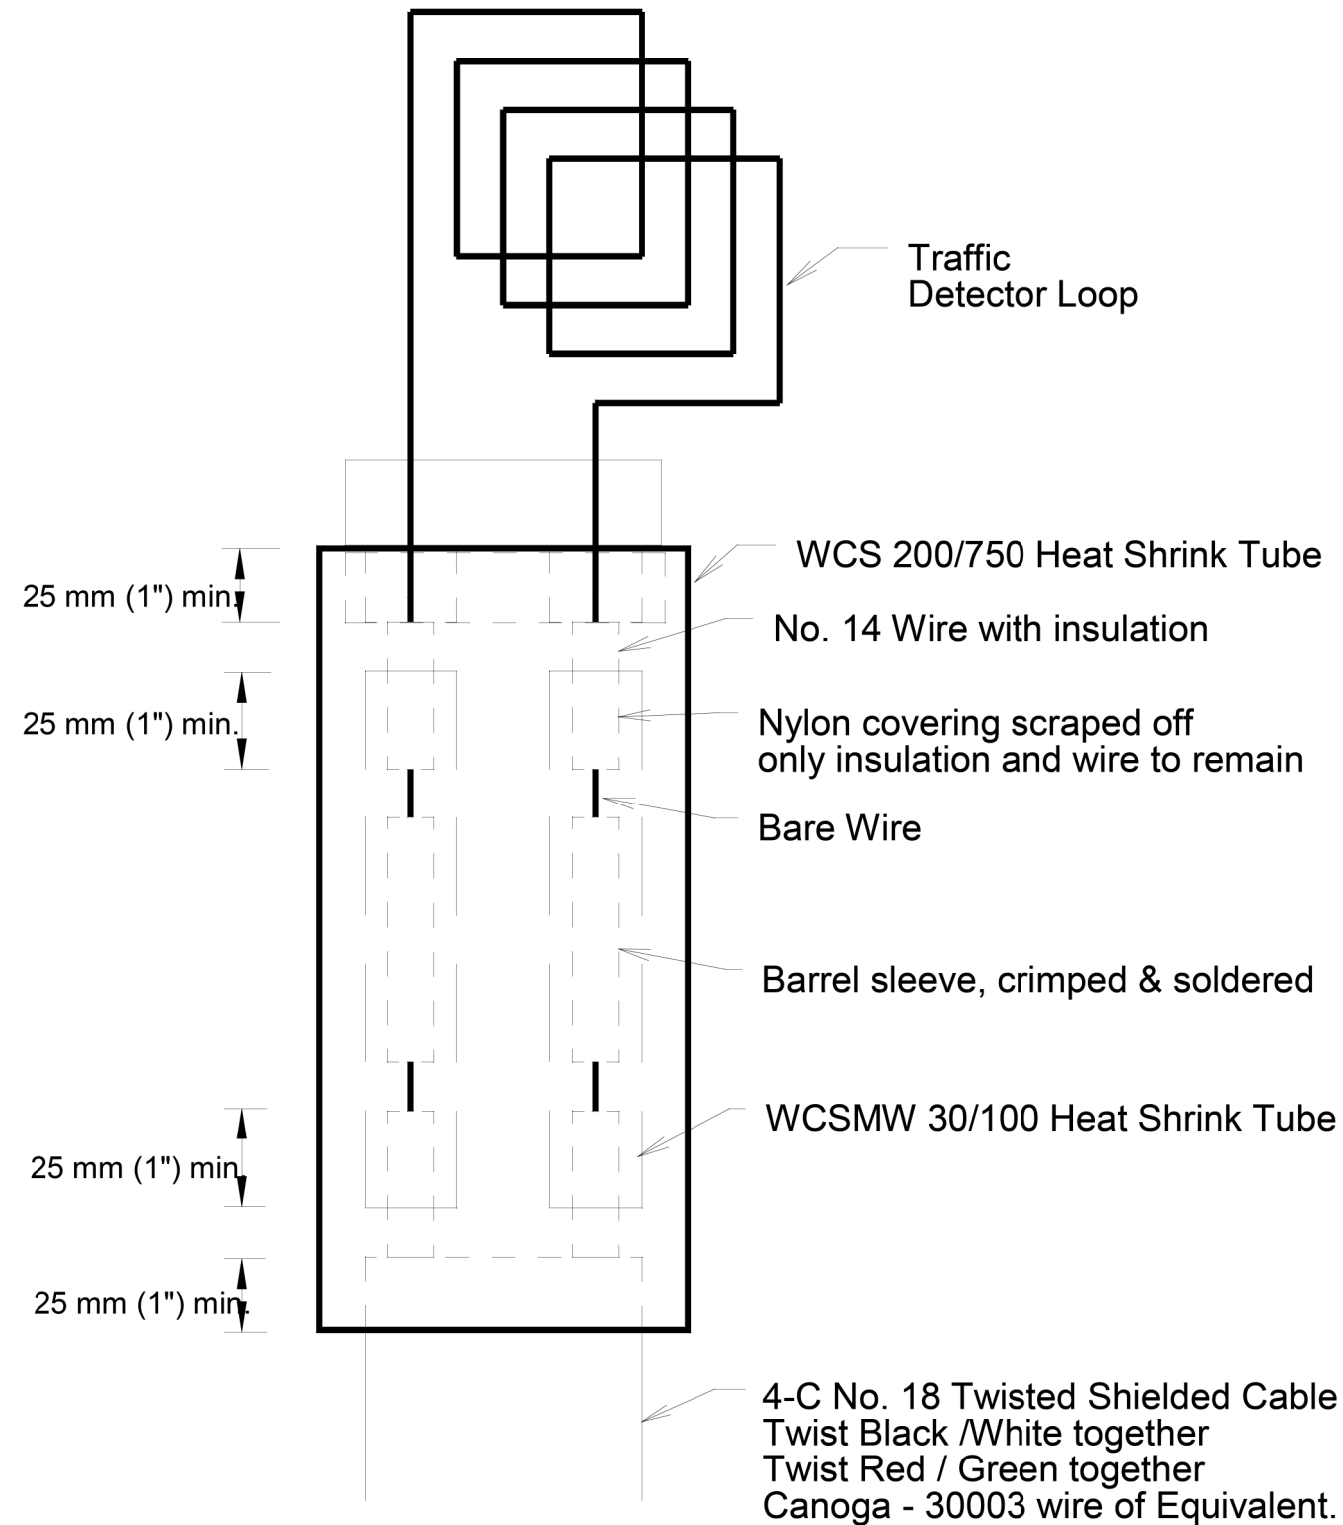

Minimum 25 mm (1") Heat Shrink Tube overlap on wire.  
PVC & Shielded cable to form water tight seal.

NOTE: NOT TO SCALE

## PIEZO AXLE SENSORS DETAIL

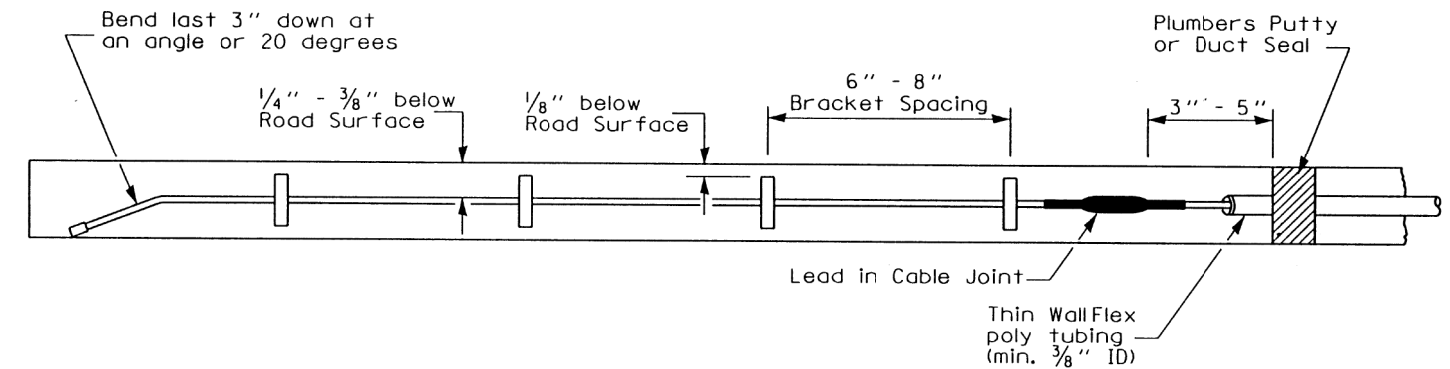

FILE NAME =	USER NAME = marenade	DESIGNED -	REVISED -
c:\pwork\pwork\marenade\d0316286\012111-sh-t-plen.dgn		DRAWN -	REVISED -
Default	PLOT SCALE = 100.0000' / in.	CHECKED -	REVISED -
	PLOT DATE = 5/31/2014	DATE -	REVISED -

STATE OF ILLINOIS  
DEPARTMENT OF TRANSPORTATION

ATR SITE #1340 DETAILS			
IL ROUTE 83 (KINGERY HIGHWAY)			
KNOLLWOOD ROAD TO IL ROUTE 56 (BUTTERFIELD ROAD)			
SCALE:	SHEET	OF SHEETS	STA. TO STA.

F.A.P. RTE.	SECTION	COUNTY	TOTAL SHEETS	SHEET NO.
344	543R-3-RS	DUPAGE	51	31
CONTRACT NO. 60N51				
ILLINOIS FED. AID PROJECT				