


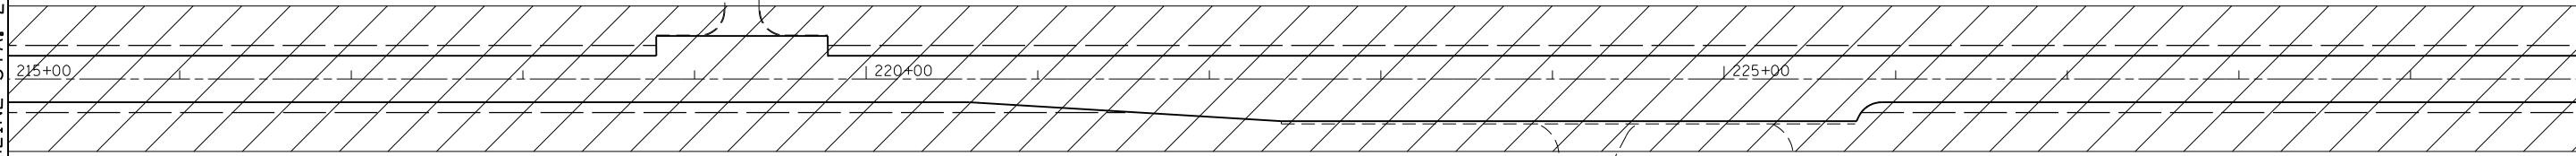


MATCHLINE STA. 215+00

MATCHLINE STA. 230+00



MATCHLINE STA. 230+00

MATCHLINE STA. 245+00

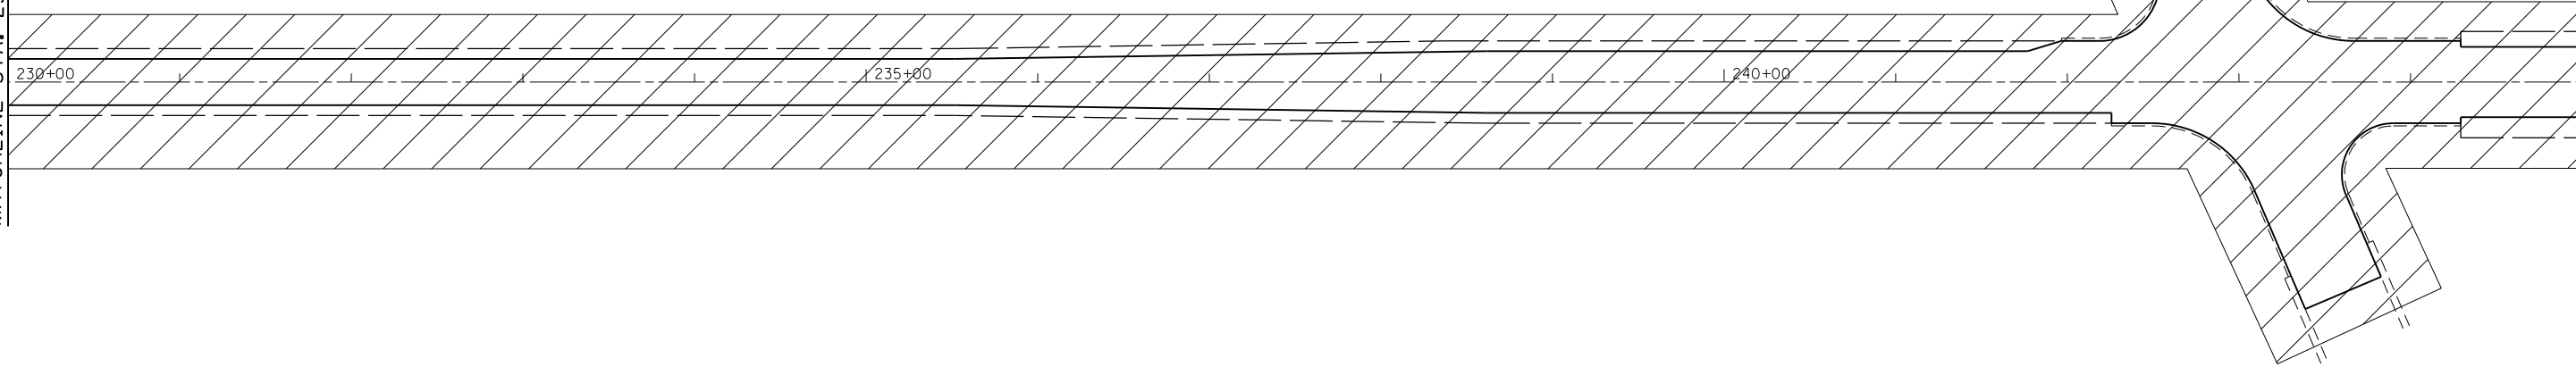

COMPANY NAME: #COMPANY_NAME
PROJECT CONTACT: #PROJECT_CONTACT
DATE PLOTTED: 6/9/2014 8:50:42 AM
FILE NAME: 86100196.08-plan-05.dgn
PLOT DRIVER: plot.plt
PEN TABLE: standard-trans.tbl



USER NAME = bhartma	DESIGNED - B. HARTMAN	REVISED -
PLOT SCALE = 1" = 50'	CHECKED - T. HAMILTON	REVISED -
PLOT DATE = 6/9/2014	DATE - 6/9/14	REVISED -

**STATE OF ILLINOIS
DEPARTMENT OF TRANSPORTATION**

**ROADWAY PLAN
ILLINOIS ROUTE 176 (US ROUTE 12 TO HILLTOP TER.)**

SCALE: 1" = 50' SHEET NO. 5 OF 9 SHEETS STA. 215+00 TO STA. 245+00

F.A. RTE.	SECTION	COUNTY	TOTAL SHEETS	SHEET NO.
335	145X-RS-2	LAKE	44	12
FED. ROAD DIST. NO.			ILLINOIS FED. AID PROJECT	CONTRACT NO. 60N62