


WORK SHALL MEET THE REQUIREMENTS OF THE SPECIAL PROVISION, "TRAFFIC SIGNAL SPECIFICATIONS FOR DETECTOR LOOP REPLACEMENT AND/OR INSTALLATION ON ROADWAY GRINDING, RESURFACING AND PATCHING OPERATIONS". SPECIAL ATTENTION MUST BE MADE TO THE SECTIONS "INSPECTION OF CONSTRUCTION" AND "DETECTOR LOOP REPLACEMENT" FOR INSTALLATION AND INSPECTION REQUIREMENTS. LOOP REPLACEMENT WORK THAT DOES NOT MEET THE CONTRACT REQUIREMENTS SHALL NOT BE PAID. WORK NECESSARY TO COMPLETE THE LOOP REPLACEMENT WORK MAY BE ASSIGNED BY THE ENGINEER TO IDOT'S ELECTRICAL MAINTENANCE CONTRACTOR (EMC); ALL RELATED COSTS WILL BE THE RESPONSIBILITY OF THE CONTRACTOR.

TRAFFIC SIGNAL LEGEND

	PROPOSED	EXISTING
SIGNAL HEAD WITH BACKPLATE		
SIGNAL HEAD		
GALVANIZED STEEL CONDUIT IN TRENCH OR PUSHED		
DETECTOR LOOP		
VEHICLE DETECTOR, NON COMPENSATED MAGNETIC TYPE		
RACEWAY FOR MAGNETIC DETECTOR, TYPE I OR TYPE II		

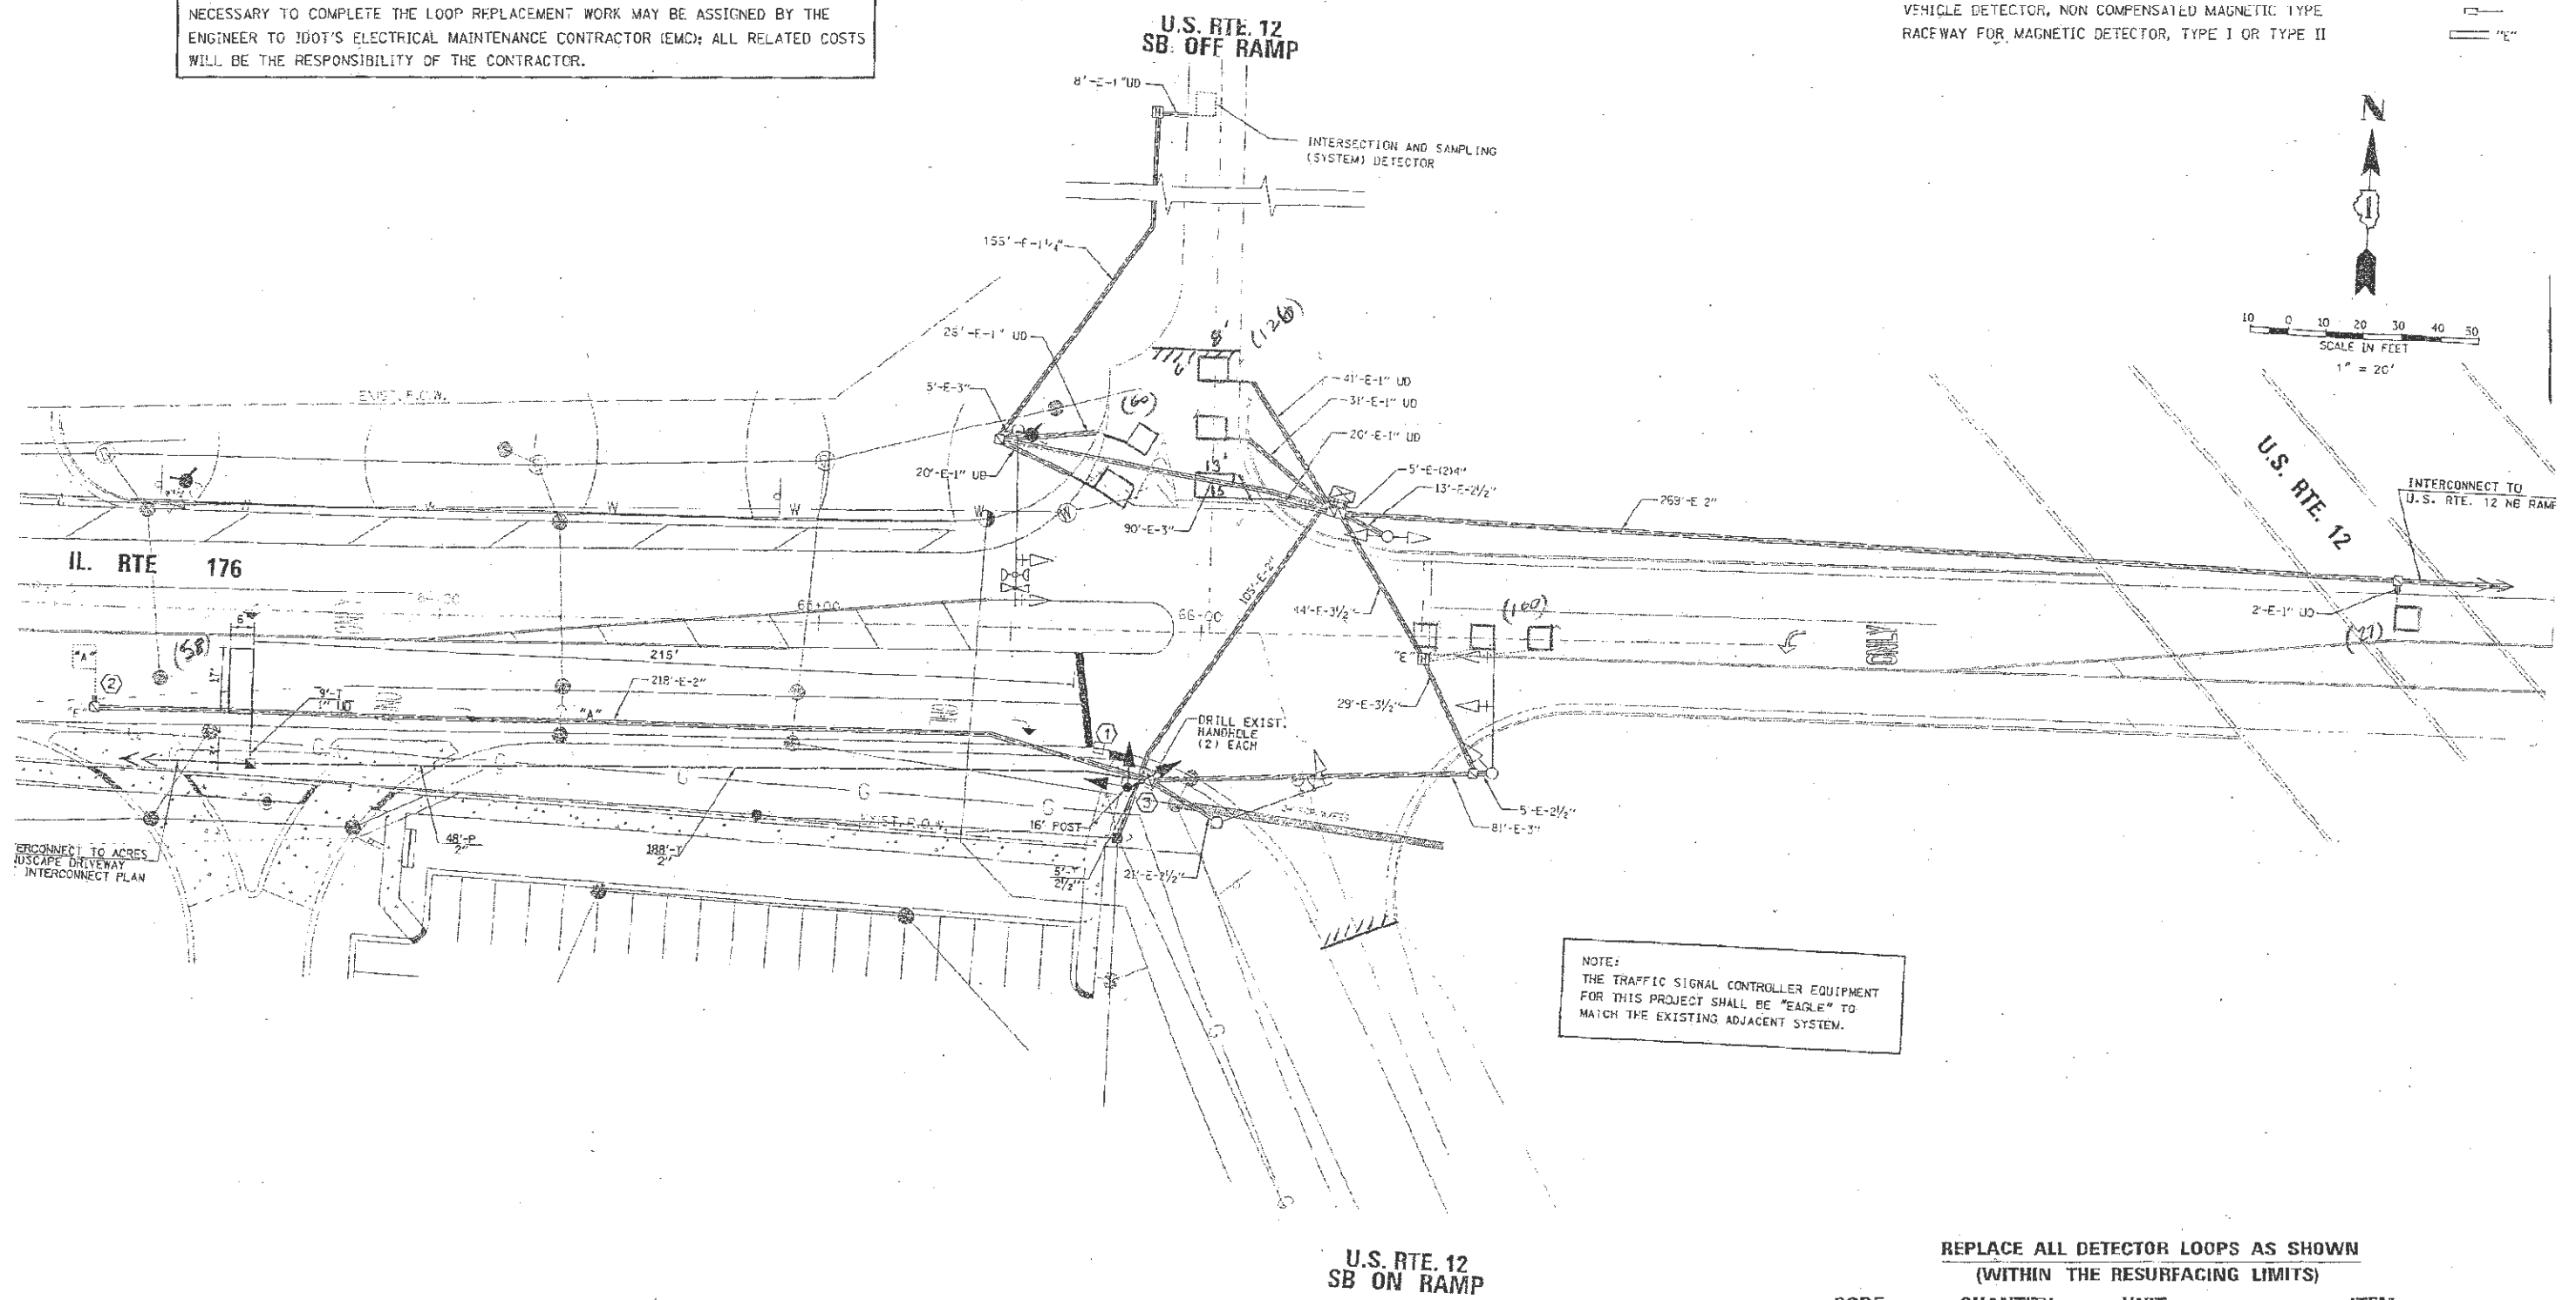

NOTE:
THE TRAFFIC SIGNAL CONTROLLER EQUIPMENT FOR THIS PROJECT SHALL BE "EAGLE" TO MATCH THE EXISTING ADJACENT SYSTEM.

REPLACE ALL DETECTOR LOOPS AS SHOWN
(WITHIN THE RESURFACING LIMITS)

CODE	QUANTITY	UNIT	ITEM
88600600	371	FOOT	DETECTOR LOOP, REPLACEMENT

COMPANY NAME: HRGreen.com
PROJECT CONTACT: #PROJECT_CONTACT#
DATE PLOTTED: 6/9/2014 8:52:17 AM
FILE NAME: 86100196.08-sig-04.dgn
PLOT DRIVER: pdt.cpl
PEN TABLE: standard-trans.tbl



USER NAME = bhar-tmo	DESIGNED -	REVISED -
	DRAWN -	REVISED -
PLOT SCALE = N.T.S.	CHECKED -	REVISED -
PLOT DATE = 6/9/2014	DATE = 6/9/14	REVISED -

**STATE OF ILLINOIS
DEPARTMENT OF TRANSPORTATION**

**DISTRICT 1 - DETECTOR LOOP REPLACEMENT
ILLINOIS ROUTE 176 @ U.S. 12 EAST RAMPS**

SCALE: N.T.S. SHEET NO. 4 OF 8 SHEETS STA. TO STA.

F.A. RTE. 335	SECTION 145X-RS-2	COUNTY LAKE	TOTAL SHEETS 44	SHEET NO. 29
CONTRACT NO. 60N62			FED. ROAD DIST. NO. ILLINOIS FED. AID PROJECT	