


PROP. HOT-MIX ASPHALT SURFACE REMOVAL, 2 1/4"
 PROP. POLYMERIZED LEVELING BINDER
 (MACHINE METHOD), IL-4.75, N50, 3/4"
 PROP. HOT-MIX ASPHALT SURFACE COURSE,
 MIX "D", N70, 1 1/2"


IL. 68 (DUNDEE RD.)

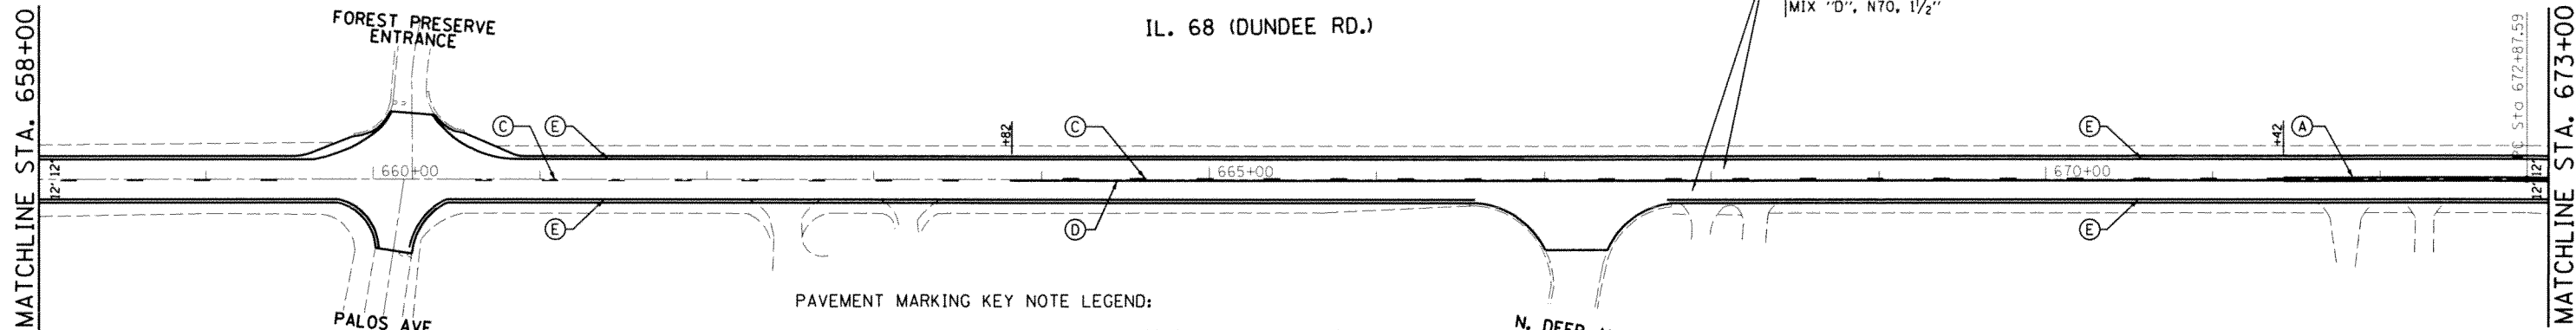

PAVEMENT MARKING KEY NOTE LEGEND:

- | | |
|---|---|
| (A) PROP. THERMO. PVT. MARKING (YELLOW) - 4"
SOLID CENTERLINE (2 LINES @ 11" C-C) - (TYP.) | (L) PROP. THERMO. PVT. MARKING (YELLOW) - 12"
SOLID PAINTED MEDIAN DIAGONAL LINE - RT.
45° DIAGONAL @ 75' C-C - (TYP.) |
| (B) PROP. THERMO. PVT. MARKING (YELLOW) - 4"
SOLID EDGELINE - (TYP.) | (LI) PROP. THERMO. PVT. MARKING (WHITE) - 12"
SOLID SHOULDER DIAGONAL LINE - RT. 45°
DIAGONAL @ 75' C-C - (TYP.) |
| (C) PROP. THERMO. PVT. MARKING (YELLOW) - 4"
SKIP-DASH CENTERLINE (10' LINE - 30' SPACE) - (TYP.) | (M) PROP. THERMO. PVT. MARKING (YELLOW) - 12"
SOLID PAINTED MEDIAN DIAGONAL LINE - RT.
45° DIAGONAL @ 150' C-C - (TYP.) |
| (D) PROP. THERMO. PVT. MARKING (YELLOW) - 4"
SOLID NO PASSING ZONE LINE (5-1/2" C-C FROM SKIP-DASH) - (TYP.) | (MI) PROP. THERMO. PVT. MARKING (WHITE) - 12"
SOLID SHOULDER DIAGONAL LINE - RT. 45°
DIAGONAL @ 150' C-C - (TYP.) |
| (E) PROP. THERMO. PVT. MARKING (WHITE) - 4"
SOLID EDGELINE - (TYP.) | (N) PROP. THERMO. PVT. MARKING (WHITE) - 12"
SOLID CHANNELIZATION LINE - RT. 45°
CHEVRON @ 20' C-C - (TYP.) |
| (F) PROP. THERMO. PVT. MARKING (WHITE) - 4"
SKIP-DASH LANE LINE (10' LINE - 30' SPACE) - (TYP.) | (O) PROP. THERMO. PVT. MARKING (YELLOW) - 12"
SOLID PAINTED MEDIAN DIAGONAL LINE - RT.
45° DIAGONAL 5 EQUALLY SPACED |
| (G) PROP. THERMO. PVT. MARKING (YELLOW) - 4"
TWO-WAY LEFT TURN LANE LINE (2 LINES @ 5-1/2" C-C) - (TYP.) | (P) PROP. THERMO. PVT. MARKING (WHITE) - 24"
SOLID STOP BAR - (TYP.) |
| (H) PROP. THERMO. PVT. MARKING (WHITE) - 6"
SOLID TURN LANE LINE - (TYP.) | (Q) PROP. THERMO. PVT. MARKING (WHITE)
LETTERS AND SYMBOLS - (TYP.) |
| (I) PROP. THERMO. PVT. MARKING (WHITE) - 6"
SKIP-DASH TURN LANE LINE (2' LINE - 6' SPACE) - (TYP.) | |
| (J) PROP. THERMO. PVT. MARKING (WHITE) - 6"
SOLID PEDESTRIAN CROSSWALK - (TYP.) | |
| (K) PROP. THERMO. PVT. MARKING (WHITE) - 8"
SOLID CHANNELIZATION LINE - (TYP.) | |

IL. 68 (DUNDEE RD.)

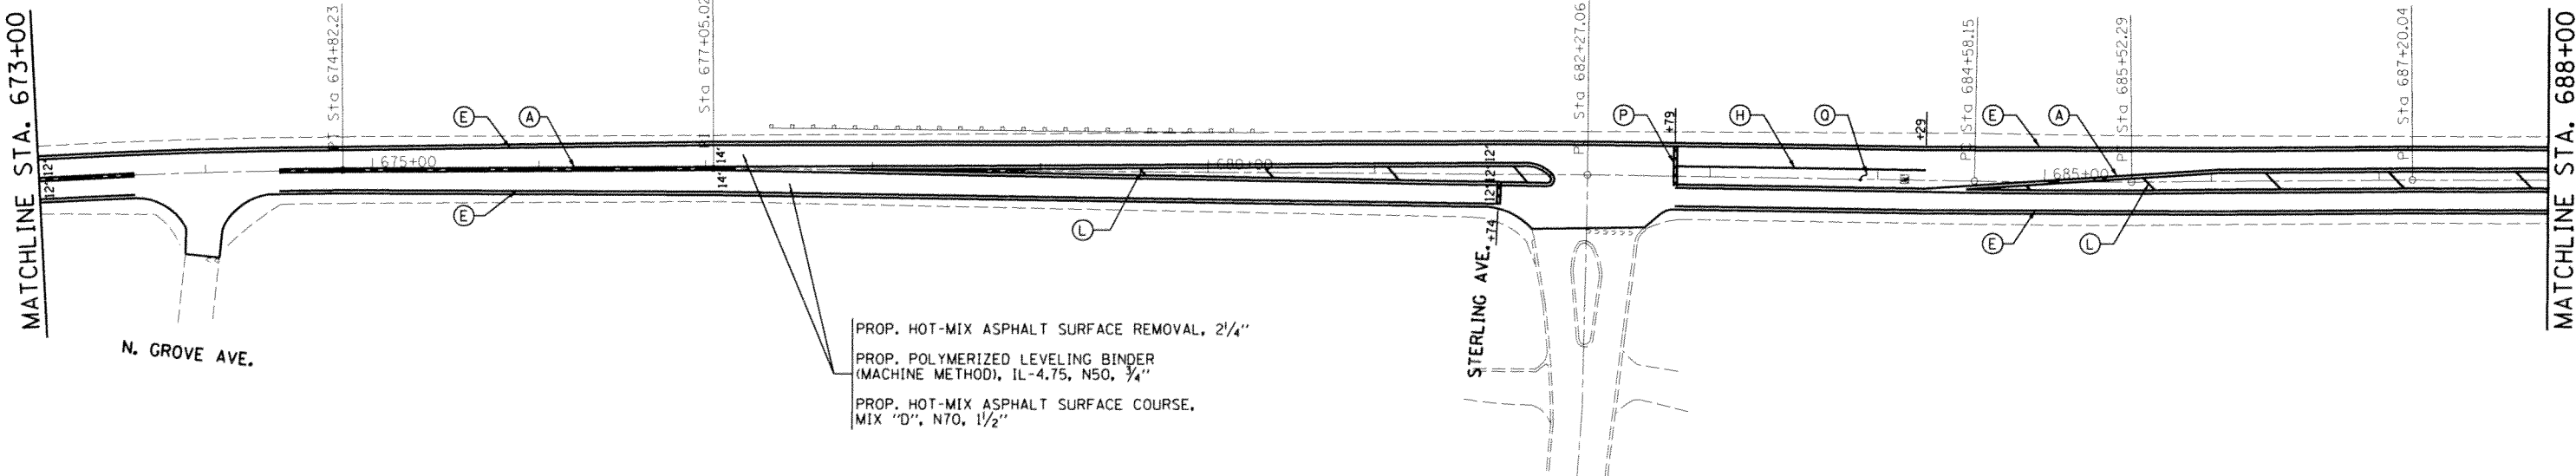

PROP. HOT-MIX ASPHALT SURFACE REMOVAL, 2 1/4"
 PROP. POLYMERIZED LEVELING BINDER
 (MACHINE METHOD), IL-4.75, N50, 3/4"
 PROP. HOT-MIX ASPHALT SURFACE COURSE,
 MIX "D", N70, 1 1/2"

FILE NAME =	USER NAME = steedpe	DESIGNED -	REVISED -	STATE OF ILLINOIS DEPARTMENT OF TRANSPORTATION	ROADWAY AND PAVEMENT MARKING PLANS				F.A.P. RTE.	SECTION	COUNTY	TOTAL SHEETS	SHEET NO.
c:\pw_work\pwidot\stedpe\0293334\0127	012-sht-plan.dgn	DRAWN -	REVISED -		F.A.P. 343	(70 & 3045)RS-2	COOK	57	24				
	PLOT SCALE = 100.0000 / in	CHECKED -	REVISED -		F.A.P. 343/ IL 68 (DUNDEE RD.)--IL 59 (HAWTHORNE RD.) TO US 12				CONTRACT NO. 60T02				
	PLOT DATE = 6/13/2014	DATE -	REVISED -		SCALE: 1"=50'	SHEET	OF	SHEETS	STA. 658+00	TO	STA. 688+00	ILLINOIS FED. AID PROJECT	