

RESURFACING LEGEND


- (A) PROP. HOT IN-PLACE RECYCLING, 1"
- (B) PROP. HOT-MIX ASPHALT SURFACE COURSE, MIX "D", N70
- (C) SURFACE REMOVAL BUTT JOINT
SEE BUTT JOINTS AND HMA TAPER DETAILS (B032)

NOTES

1. REFER TO DISTRICT 1 TYPICAL PAVEMENT MARKINGS (TC-13) FOR ADDITIONAL INFORMATION.
2. REFER TO DISTRICT 1 RAISED REFLECTIVE PAVEMENT MARKER (TC-11) FOR ADDITIONAL INFORMATION.

PAVEMENT MARKING LEGEND

- (1) THERMOPLASTIC PAVEMENT MARKING, 4" YELLOW LANE LINE (30' SKIP, 10' DASH)
- (2) THERMOPLASTIC PAVEMENT MARKING, 4" WHITE LANE LINE (6' SKIP, 2' DASH)
- (3) THERMOPLASTIC PAVEMENT MARKING, 4" SOLID WHITE LINE
- (4) THERMOPLASTIC PAVEMENT MARKING, 4" SOLID NO PASSING ZONE LINE
- (5) THERMOPLASTIC PAVEMENT MARKING, 4" DOUBLE YELLOW LINE, 11" C-C
- (6) THERMOPLASTIC PAVEMENT MARKING, 8" WHITE LINE
- (7) THERMOPLASTIC PAVEMENT MARKING, 12" DIAGONAL WHITE LINE
- (8) THERMOPLASTIC PAVEMENT MARKING, 12" LONGITUDINAL WHITE BARS
- (9) THERMOPLASTIC PAVEMENT MARKING, 24" WHITE LINE
- (10) THERMOPLASTIC PAVEMENT MARKING, LETTERS AND SYMBOLS
- (11) RAISED REFLECTIVE PAVEMENT MARKER (SEE NOTE 2)

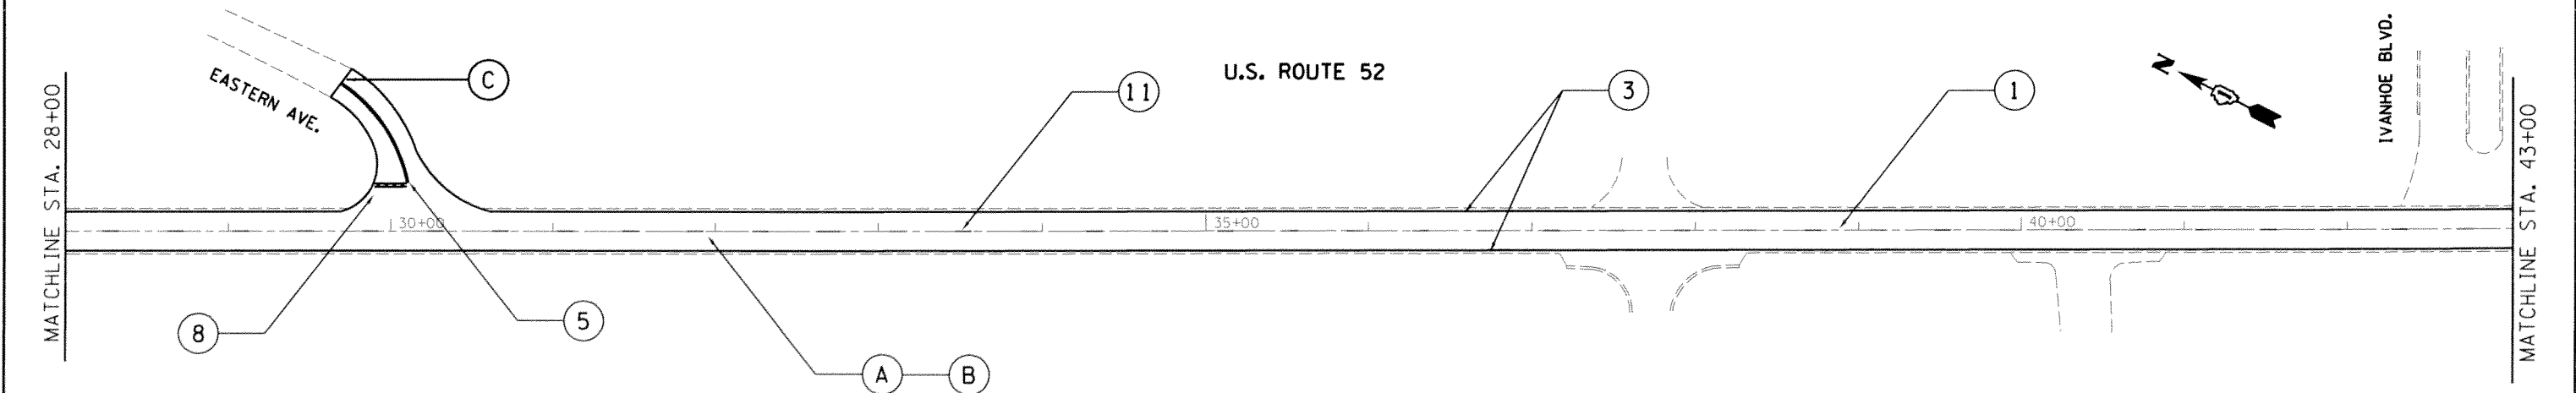

FILE NAME = c:\pw\work\p\dot\chang\08331242\011831	USER NAME = changj psh:plandgn	DESIGNED - DRAWN -	REVISED - REVISED -	STATE OF ILLINOIS DEPARTMENT OF TRANSPORTATION	US 52 (2ND STREET TO US 45) ROADWAY & PAVEMENT MARKING PLAN		F.A.P. RTE. 852	SECTION (17&18) RS-6	COUNTY WILL	TOTAL SHEETS 33	SHEET NO. 8	
PLOT SCALE = 100,0000' / in.	CHECKED -	REVISED -	REVISED -		SCALE: 1"=50'	SHEET	OF	SHEETS	STA.	TO STA.	CONTRACT NO. 60W12	
PLOT DATE = 7/29/2014	DATE -	REVISED -	REVISED -		ILLINOIS FED. AID PROJECT							