


TYPICAL SECTIONS

IL RTE 78
STA 914+20 - 917+80

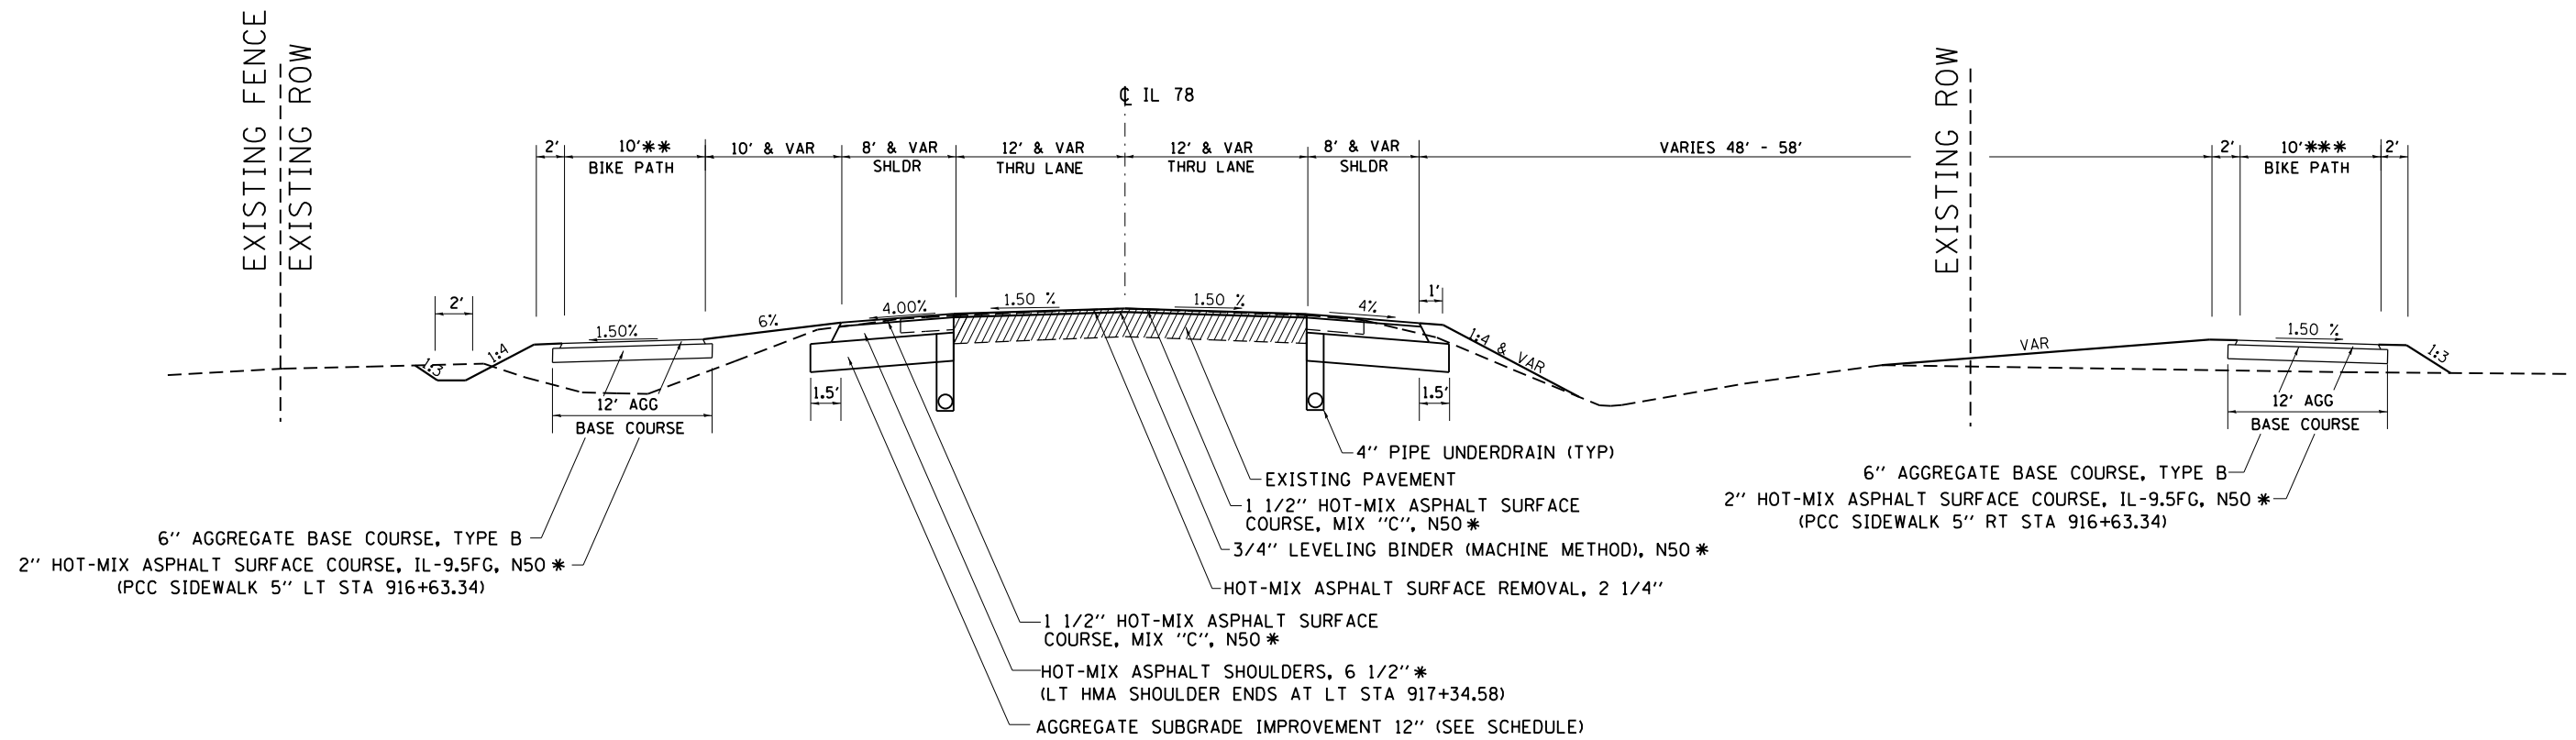

NOTES

- * 112 LB/SO YD IN
- ** BIKE PATH ENDS AT LT STA 916+73.34
- *** BIKE PATH BEGINS AT RT STA 914+60 AND ENDS AT RT STA 916+92

LEGEND

- EXISTING
- REMOVAL

FILE NAME =	USER NAME = Fasslermj	DESIGNED -	REVISED -	STATE OF ILLINOIS DEPARTMENT OF TRANSPORTATION	TYPICAL SECTIONS			F.A.P. RTE.	SECTION	COUNTY	TOTAL SHEETS	SHEET NO.
ce:\pw\work\p\midot\fasslermj\0149594\0208209-shit-typical.dgn	DRAWN -	REVISED -	REVISED -					22	15BR-1	WHITESIDE	146	12
PLOT SCALE = 100.0000' / 1in.	CHECKED -	REVISED -	REVISED -		CONTRACT NO. 64F19			FED. ROAD DIST. NO. - ILLINOIS FED. AID PROJECT				
PLOT DATE = Fri Jun 13 08:44:37 2014	DATE -	REVISED -	REVISED -		SCALE: _____	SHEET NO. ___ OF ___ SHEETS	STA. _____ TO STA. _____					