


# PRE-STAGE 2C

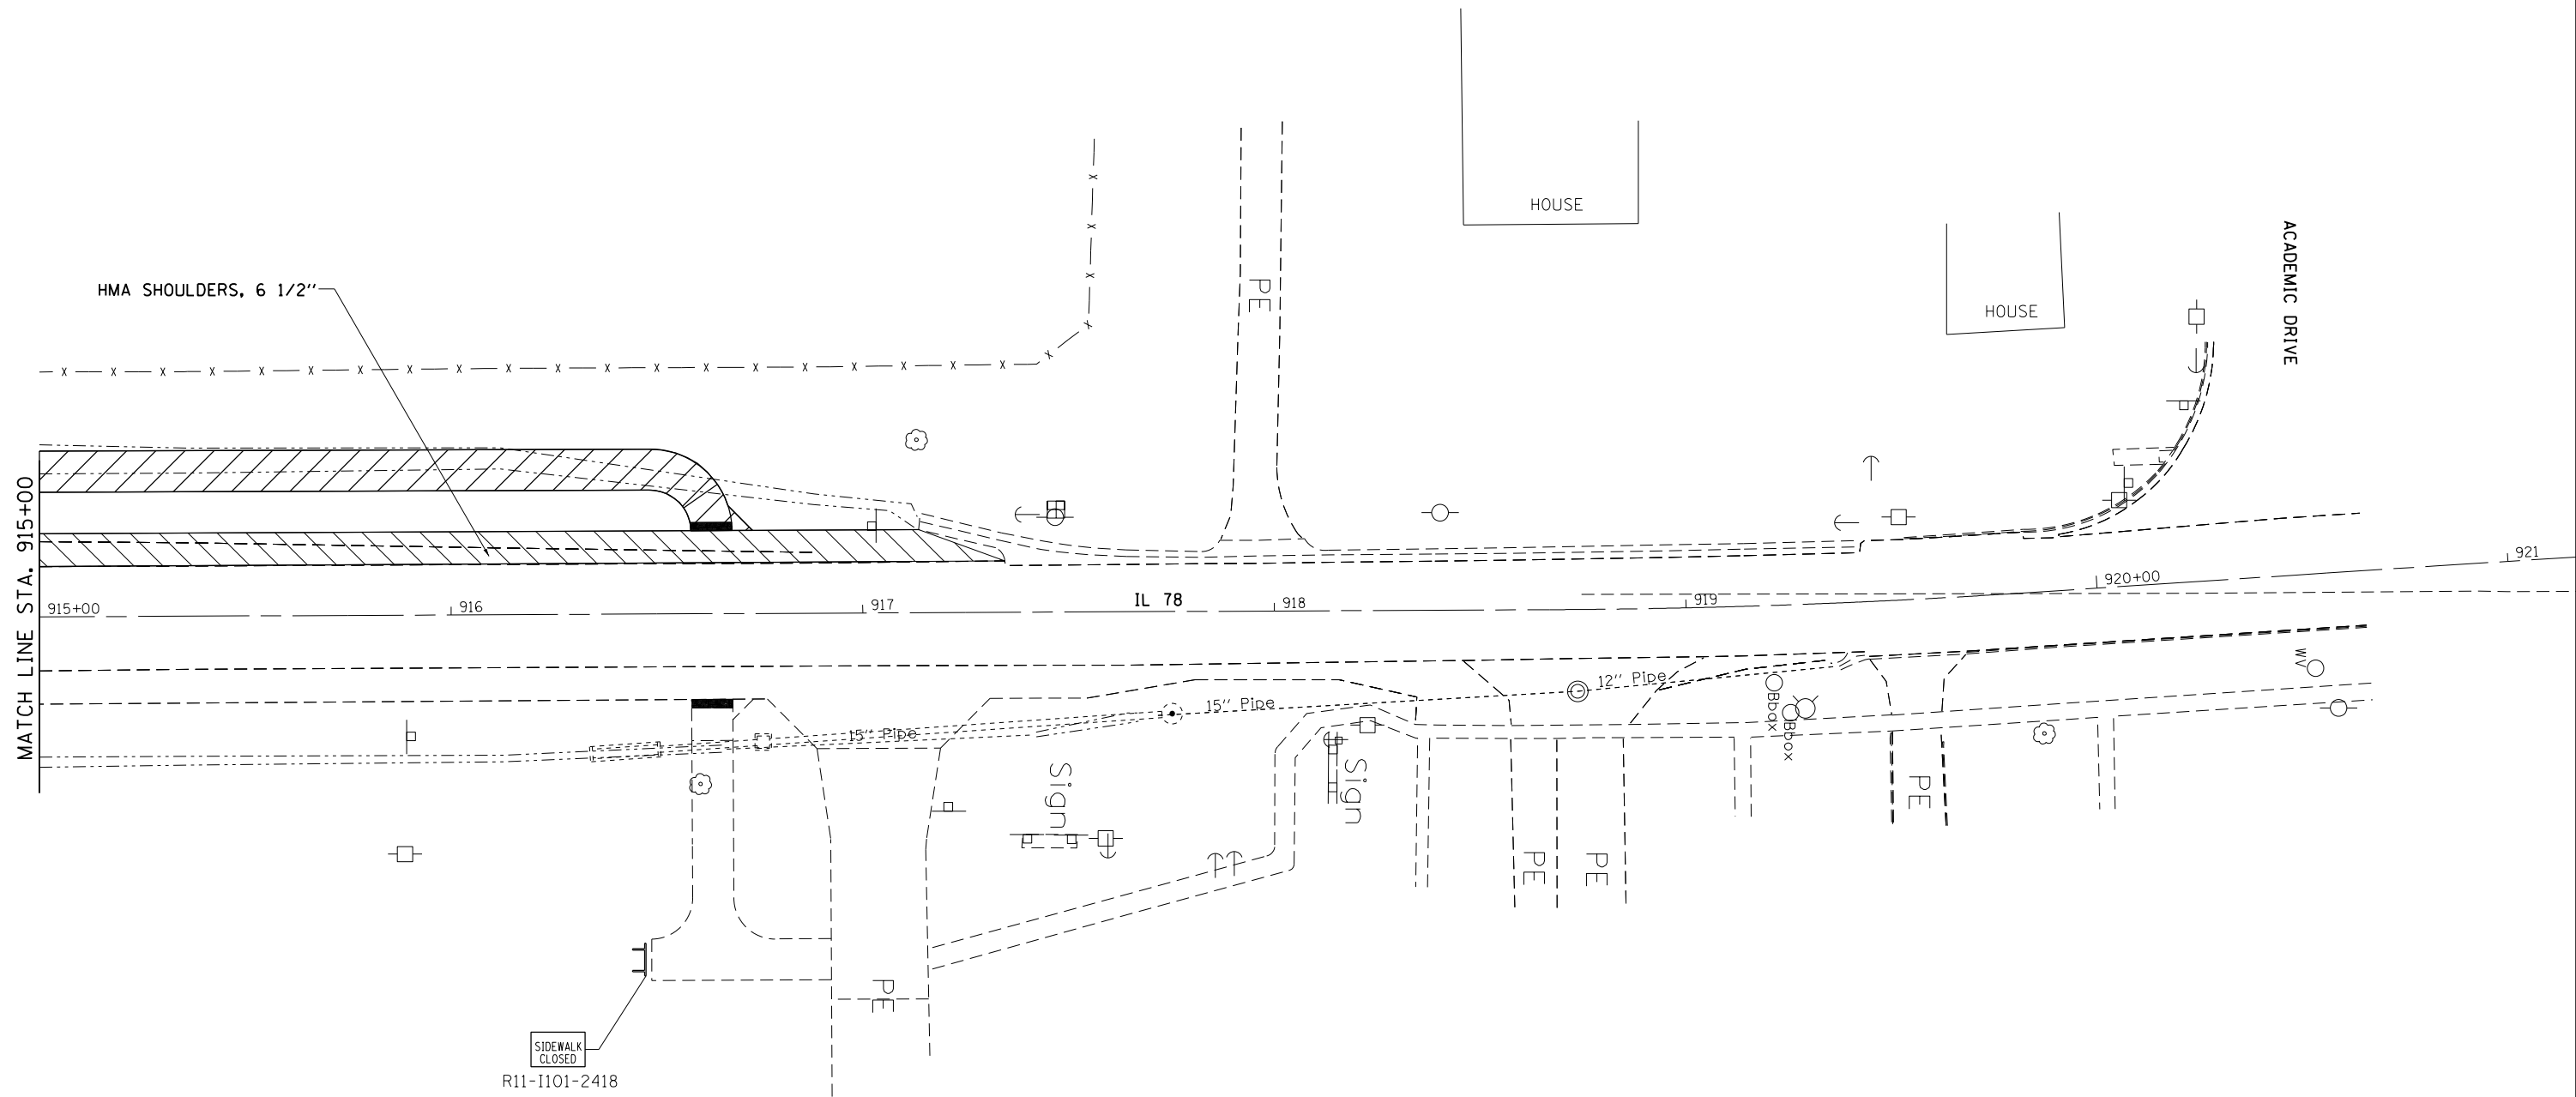

## PRE-STAGE 2C NOTES

1. BUILD PAVEMENT WIDENING AND HMA SHOULDERS 6 1/2" FROM LT STA. 99+02.24 (FCR) TO LT STA. 908+29.85 AND FROM LT STA. 912+78.41 TO LT STA. 917+34.58 USING HIGHWAY STANDARDS 701201 & 701326.
2. FOUR FLAGGERS WILL BE REQUIRED FOR THIS WORK.  
 A) ONE FLAGGER WEST OF WORK ON M.I.T. ENTRANCE.  
 B) TWO FLAGGERS ON IL 78.  
 C) ONE FLAGGER AT FRENCH CREEK ROAD.
3. USE HIGHWAY STANDARD 701801 WHERE APPLICABLE.

FILE NAME =	USER NAME = Fasslermj	DESIGNED -	REVISED -
ca:\pw\work\p\pidot\fasslermj\d0149594\0208209-shit-staging.dgn		DRAWN -	REVISED -
	PLOT SCALE = 40.0000' / in.	CHECKED -	REVISED -
	PLOT DATE = Fri Jun 13 10:36:31 2014	DATE -	REVISED -

**STATE OF ILLINOIS  
DEPARTMENT OF TRANSPORTATION**

<b>IL 78 STAGING DETAILS</b>		
<b>PRE-STAGE 2C</b>		
SCALE: 20' / IN.	SHEET NO. 7 OF 14 SHEETS	STA. 915+00 TO STA. 921+00

* IL 78		F.A.P. RTE.	SECTION	COUNTY	TOTAL SHEETS	SHEET NO.
		#22	15BR-1	WHITESIDE	146	46
					CONTRACT NO. 64F19	
ILLINOIS FED. AID PROJECT						