


FOR REFERENCE ONLY

ROUTE NO.	SECTION	COUNTY	TOTAL SHEETS	SHEET NO.
S.B.I. 3	15BR	Whiteside	27	19
F.A.				
FED. ROAD DIST. NO. 7	ILLINOIS	FED. AID PROJECT		

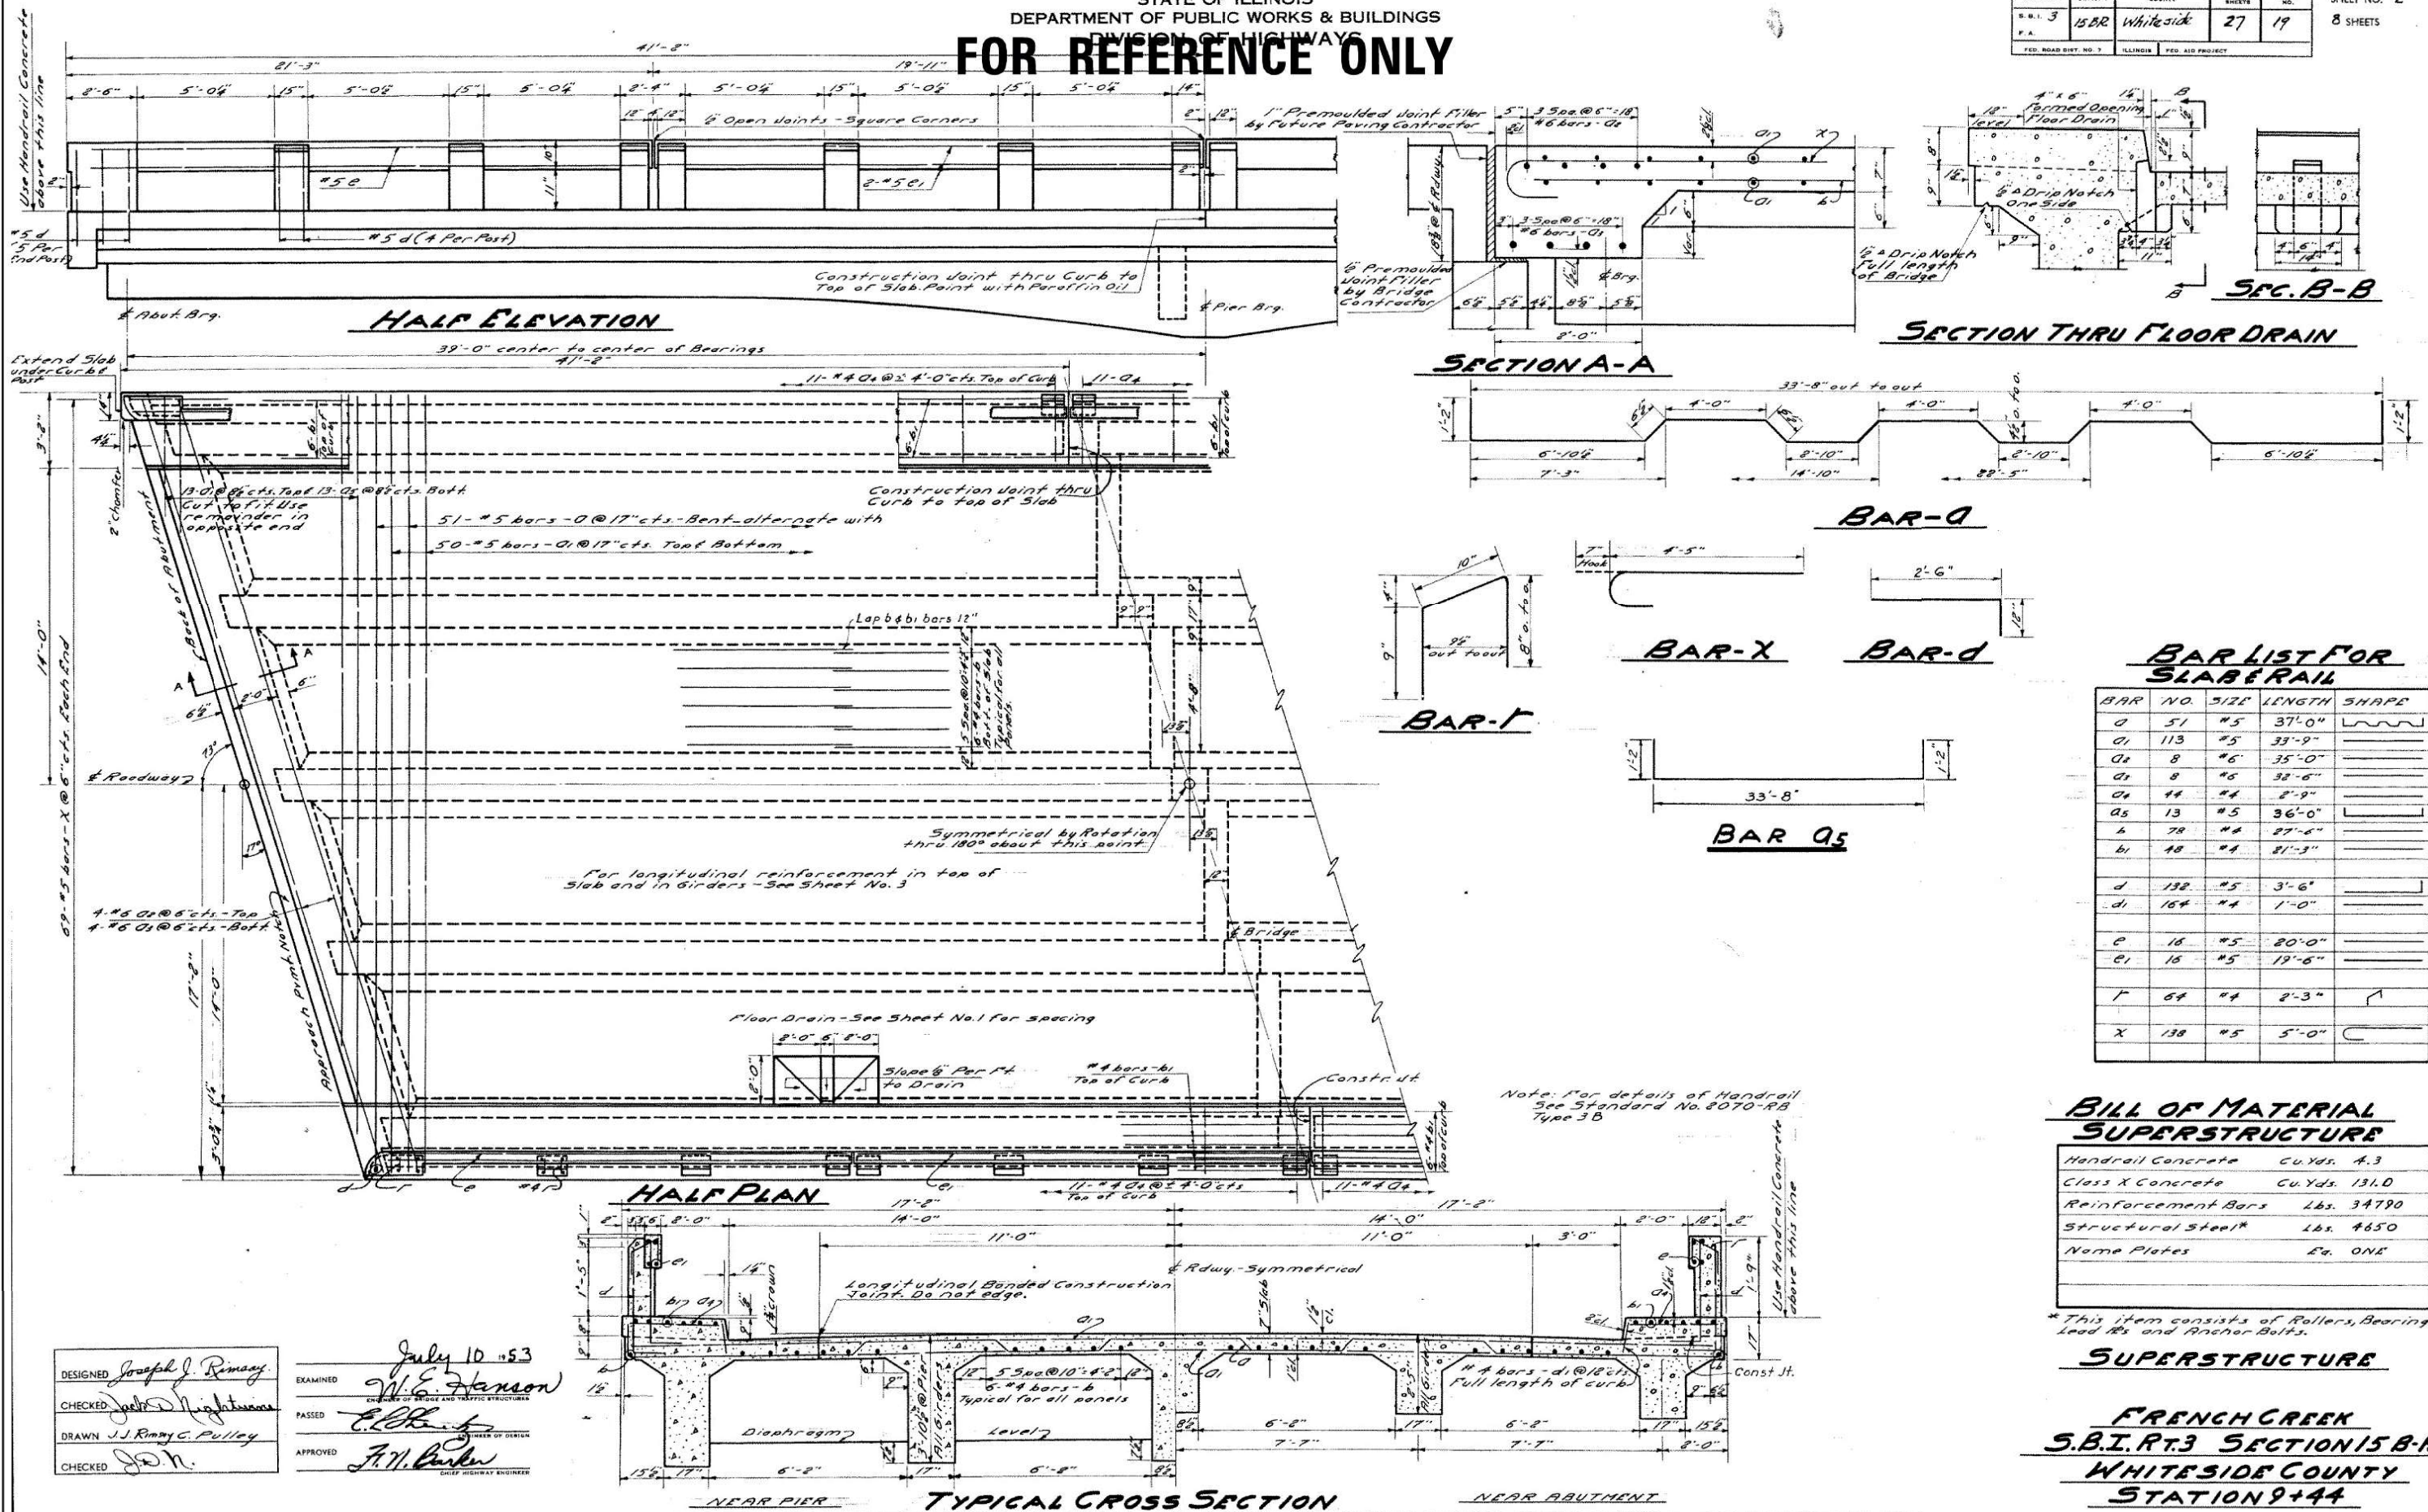

DESIGNED *Joseph J. Ramsey*
CHECKED *John D. Nightingale*
DRAWN *J.J. Ramsey, C. Pulley*
CHECKED *J.D.N.*

EXAMINED *W.E. Hanson*
PASSED *[Signature]*
APPROVED *J.H. Carlen*

July 10 1953