


OUTLET FOR COMBINATION CONCRETE CURB AND GUTTER, TYPE M-4.12

Welded wire fabric weighing not less than 58 lbs./100 sq. ft. to begin here (STA 99+34.93 @ 14.51' LT o/s). This work shall be included in the cost of the pay item: "CLASS SI CONCRETE (OUTLET)."

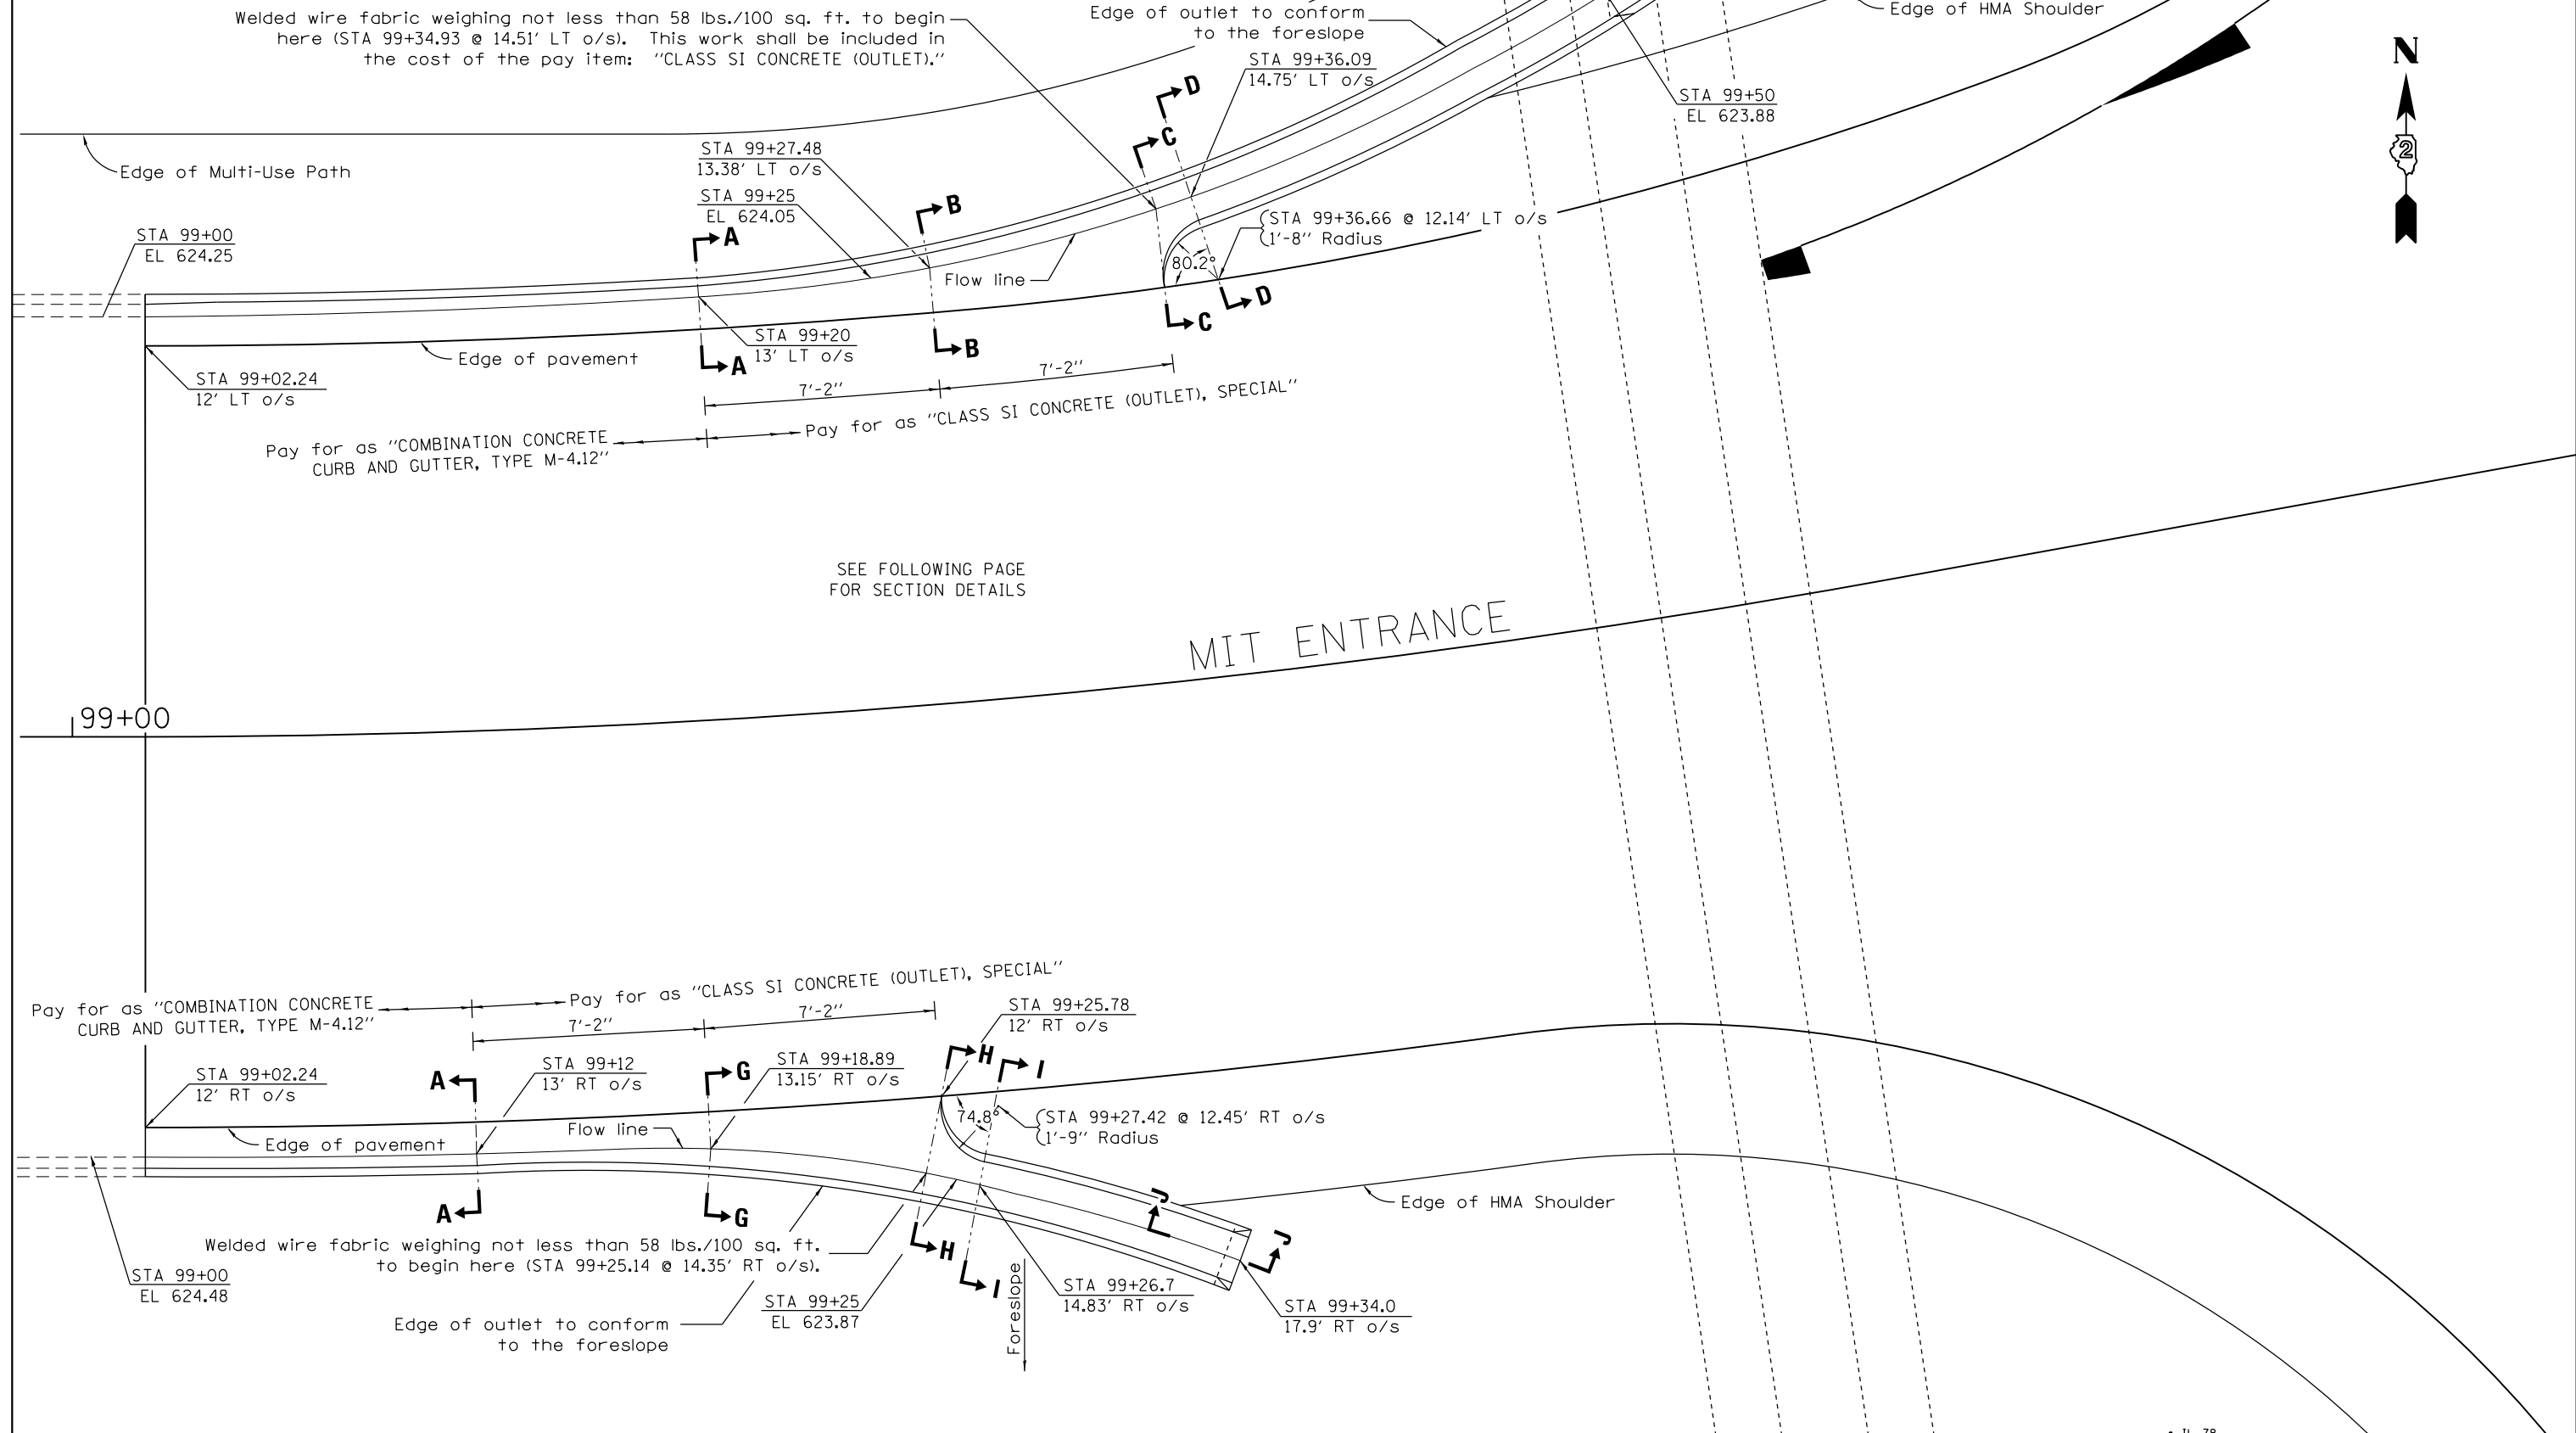

FILE NAME =	USER NAME = Fasslermj	DESIGNED -	REVISED -
ca:\pw\work\p\midot\fasslermj\d0149594\0208209-shit-details.dgn		DRAWN -	REVISED -
PLOT SCALE = 60.0000' / in.		CHECKED -	REVISED -
PLOT DATE = Fri Jun 13 11:30:59 2014		DATE -	REVISED -

STATE OF ILLINOIS
DEPARTMENT OF TRANSPORTATION

OUTLET FOR COMBINATION CONCRETE
CURB AND GUTTER, TYPE M-4.12

SCALE: _____ SHEET NO. 1 OF 2 SHEETS STA. _____ TO STA. _____

F.A.P. RTE.	SECTION	COUNTY	TOTAL SHEETS	SHEET NO.
• 22	15BR-1	WHITESIDE	146	104
CONTRACT NO. 64F19				
ILLINOIS FED. AID PROJECT				