


DATE	
BY	
FINAL SURVEY	SURVEYED
NOTE BOOK	PLOTTED
NO.	TEMPLATE
	AREAS CHECKED

DATE	
BY	
ORIGINAL SURVEY	SURVEYED
NOTE BOOK	PLOTTED
NO.	TEMPLATE
	AREAS CHECKED

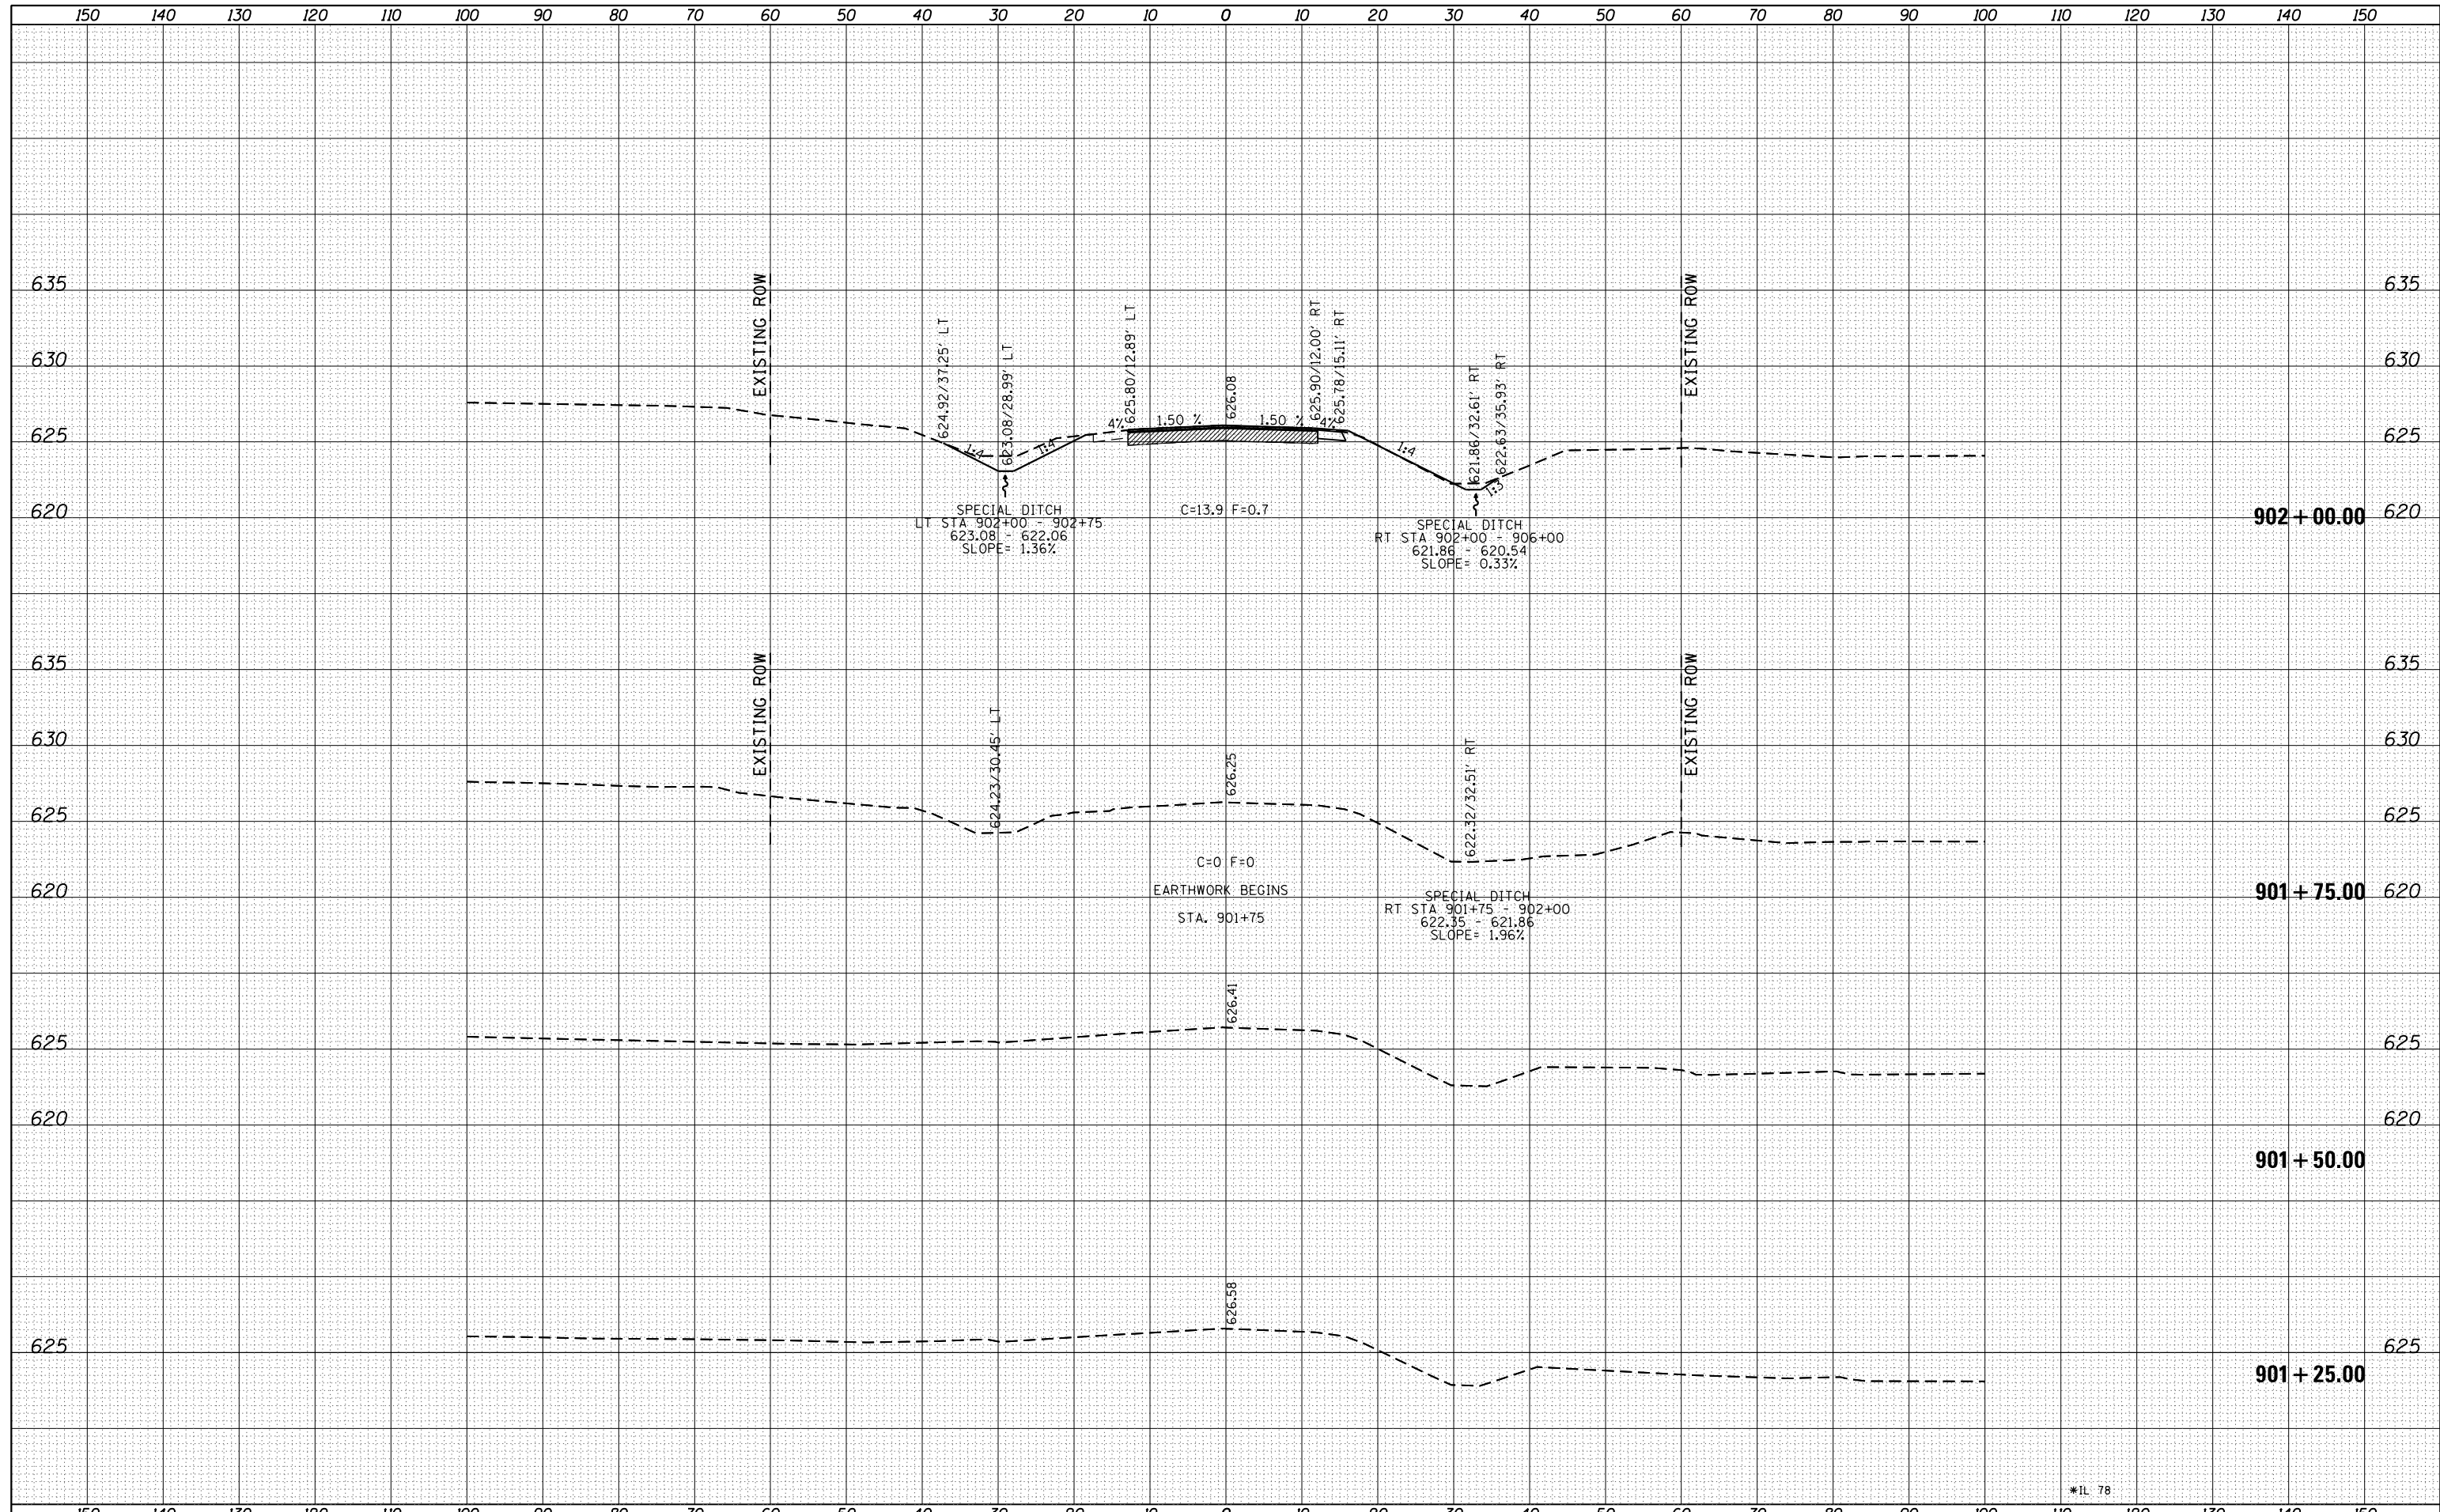

FILE NAME =	USER NAME = Fesslerm	DESIGNED -	REVISED -	STATE OF ILLINOIS DEPARTMENT OF TRANSPORTATION	IL 78 MAINLINE CROSS SECTIONS		F.A.P. RTE.	SECTION	COUNTY	TOTAL SHEETS	SHEET NO.
c:\pw_work\pwidot\Fesslerm\0149594\0208209-sh1-xssht_IL78.dgn		DRAWN -	REVISED -		22	15BR-1	WHITESIDE	146	119		
Default		CHECKED -	REVISED -		SCALE: SHEET OF SHEETS STA. 901+25.00 TO STA. 902+00.00		CONTRACT NO. 64F19		ILLINOIS FED. AID PROJECT		
		DATE -	REVISED -								