


| | |
|--------------|----------|
| DATE | |
| BY | |
| FINAL SURVEY | SURVEYED |
| NOTE BOOK | PLOTTED |
| NO. | TEMPLATE |
| | AREAS |
| | CHECKED |

| | |
|-----------------|----------|
| DATE | |
| BY | |
| ORIGINAL SURVEY | SURVEYED |
| NOTE BOOK | PLOTTED |
| NO. | TEMPLATE |
| | AREAS |
| | CHECKED |

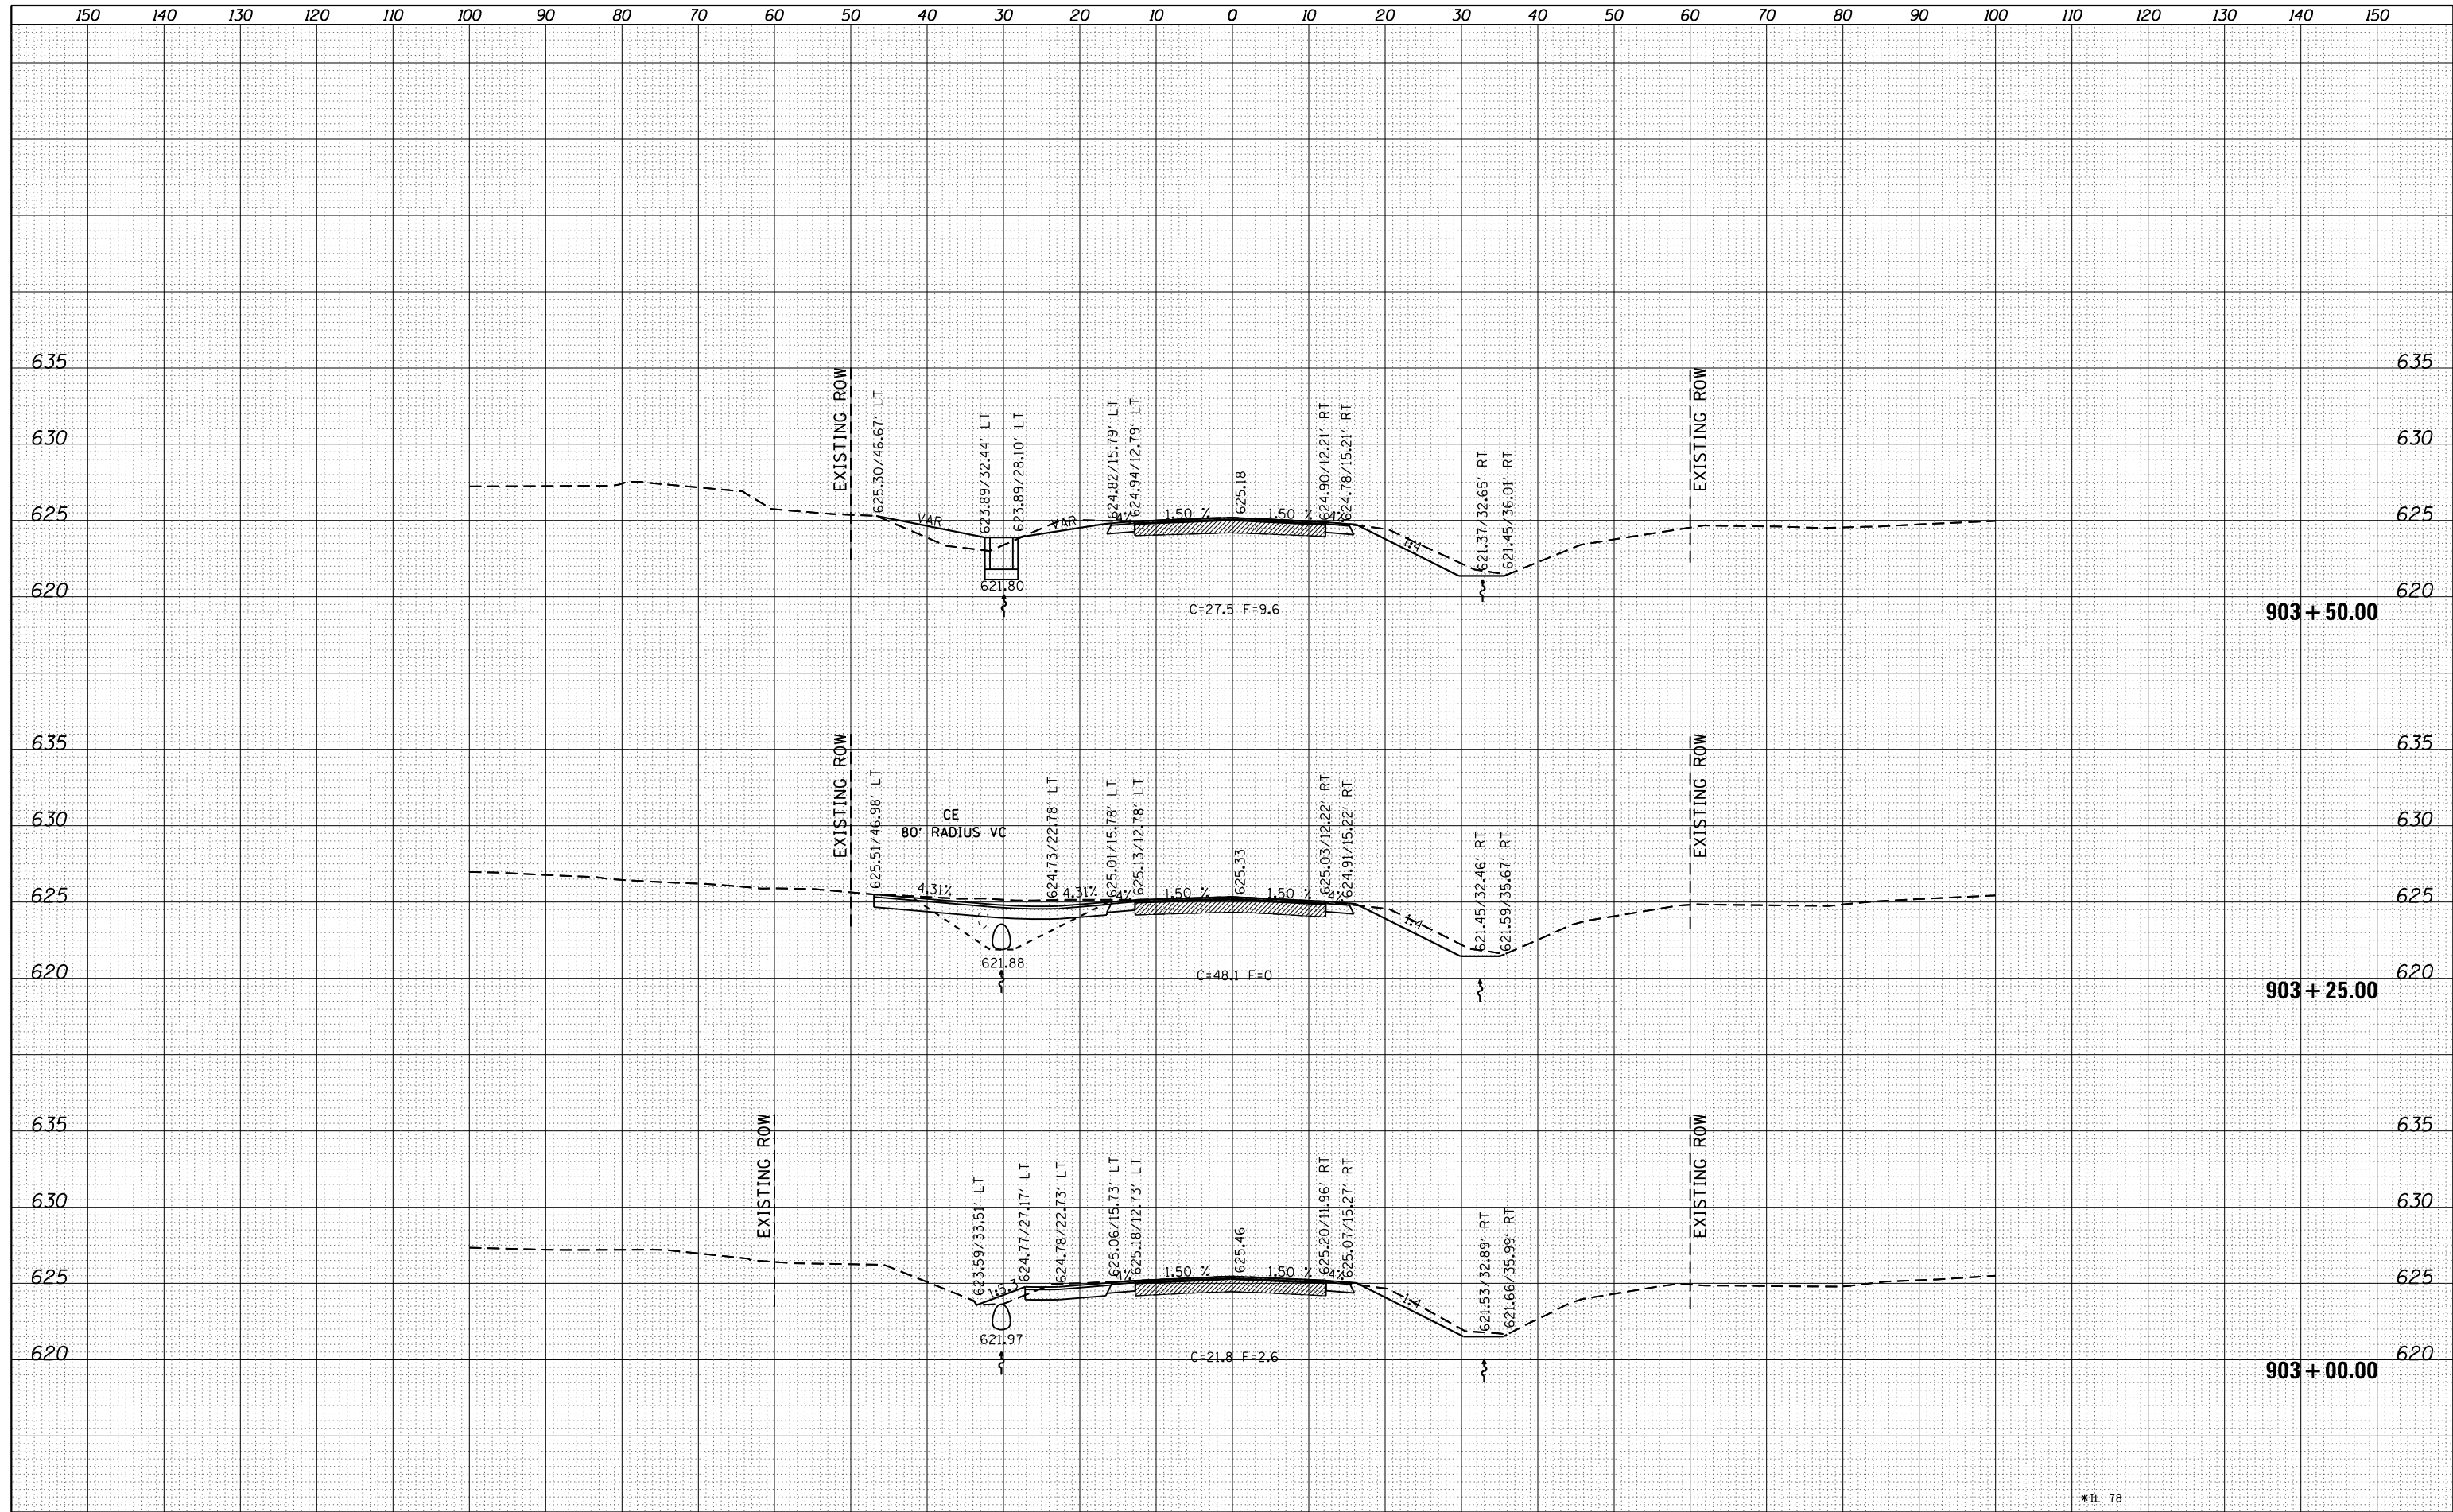

*IL 78

FILE NAME =
 c:\pwork\pwork\fosslermj\d0149594\0208209-sh1-xssht_IL78.dgn

USER NAME = Fosslermj
 PLOT SCALE = 20.0000' / in.
 PLOT DATE = Fri Jun 13 13:40:13 2014

DESIGNED -
 DRAWN -
 CHECKED -
 DATE -

REVISED -
 REVISED -
 REVISED -
 REVISED -

**STATE OF ILLINOIS
 DEPARTMENT OF TRANSPORTATION**

**IL 78
 MAINLINE CROSS SECTIONS**

SCALE: SHEET OF SHEETS STA. 903+00.00 TO STA. 903+50.00

| | | | | |
|---------------------------|---------|-----------|--------------------|-----------|
| F.A.P. RTE. | SECTION | COUNTY | TOTAL SHEETS | SHEET NO. |
| *22 | 15BR-1 | WHITESIDE | 146 | 121 |
| | | | CONTRACT NO. 64F19 | |
| ILLINOIS FED. AID PROJECT | | | | |