


FINAL SURVEY	SURVEYED	DATE
NOTE BOOK	PLOTTED	BY
NO.	TEMPLATE	
	AREAS CHECKED	

ORIGINAL SURVEY	SURVEYED	DATE
NOTE BOOK	PLOTTED	BY
NO.	TEMPLATE	
	AREAS CHECKED	

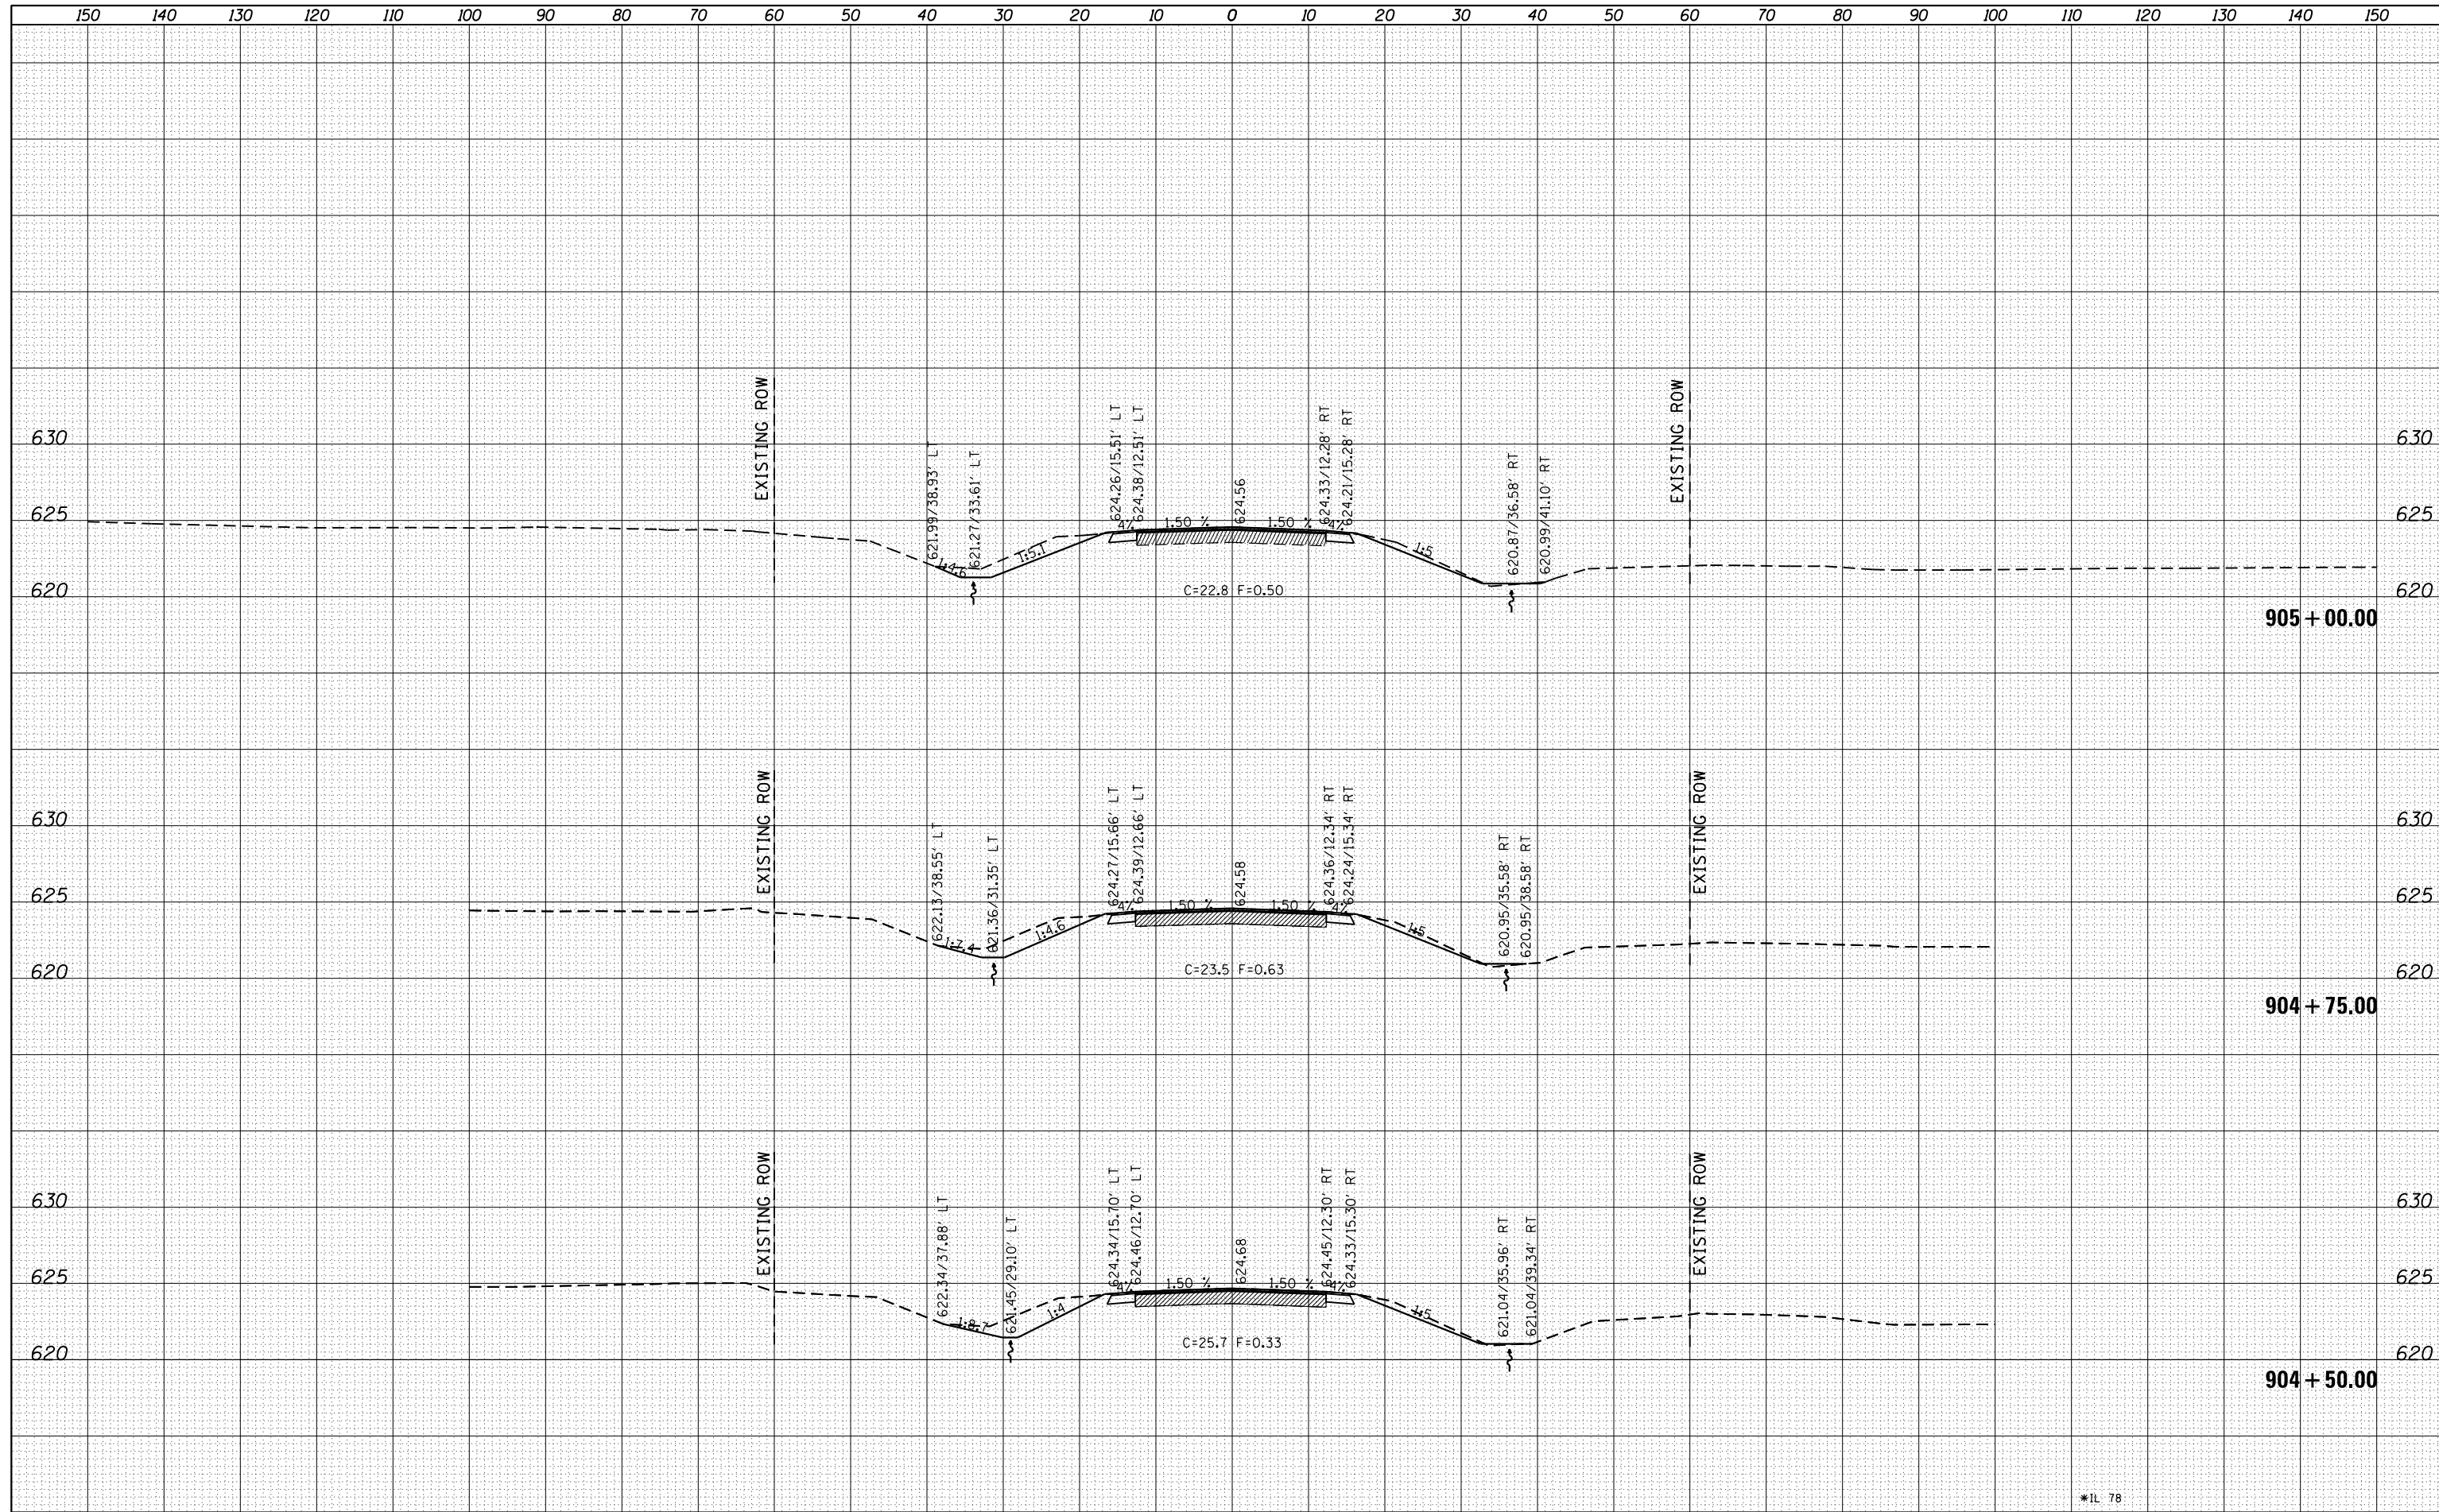

FILE NAME =	USER NAME = Fesslerm	DESIGNED -	REVISIED -	STATE OF ILLINOIS DEPARTMENT OF TRANSPORTATION	IL 78 MAINLINE CROSS SECTIONS		F.A.P. RTE.	SECTION	COUNTY	TOTAL SHEETS	SHEET NO.
c:\pw_work\pwork\dot\Fesslerm\0149594\0208209-sh1-xssht_IL78.dgn		DRAWN -	REVISIED -		*22	15BR-1	WHITESIDE	146	123		
Default	PLOT SCALE = 20.0000' / in.	CHECKED -	REVISIED -		SCALE: SHEET OF SHEETS STA. 904+50.00 TO STA. 905+00.00		CONTRACT NO. 64F19		ILLINOIS FED. AID PROJECT		
	PLOT DATE = Fri Jun 13 13:40:48 2014	DATE -	REVISIED -								