


| | |
|--------------|---------------|
| DATE | |
| BY | |
| FINAL SURVEY | SURVEYED |
| NOTE BOOK | PLOTTED |
| NO. | TEMPLATE |
| | AREAS CHECKED |

| | |
|-----------------|---------------|
| DATE | |
| BY | |
| ORIGINAL SURVEY | SURVEYED |
| NOTE BOOK | PLOTTED |
| NO. | TEMPLATE |
| | AREAS CHECKED |

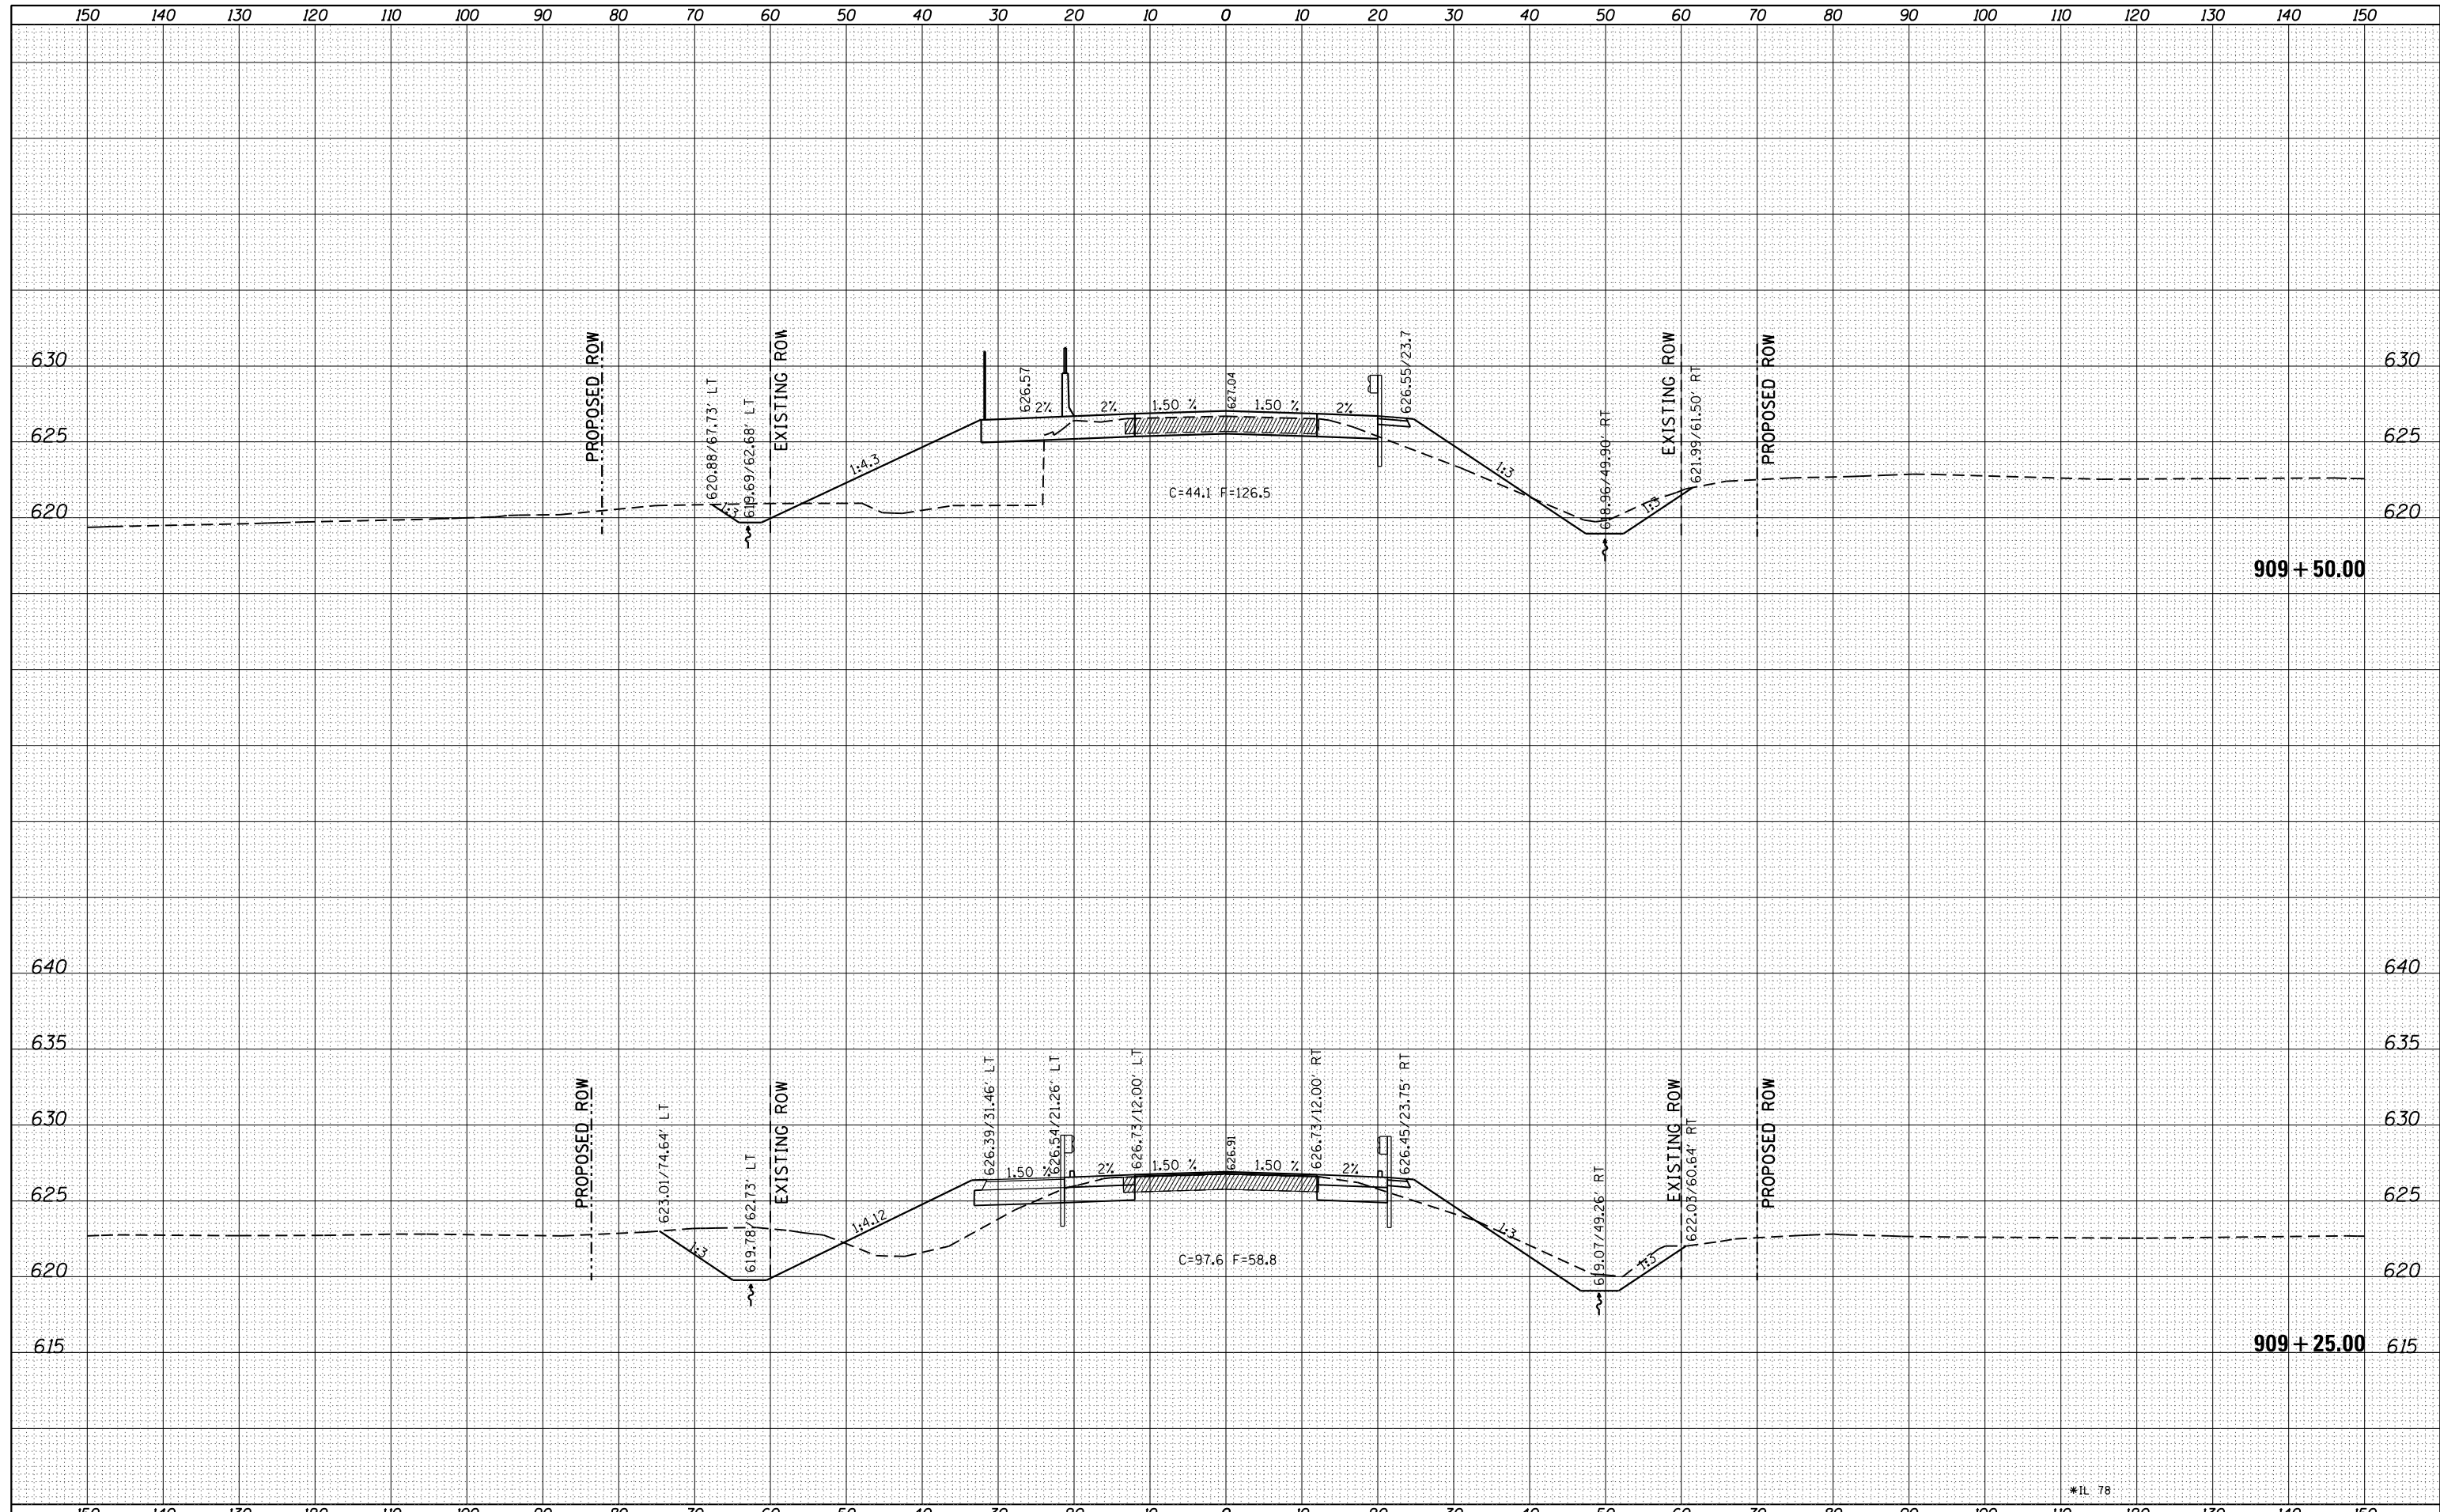

| | | | | | | | | | | | | |
|--|--------------------------------------|------------|-----------|---|---|--------|-----------|---------------------------|---------|--------|--------------|-----------|
| FILE NAME = | USER NAME = Fasslermj | DESIGNED - | REVISED - | STATE OF ILLINOIS DEPARTMENT OF TRANSPORTATION | IL 78 MAINLINE CROSS SECTIONS | | | F.A.P. RTE. | SECTION | COUNTY | TOTAL SHEETS | SHEET NO. |
| c:\pw_work\pwidot\Fasslermj\d0149594\0208209-sh-t-xssht_IL78.dgn | | DRAWN - | REVISED - | | •22 | 15BR-1 | WHITESIDE | 146 | 130 | | | |
| Default | PLOT SCALE = 20.0000' / in. | CHECKED - | REVISED - | | SCALE: SHEET OF SHEETS STA. 909+25.00 TO STA. 909+50.00 | | | CONTRACT NO. 64F19 | | | | |
| | PLOT DATE = Fri Jun 13 13:43:08 2014 | DATE - | REVISED - | | | | | ILLINOIS FED. AID PROJECT | | | | |