


| | | |
|--------------|---------------|------|
| FINAL SURVEY | SURVEYED | DATE |
| NOTE BOOK | PLOTTED | BY |
| NO. | TEMPLATE | |
| | AREAS CHECKED | |
| | AREAS CHECKED | |

| | | |
|-----------------|---------------|------|
| ORIGINAL SURVEY | SURVEYED | DATE |
| NOTE BOOK | PLOTTED | BY |
| NO. | TEMPLATE | |
| | AREAS CHECKED | |
| | AREAS CHECKED | |

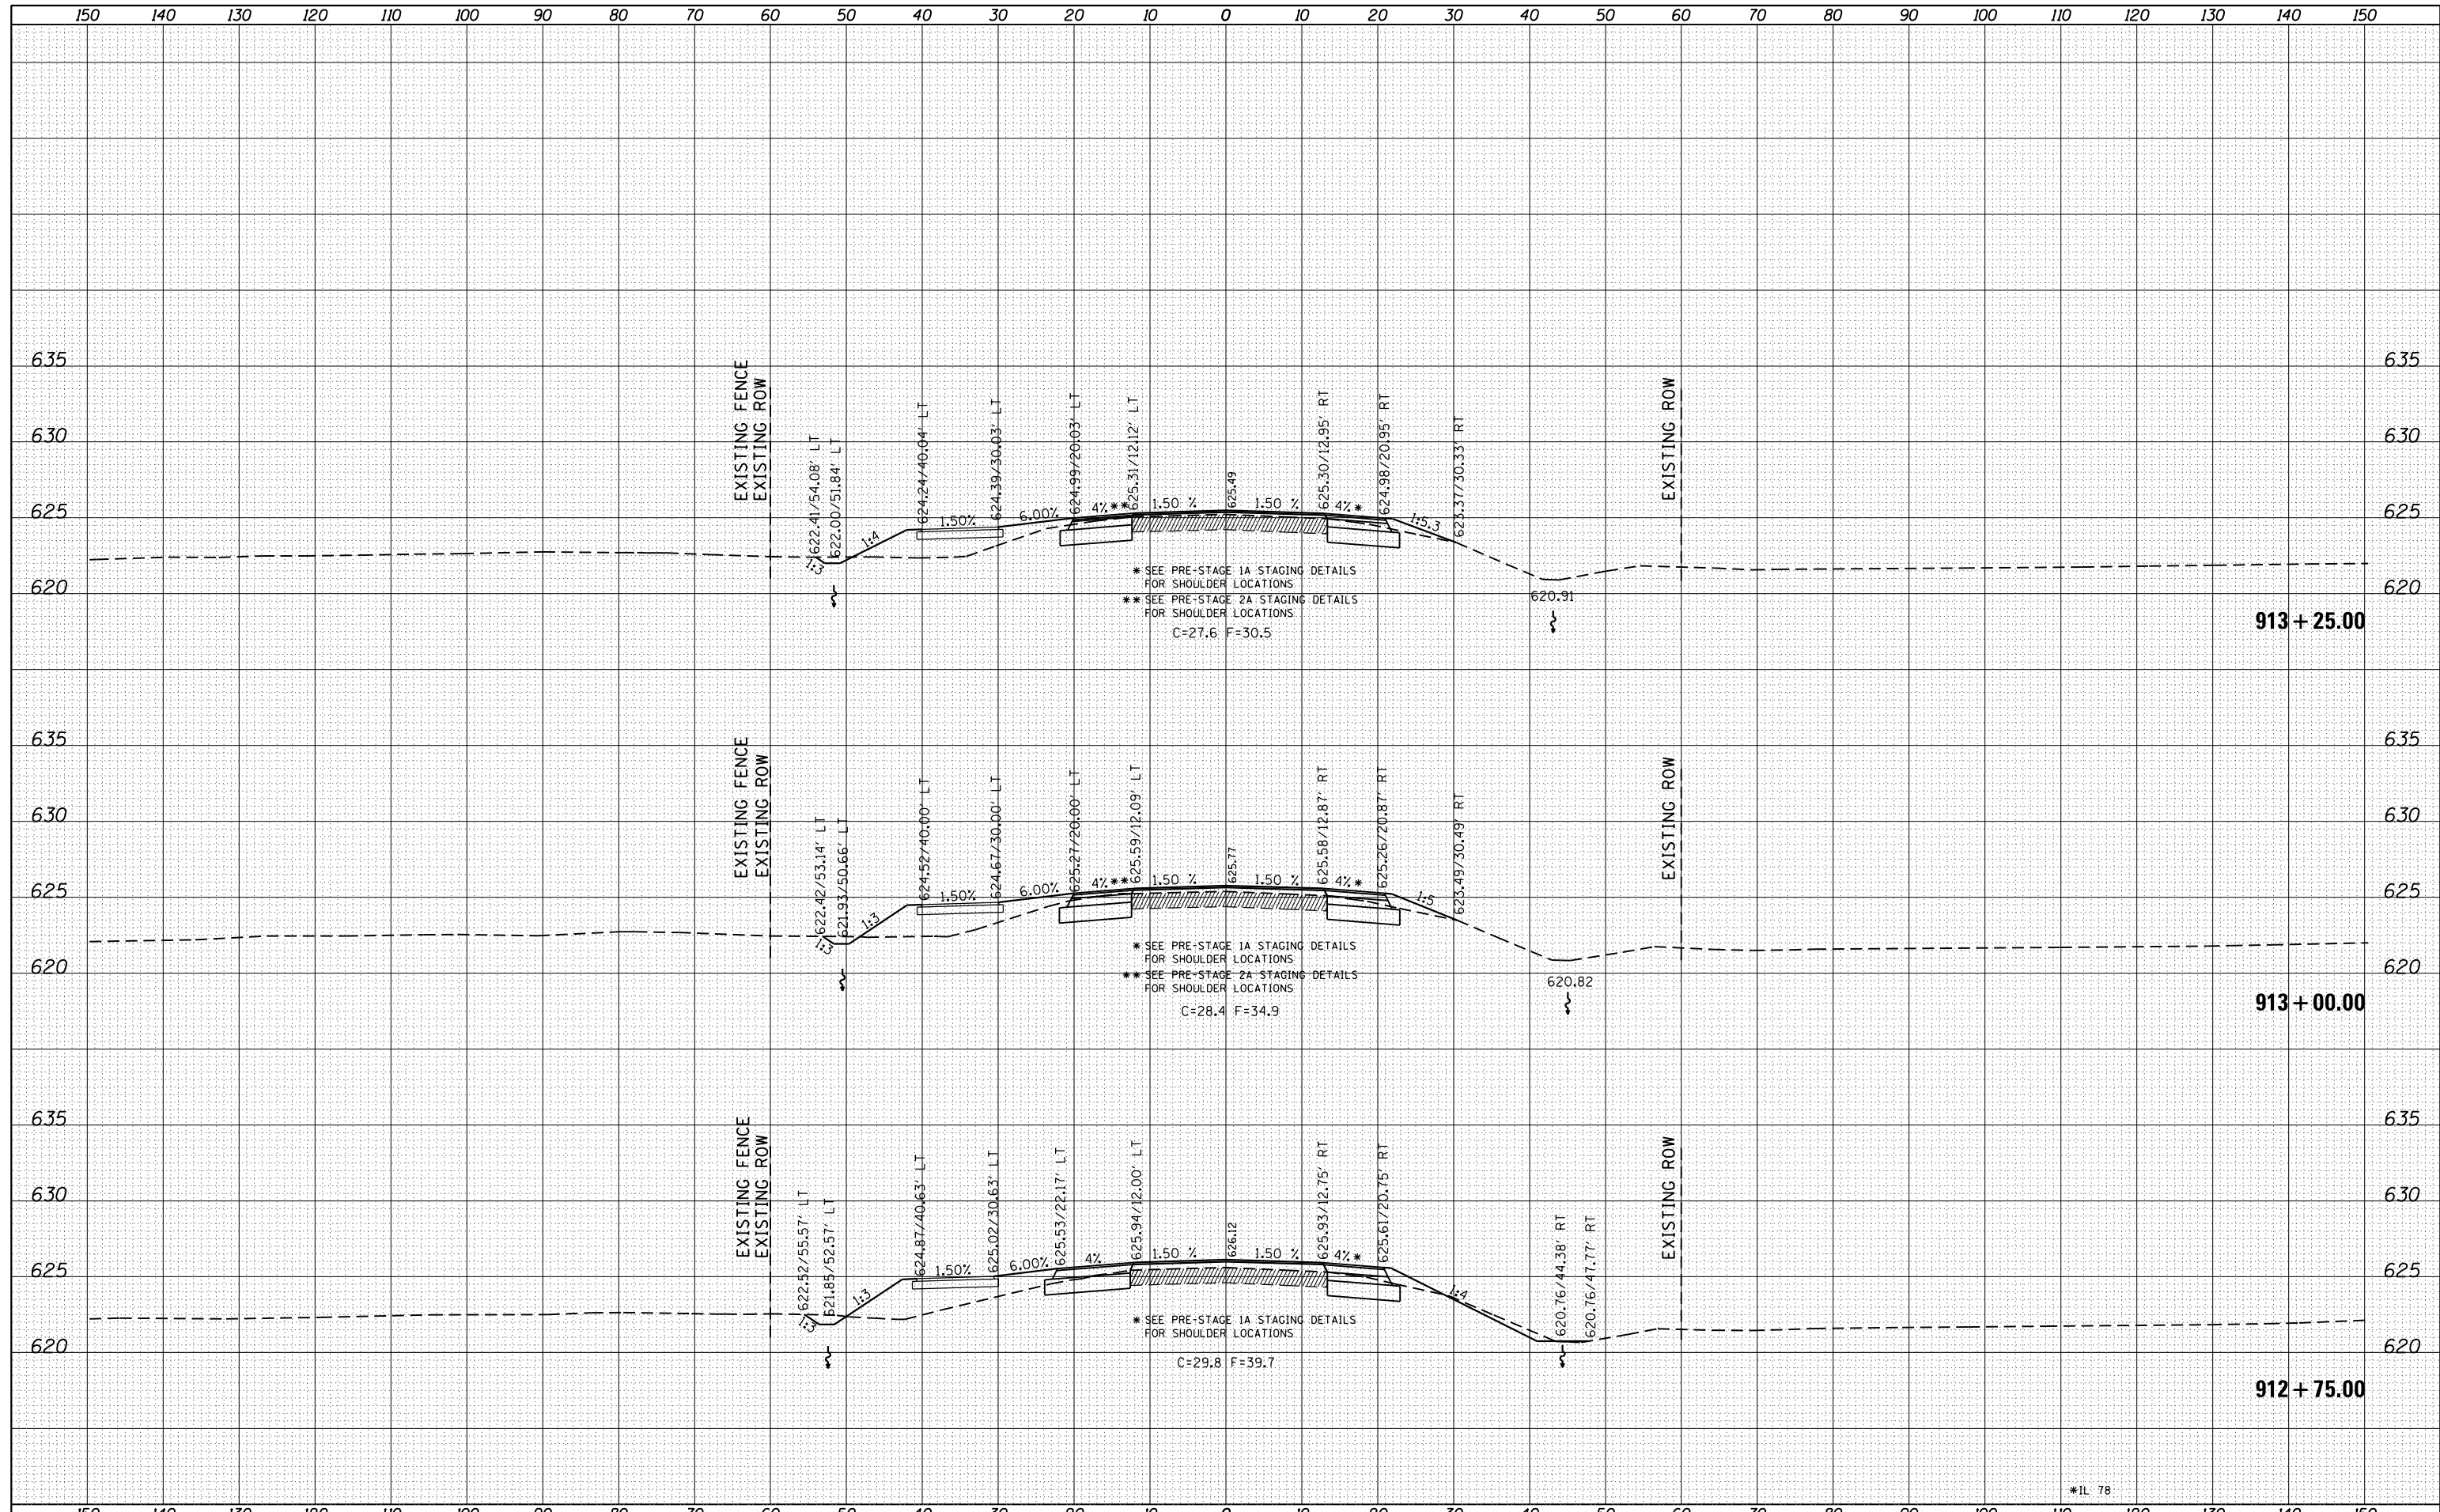

| | | | | | | | | | | | | |
|--|-----------------------|------------|-----------|---|--|--------|-----------|-------------|---------|--------|--------------|-----------|
| FILE NAME = | USER NAME = Fosslermj | DESIGNED - | REVISED - | STATE OF ILLINOIS DEPARTMENT OF TRANSPORTATION | IL 78 MAINLINE CROSS SECTIONS | | | F.A.P. RTE. | SECTION | COUNTY | TOTAL SHEETS | SHEET NO. |
| c:\pw_work\pwwork\fossermj\d0149594\0208209-sh1-xssht_IL78.dgn | | DRAWN - | REVISED - | | *22 | 15BR-1 | WHITESIDE | 146 | 135 | | | |
| PLOT SCALE = 20.0000' / in. | | CHECKED - | REVISED - | | CONTRACT NO. 64F19 | | | | | | | |
| Default | | DATE - | REVISED - | | ILLINOIS FED. AID PROJECT | | | | | | | |

*IL 78

SCALE: SHEET OF SHEETS STA. 912+75.00 TO STA. 913+25.00