


BY	DATE
FINAL SURVEY	SURVEYED
NOTE BOOK	PLOTTED
NO.	TEMPLATE
	AREAS CHECKED

BY	DATE
ORIGINAL SURVEY	SURVEYED
NOTE BOOK	PLOTTED
NO.	TEMPLATE
	AREAS CHECKED

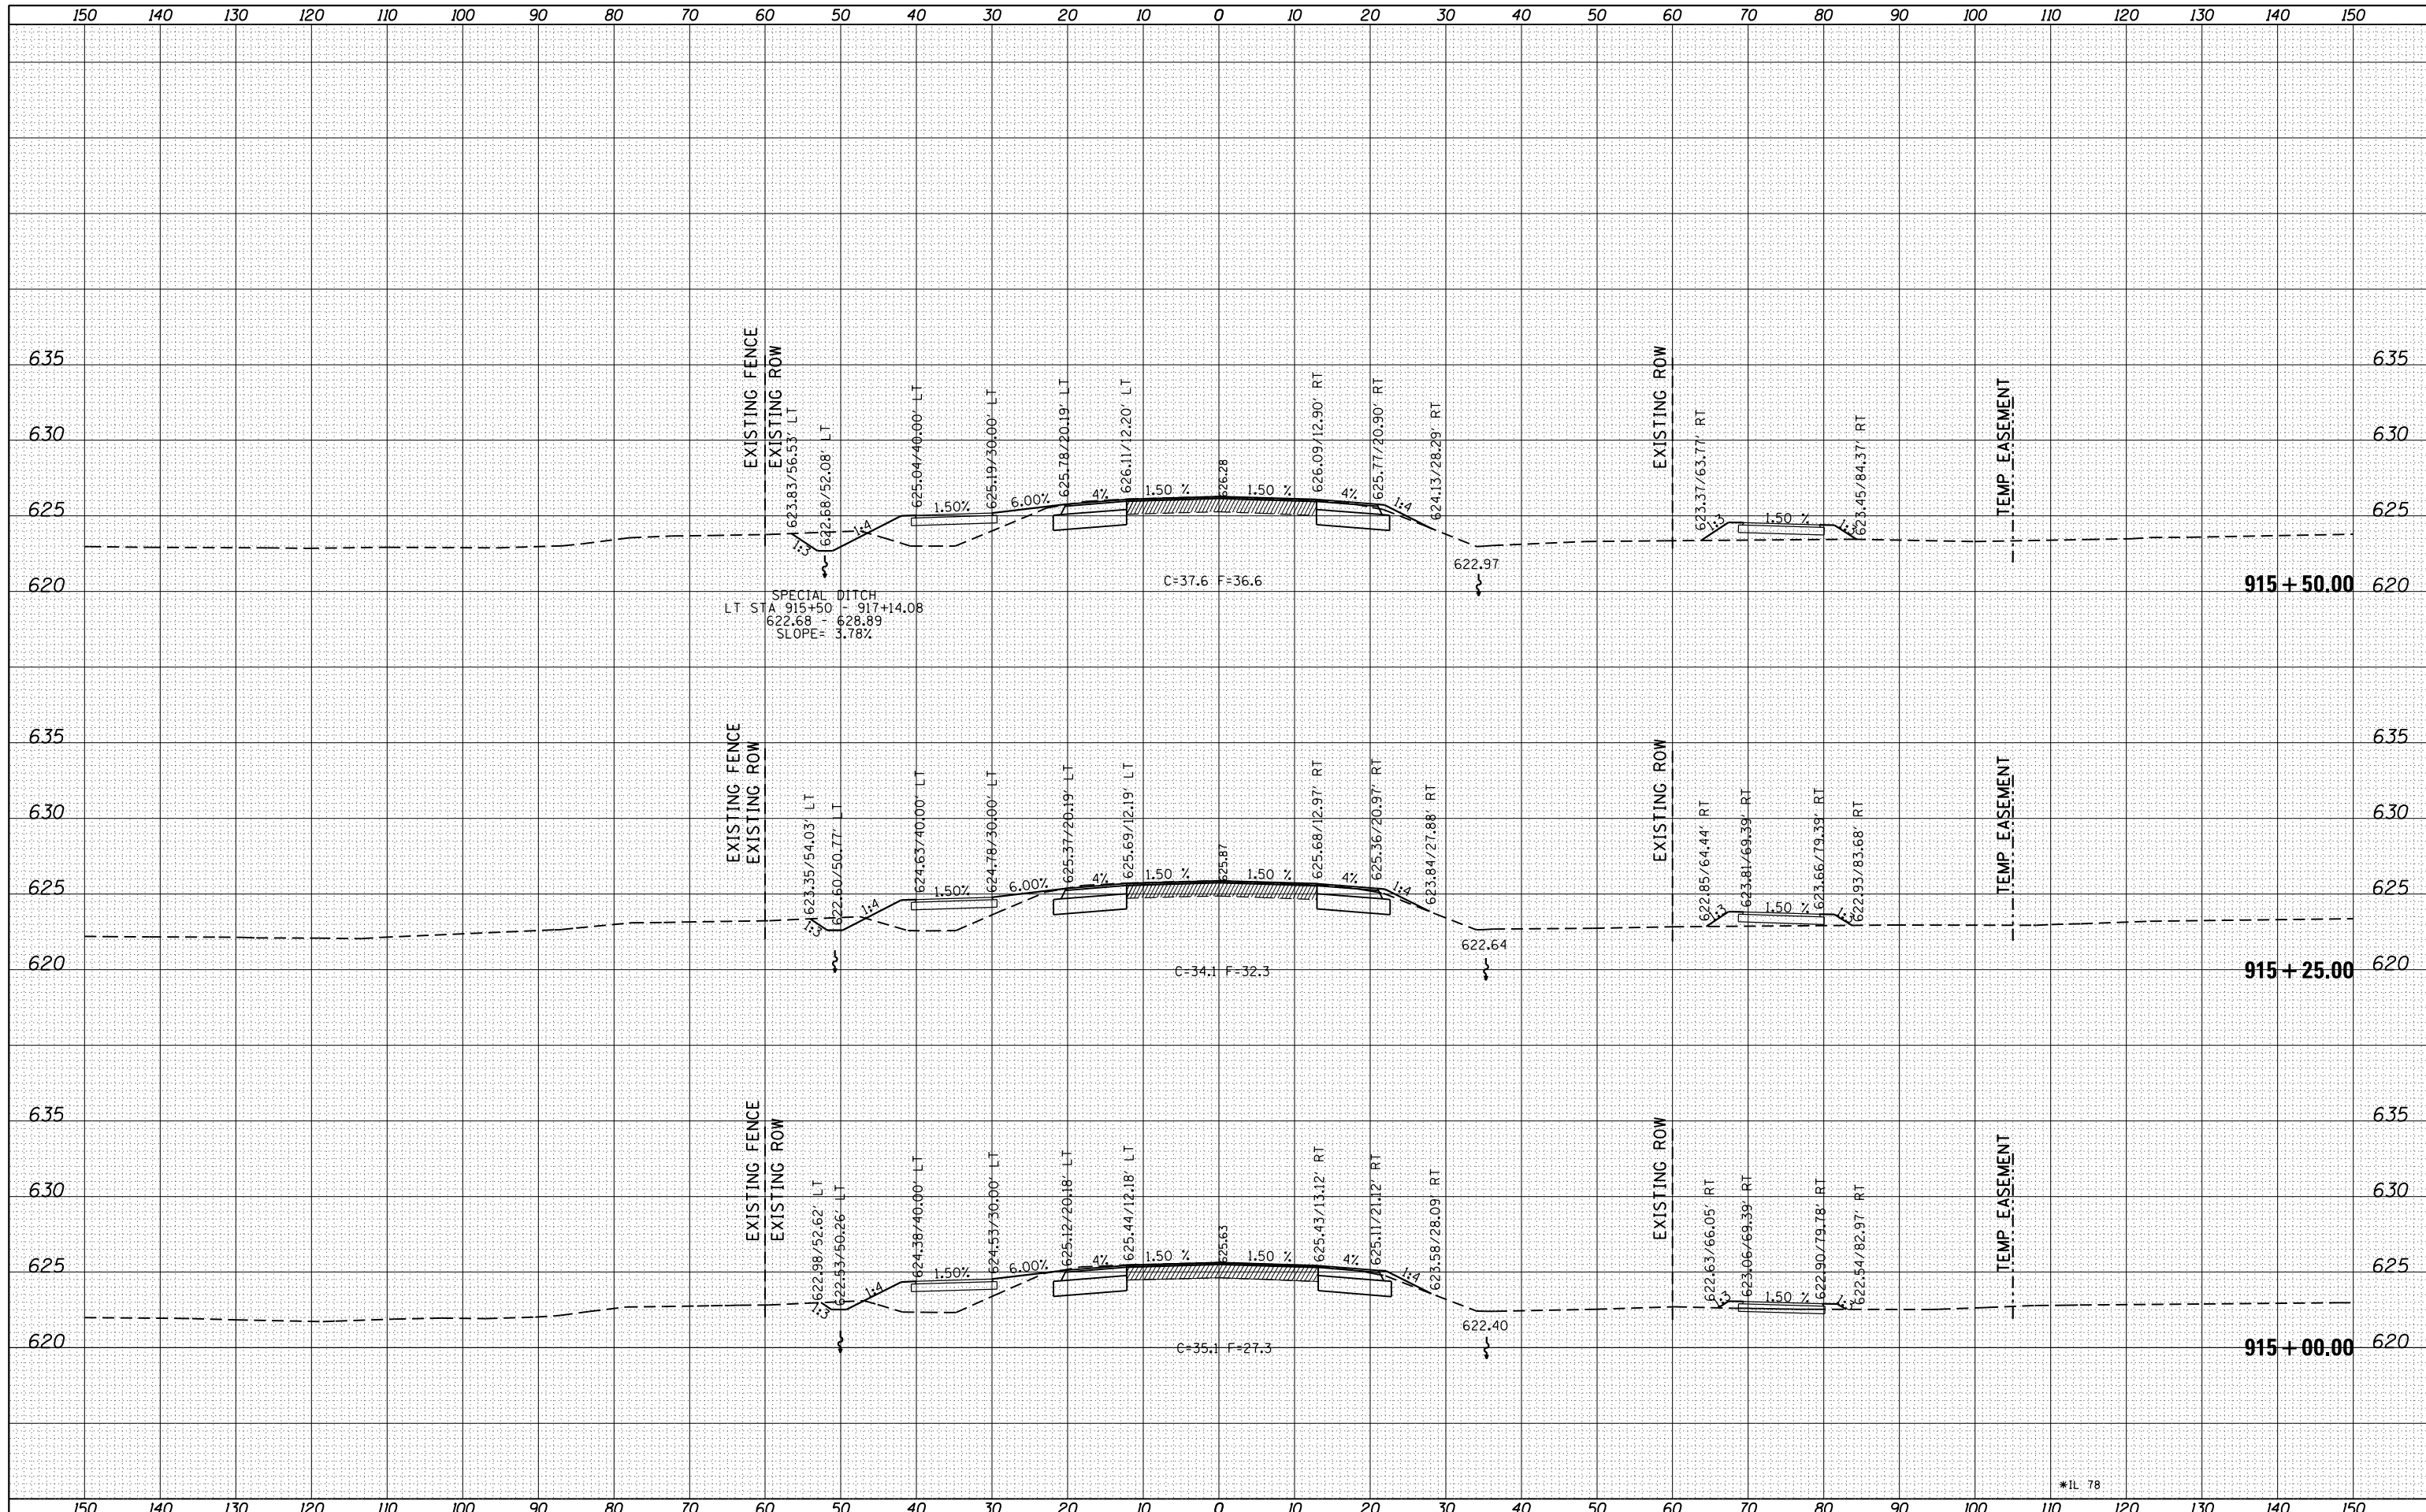

\*IL 78

FILE NAME =	USER NAME = Fesslerm	DESIGNED -	REVISED -	<b>STATE OF ILLINOIS DEPARTMENT OF TRANSPORTATION</b>	<b>IL 78 MAINLINE CROSS SECTIONS</b>	F.A.P. RTE.	SECTION	COUNTY	TOTAL SHEETS	SHEET NO.
c:\pwork\pwwork\Fesslerm\00149594\0208209-sh1-xssh.tl78.dgn						*22	15BR-1	WHITESIDE	146	138
Default	PLOT SCALE = 20.0000' / in.	CHECKED -	REVISED -			CONTRACT NO. 64F19				
	PLOT DATE = Fri Jun 13 13:46:07 2014	DATE -	REVISED -			ILLINOIS FED. AID PROJECT				
SCALE:						SHEET OF SHEETS		STA. 915+00.00 TO STA. 915+50.00		