


DATE	
BY	
FINAL SURVEY	SURVEYED
NOTE BOOK	PLOTTED
NO.	TEMPLATE
	AREAS CHECKED

DATE	
BY	
ORIGINAL SURVEY	SURVEYED
NOTE BOOK	PLOTTED
NO.	TEMPLATE
	AREAS CHECKED

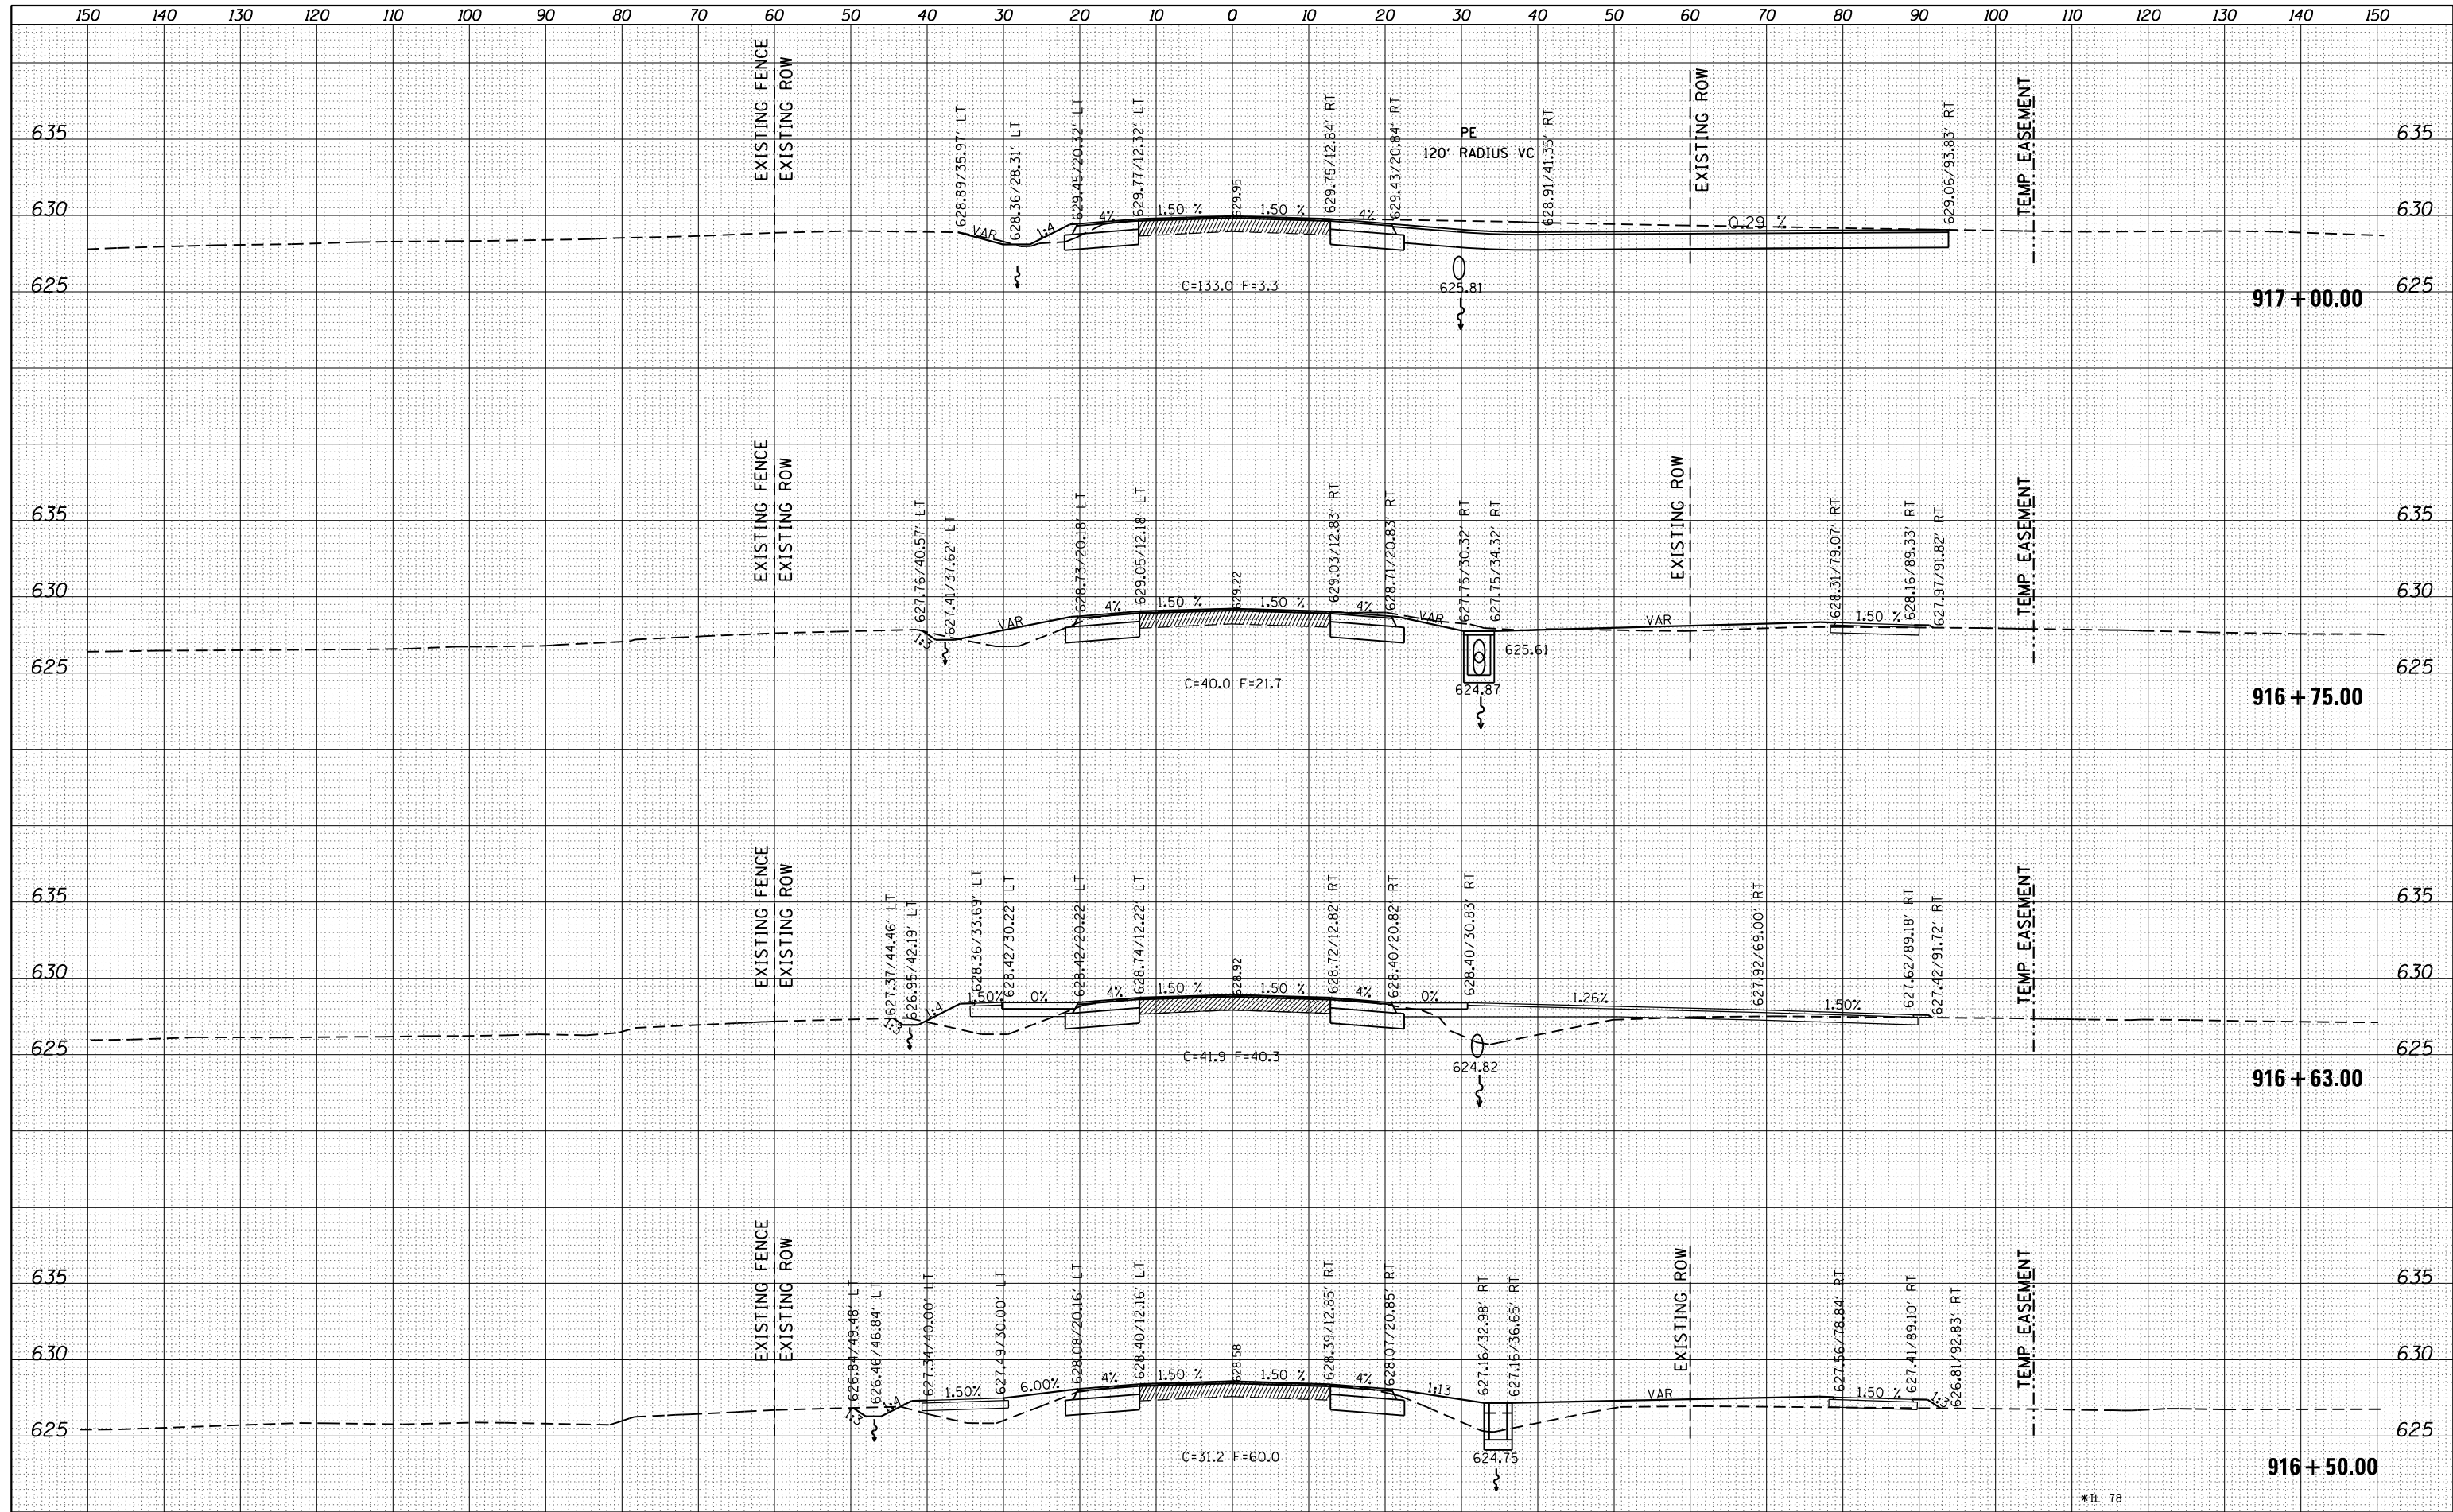

FILE NAME =	USER NAME = Fosslermj	DESIGNED -	REVISSED -	STATE OF ILLINOIS DEPARTMENT OF TRANSPORTATION	IL 78 MAINLINE CROSS SECTIONS	F.A.P. RTE.	SECTION	COUNTY	TOTAL SHEETS	SHEET NO.	
os:\pw_work\pwt\dot\Fosslermj\d0149594\0208209-sh-t-xssht_IL78.dgn	PLOT SCALE = 20.0000' / in.	DRAWN -	REVISSED -			*22	15BR-1	WHITESIDE	146	140	
Default	PLOT DATE = Fri Jun 13 13:46:48 2014	CHECKED -	REVISSED -			SCALE:	SHEET	OF	SHEETS	STA. 916+50.00	TO STA. 917+00.00
		DATE -	REVISSED -								

*IL 78

CONTRACT NO. 64F19

ILLINOIS FED. AID PROJECT