


DATE	
BY	
FINAL SURVEY	
SURVEYED	
PLOTTED	
TEMPLATE	
NOTE BOOK	
AREAS	
CHECKED	
NO.	

DATE	
BY	
ORIGINAL SURVEY	
SURVEYED	
PLOTTED	
TEMPLATE	
AREAS	
CHECKED	
NO.	

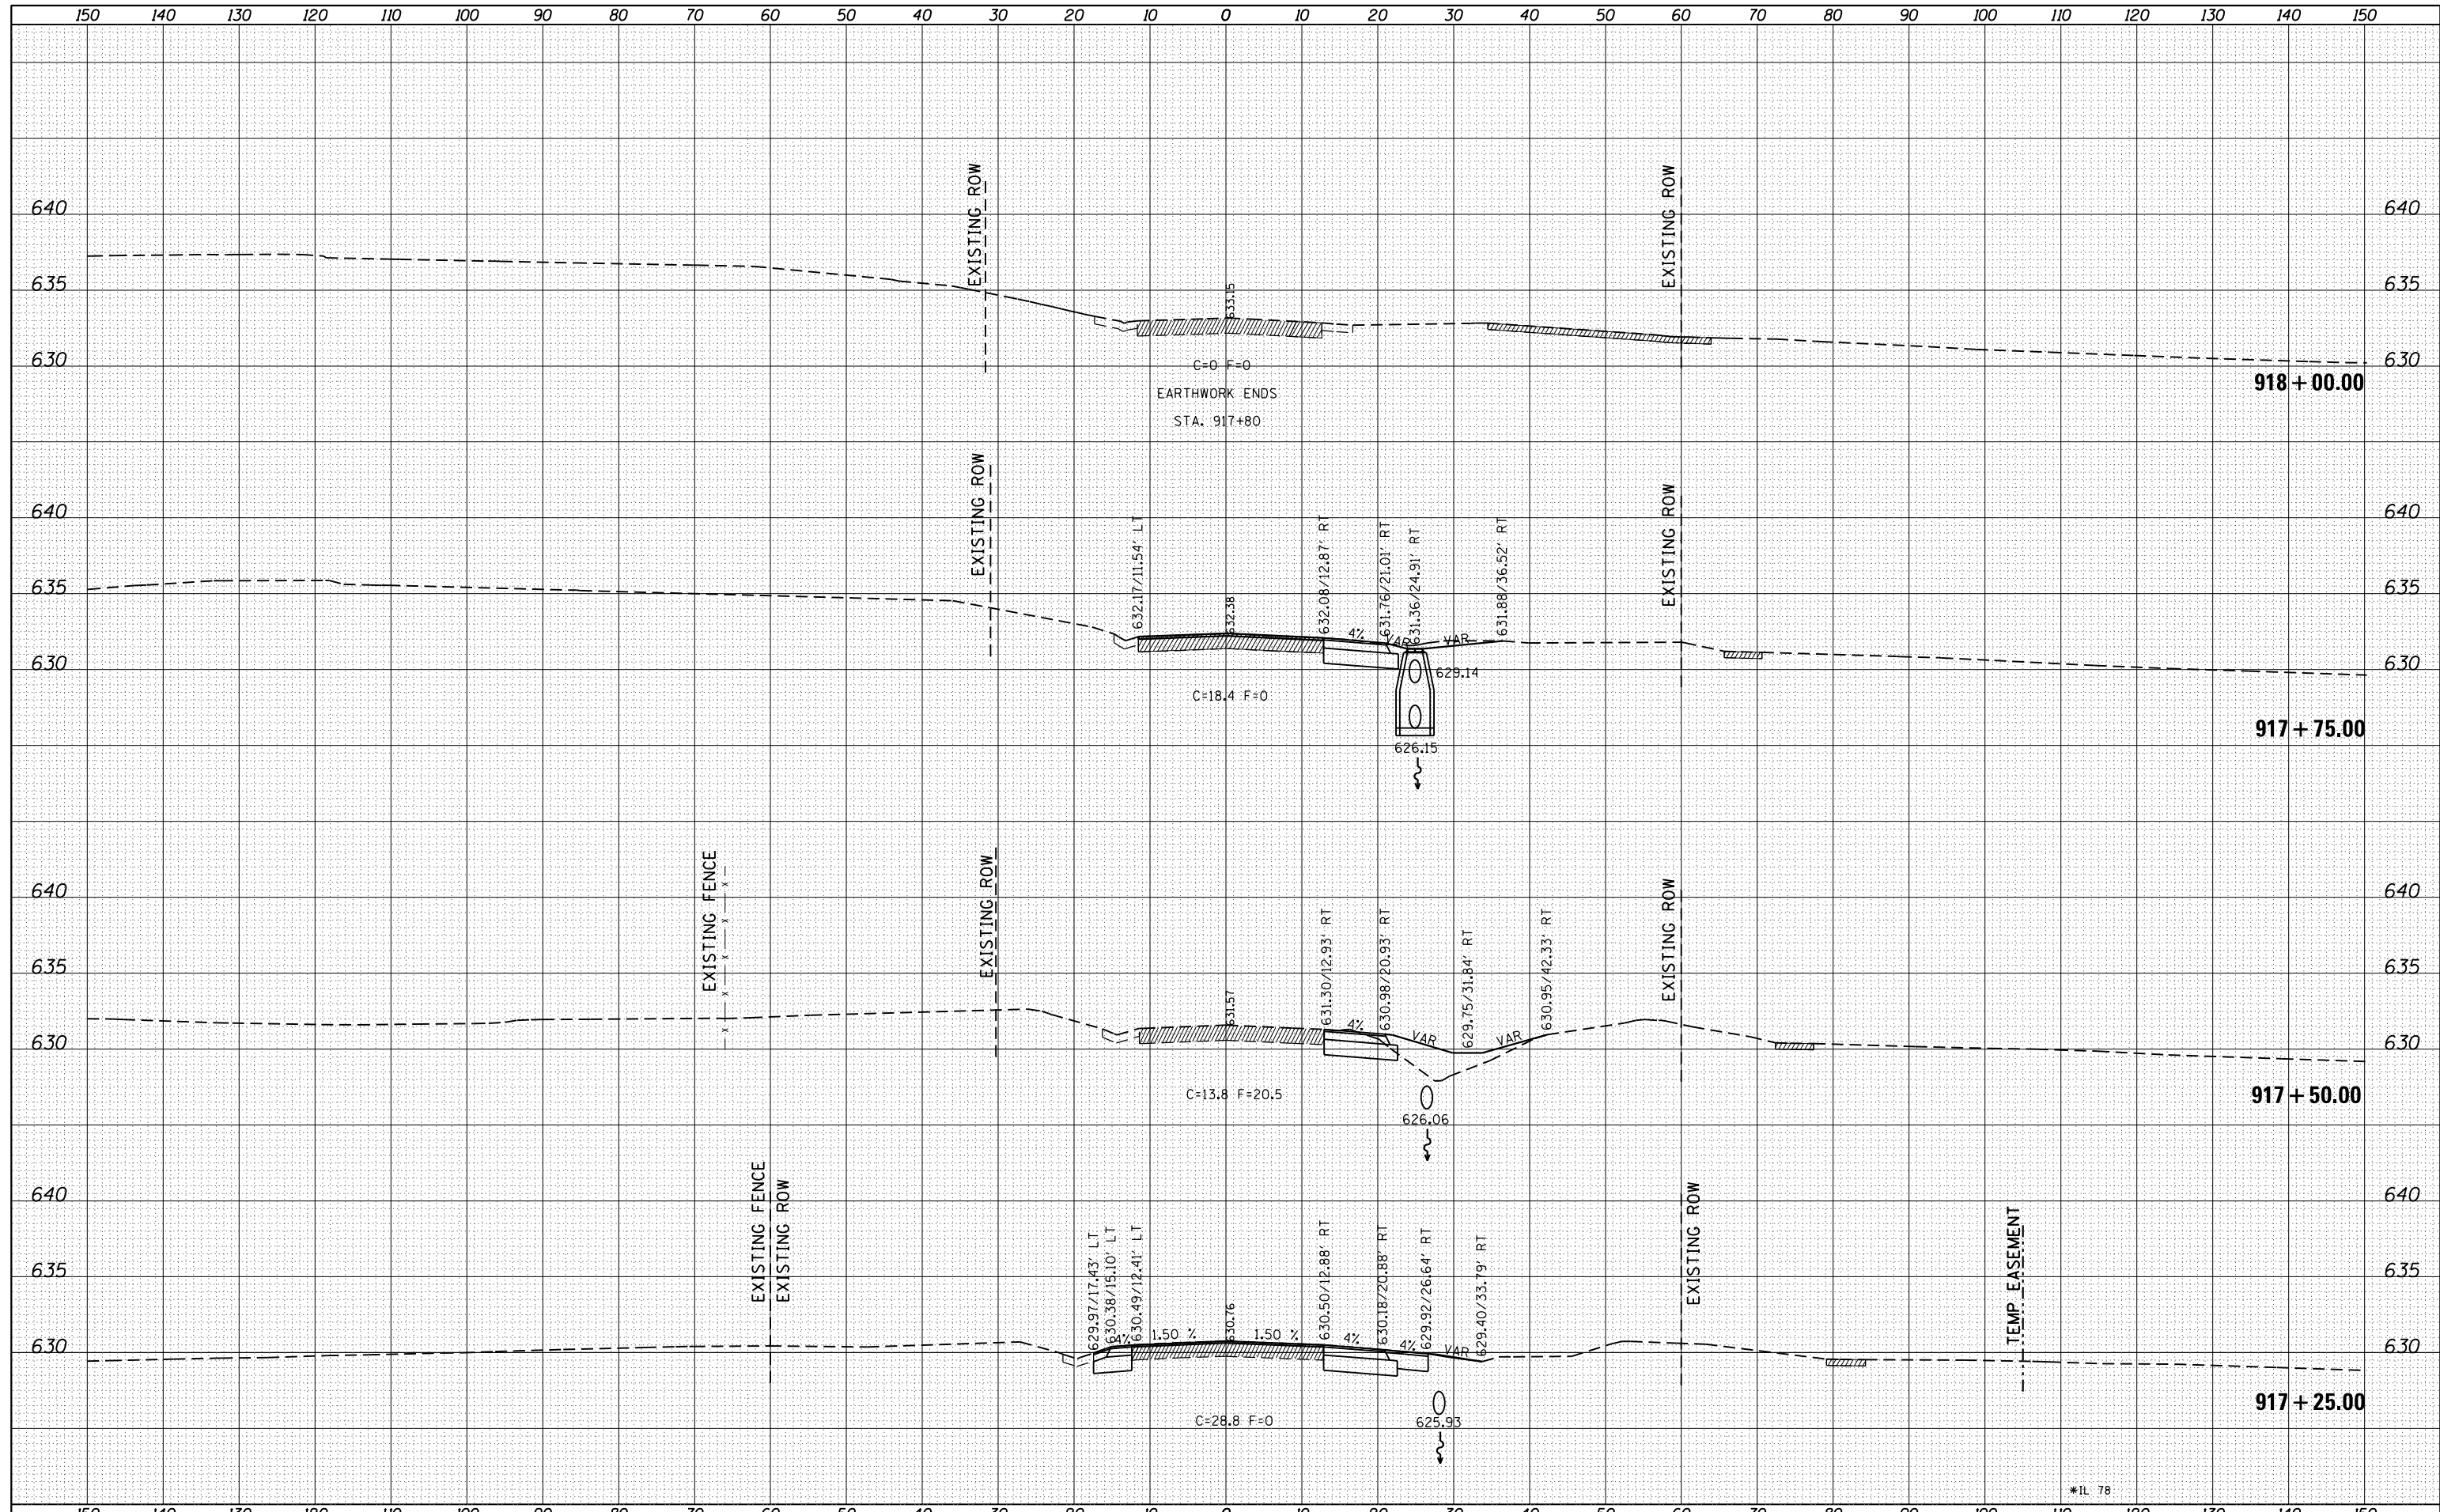

FILE NAME =	USER NAME = Fosslermj	DESIGNED -	REVISIED -	STATE OF ILLINOIS DEPARTMENT OF TRANSPORTATION	IL 78 MAINLINE CROSS SECTIONS		F.A.P. RTE.	SECTION	COUNTY	TOTAL SHEETS	SHEET NO.
c:\pw_work\pwtidot\Fosslermj\d0149594\0208209-sh1t-xssht_IL78.dgn	DRAWN -	REVISIED -	*22				15BR-1	WHITESIDE	146	141	
Default	PLOT SCALE = 20.0000' / in.	CHECKED -	REVISIED -				CONTRACT NO. 64F19				
	PLOT DATE = Fri Jun 13 13:47:08 2014	DATE -	REVISIED -				SCALE: SHEET OF SHEETS STA. 917+25.00 TO STA. 918+00.00			ILLINOIS FED. AID PROJECT	