


TYPICAL SECTION NO. 3

STA. 24+24.72 TO STA. 29+55

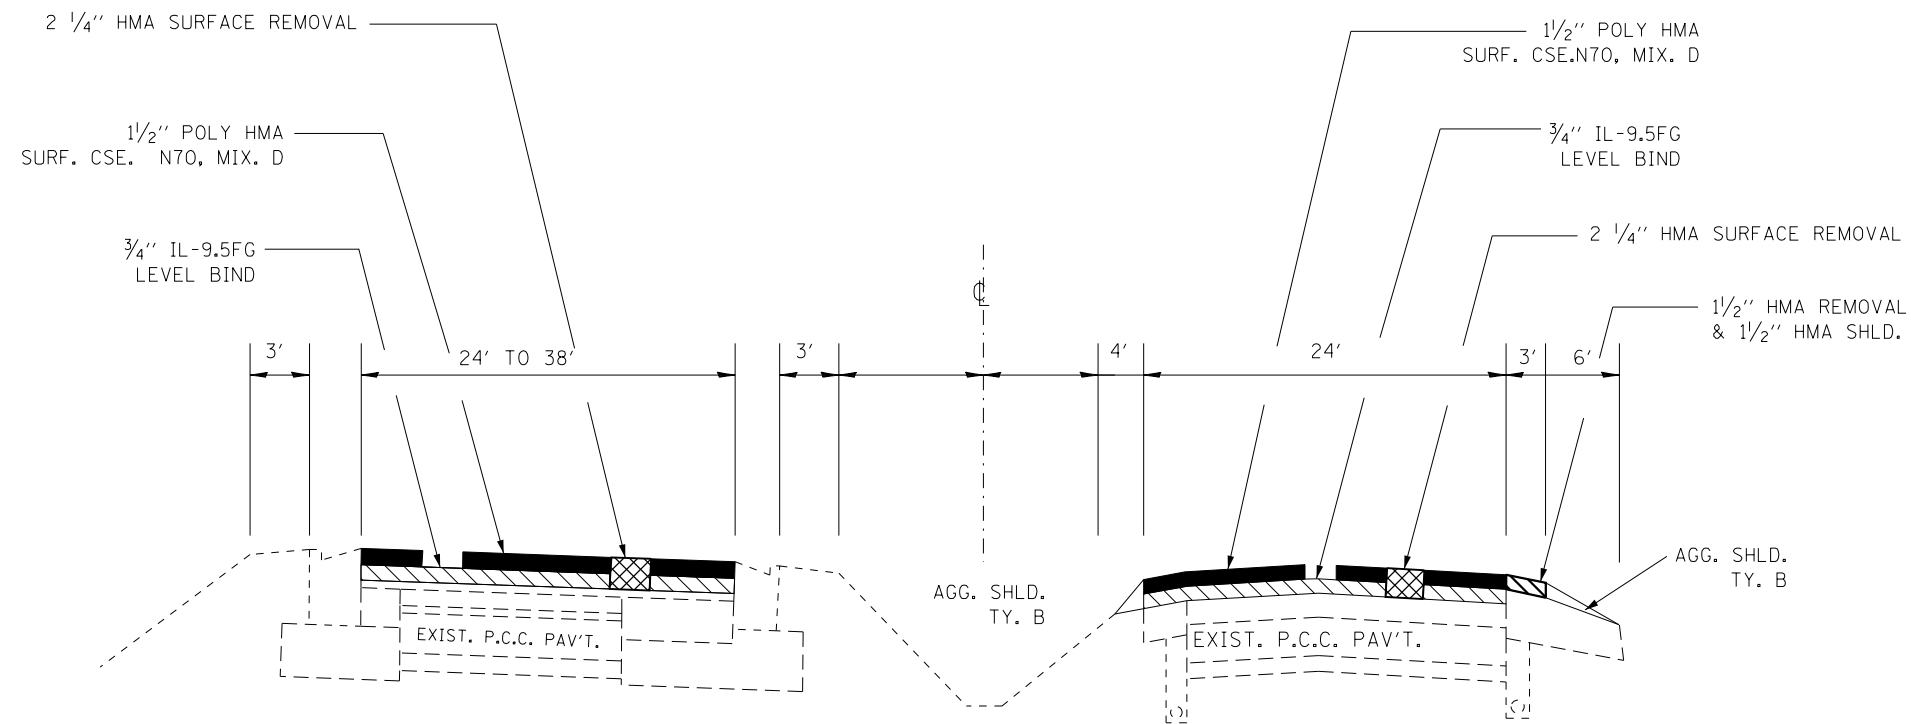

TYPICAL SECTION NO. 4

STA. 29+55 TO STA. 34+17

| | | | |
|---|----------------------|------------|-----------|
| FILE NAME = | USER NAME = duncanbd | DESIGNED - | REVISED - |
| et:\pwork\pwork\duncanbd\0296614\0366C07-sh-typical.dgn | | DRAWN - | REVISED - |
| | | CHECKED - | REVISED - |
| | | DATE - | REVISED - |

STATE OF ILLINOIS
DEPARTMENT OF TRANSPORTATION

TYPICAL SECTIONS

SCALE: SHEET OF SHEETS STA. TO STA.

| | | | | |
|---------------------------|------------|---------|--------------|-----------|
| F.A.P. RTE. | SECTION | COUNTY | TOTAL SHEETS | SHEET NO. |
| 46 | (1,1Z)RS-4 | LASALLE | 54 | 9 |
| CONTRACT NO. 66C07 | | | | |
| ILLINOIS FED. AID PROJECT | | | | |