



TYPICAL SECTION NO. 10
STA. 87+60.82 TO STA. 92+40

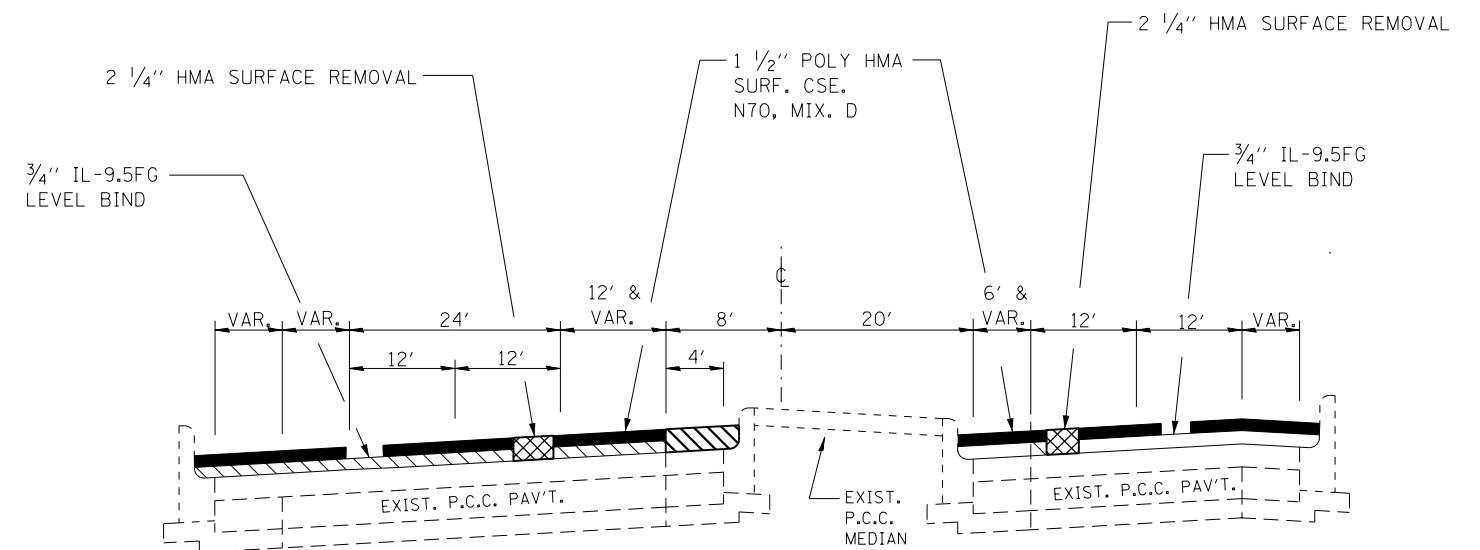

TYPICAL SECTION NO. 11
STA. 93+35.82 TO STA. 94+40

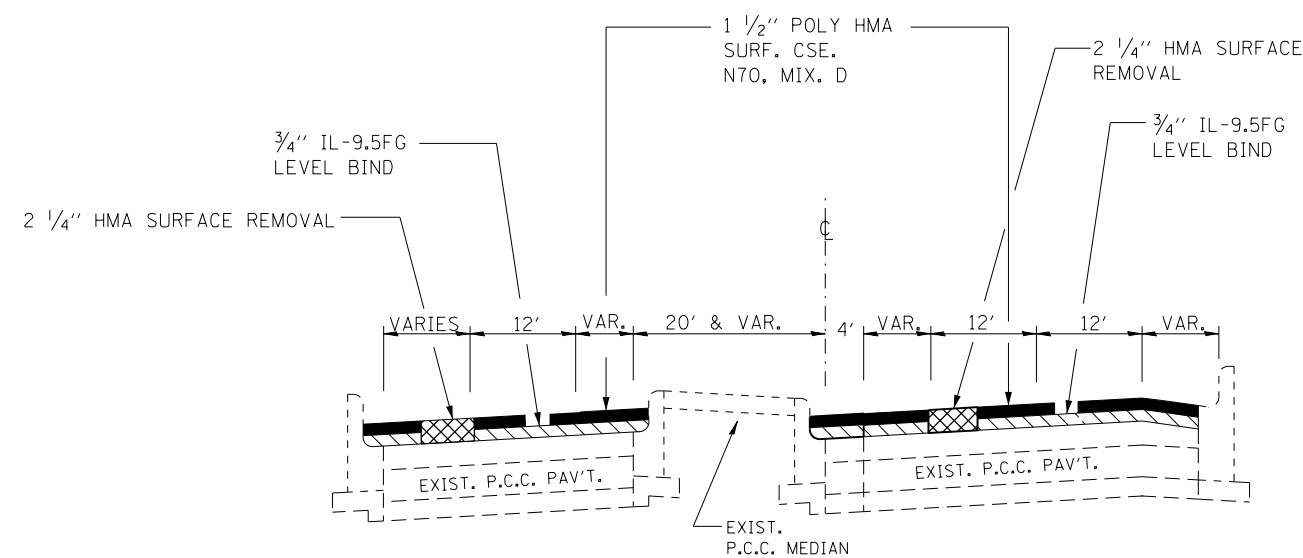

TYPICAL SECTION NO. 12
STA. 92+40 TO STA. 93+35.82

FILE NAME =	USER NAME = duncanbd	DESIGNED -	REVISED -
et:\pwork\pwork\duncanbd\8296614\036507-sh-typical.dgn		DRAWN -	REVISED -
PLOT SCALE = 5000.0000' / in.		CHECKED -	REVISED -
PLOT DATE = 6/14/2014		DATE -	REVISED -

STATE OF ILLINOIS
DEPARTMENT OF TRANSPORTATION

TYPICAL SECTIONS

SCALE: SHEET OF SHEETS STA. TO STA.

F.A.P. RTE.	SECTION	COUNTY	TOTAL SHEETS	SHEET NO.
46	(1,12)RS-4	LASALLE	54	13
CONTRACT NO. 66C07				
ILLINOIS FED. AID PROJECT				