



**TYPICAL SECTION NO. 16**  
STA. 143+10.67 TO STA. 148+30.15

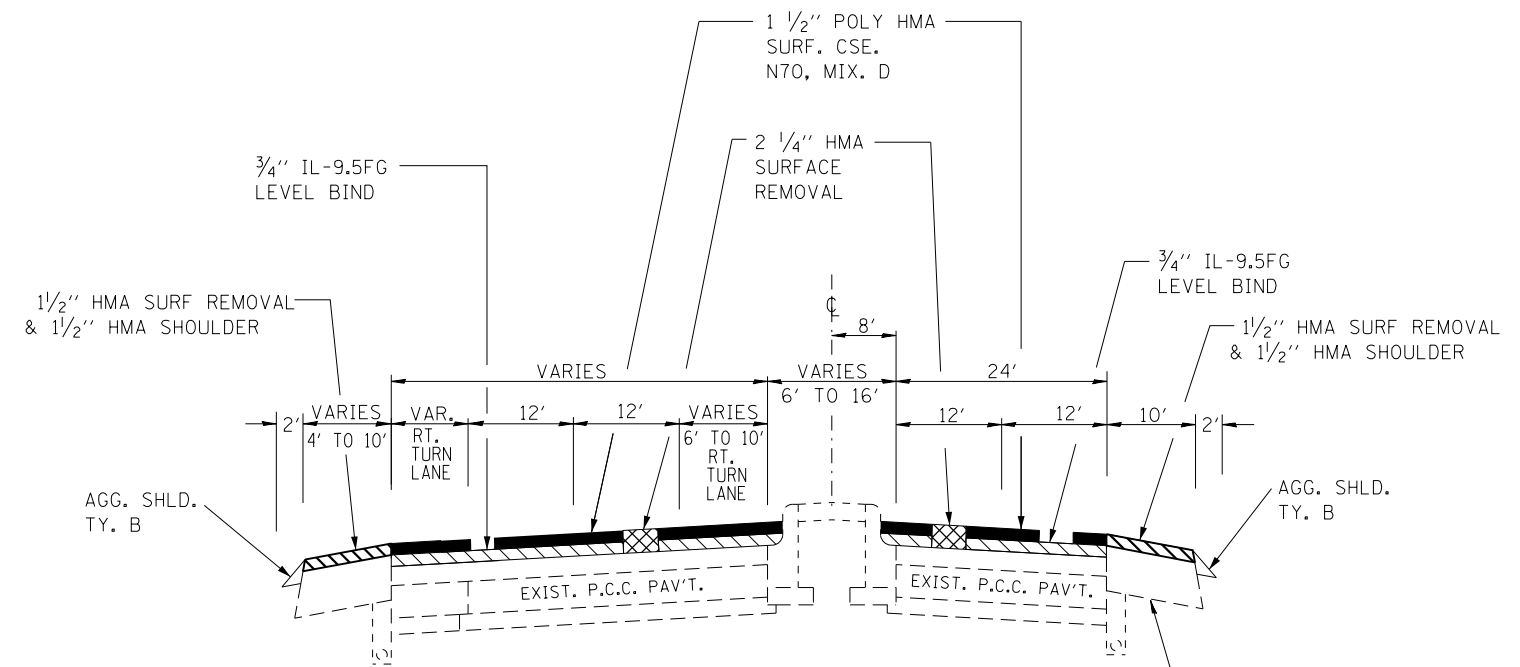

**TYPICAL SECTION NO. 17**  
STA. 151+91 TO STA. 153+05

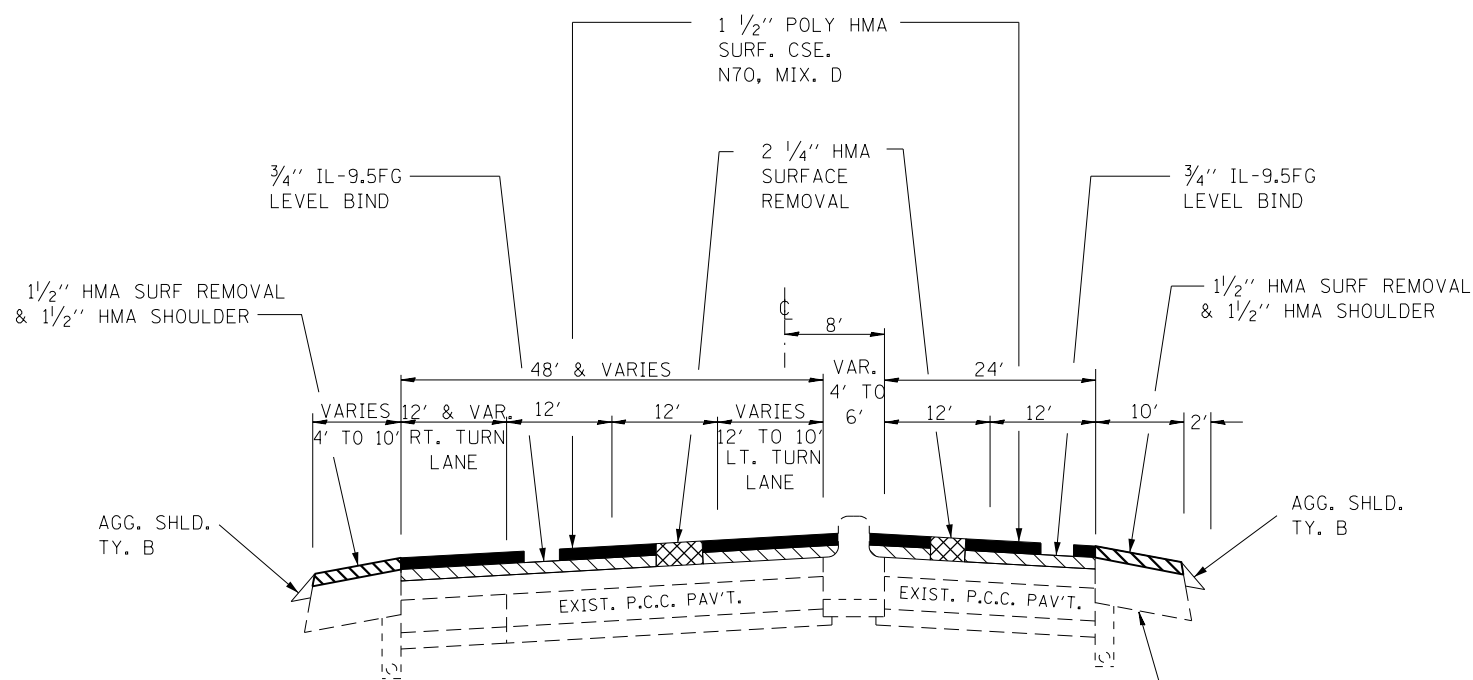

**TYPICAL SECTION NO. 18**  
STA. 148+30.15 TO STA. 151+91

FILE NAME =	USER NAME = duncanbd	DESIGNED -	REVISED -
et:\pwork\pwork\dot\duncanbd\8296614\036607-sht-typical.dgn		DRAWN -	REVISED -
PLOT SCALE = 5000.0000' / in.		CHECKED -	REVISED -
PLOT DATE = 6/14/2014		DATE -	REVISED -

**STATE OF ILLINOIS  
DEPARTMENT OF TRANSPORTATION**

**TYPICAL SECTIONS**

SCALE: SHEET OF SHEETS STA. TO STA.

F.A.P. RTE.	SECTION	COUNTY	TOTAL SHEETS	SHEET NO.
46	(1,12)RS-4	LASALLE	54	15
CONTRACT NO. 66C07				
ILLINOIS FED. AID PROJECT				