


EXISTING AND PROPOSED PHASE DESIGNATION DIAGRAM

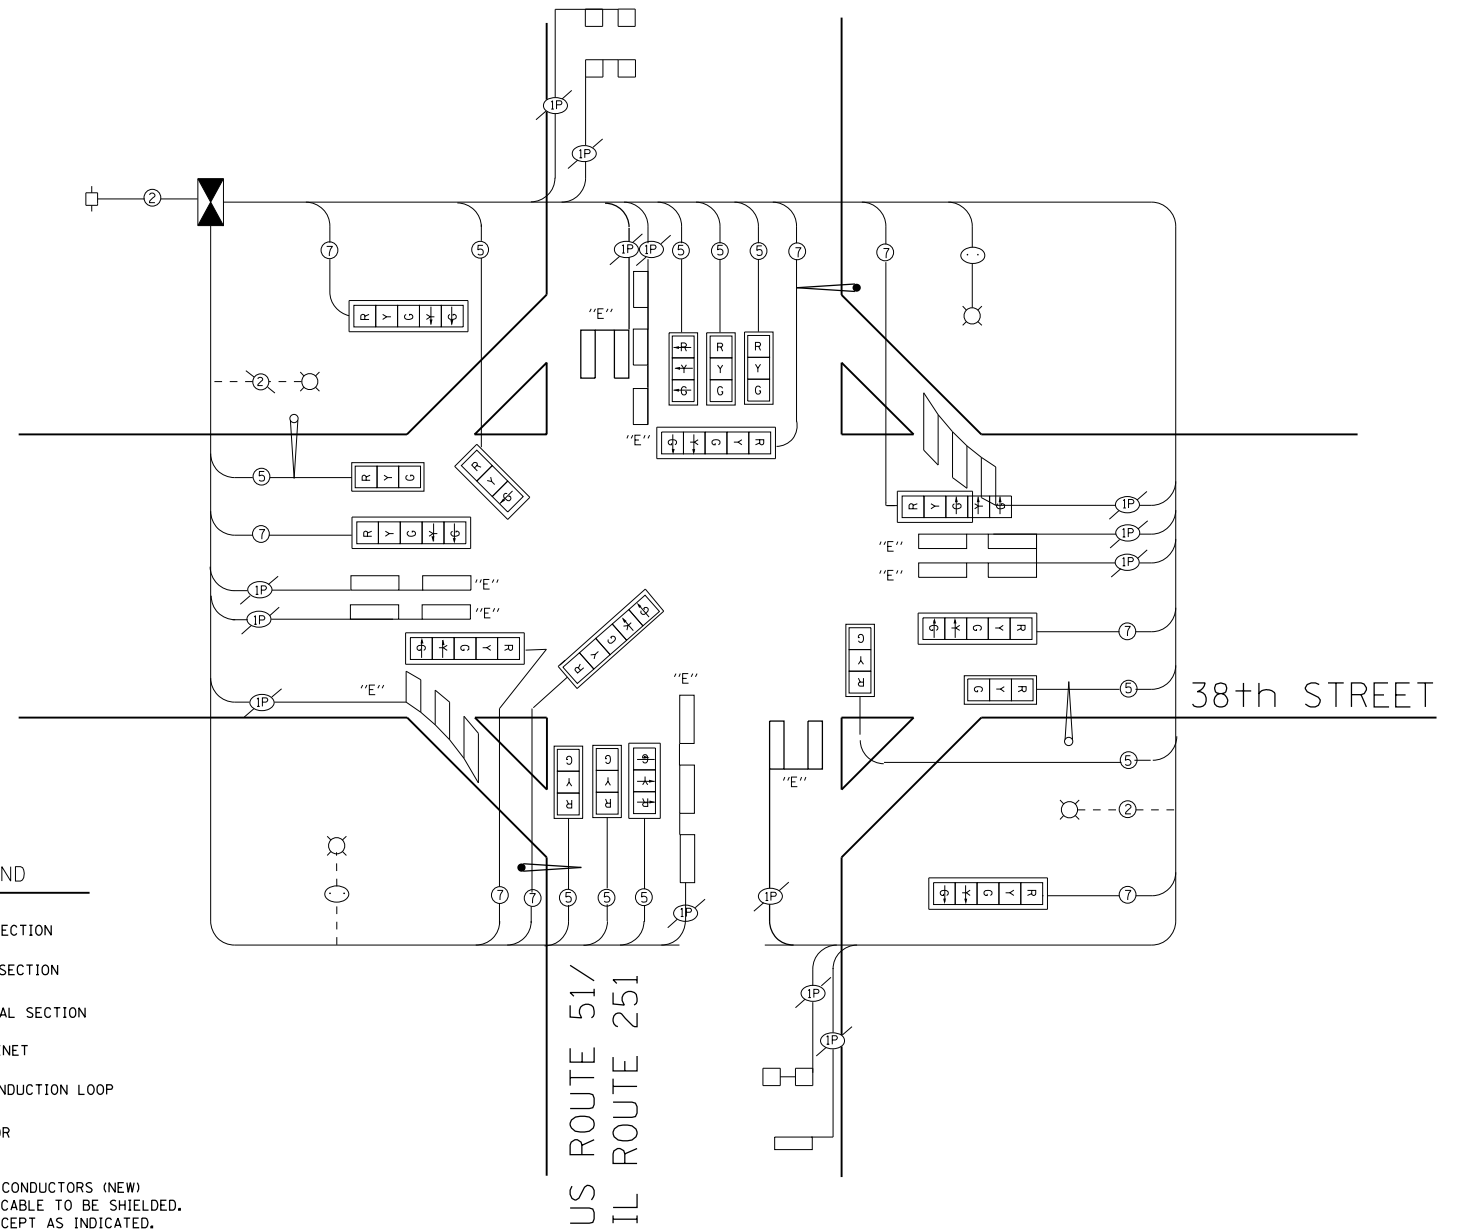

CABLE PLAN

CABLE PLAN LEGEND

- 8" TRAFFIC SIGNAL SECTION
- 12" TRAFFIC SIGNAL SECTION
- 12" PEDESTRIAN SIGNAL SECTION
- EX. CONTROLLER CABINET
- VEHICLE DETECTOR, INDUCTION LOOP
- PUSHBUTTON DETECTOR
- DENOTES NUMBER OF CONDUCTORS (NEW)
ALL LOOP DETECTOR CABLE TO BE SHIELDED.
ALL CABLE NO. 14 EXCEPT AS INDICATED.
- INDICATES EXISTING CABLE
- SIGNAL FACE WITH BACKPLATE
"P" INDICATES OPTICAL PROGRAMMING.
- EX. MAGNETIC DETECTOR
- OPTICAL DETECTOR
- SERVICE INSTALLATION, EXISTING
- DUAL-INDICATION SIGNAL SECTION
- ELECTRIC CABLE IN CONDUIT

FILE NAME =	USER NAME = duncanbd	DESIGNED -	REVISED -
c:\pwwork\pwwork\duncanbd\0296614\036607-sht-details.dgn		DRAWN -	REVISED -
PLOT SCALE = 100.0000' / 1in.		CHECKED -	REVISED -
PLOT DATE = 6/14/2014		DATE -	REVISED -

STATE OF ILLINOIS
DEPARTMENT OF TRANSPORTATION

IL 251 & 38TH STREET
CABLE PLAN

SCALE: SHEET NO. OF SHEETS STA. TO STA.

F.A.P. RTE.	SECTION	COUNTY	TOTAL SHEETS	SHEET NO.
46	(1,12)RS-4	LASALLE	54	41
CONTRACT NO. 66C07				
ILLINOIS FED. AID PROJECT				