


SCHEDULE OF QUANTITIES

DESCRIPTION	UNIT	QUANTITY
DETECTOR LOOP, TYPE 1	FOOT	1738
LOOP DETECTOR TESTING	EACH	1

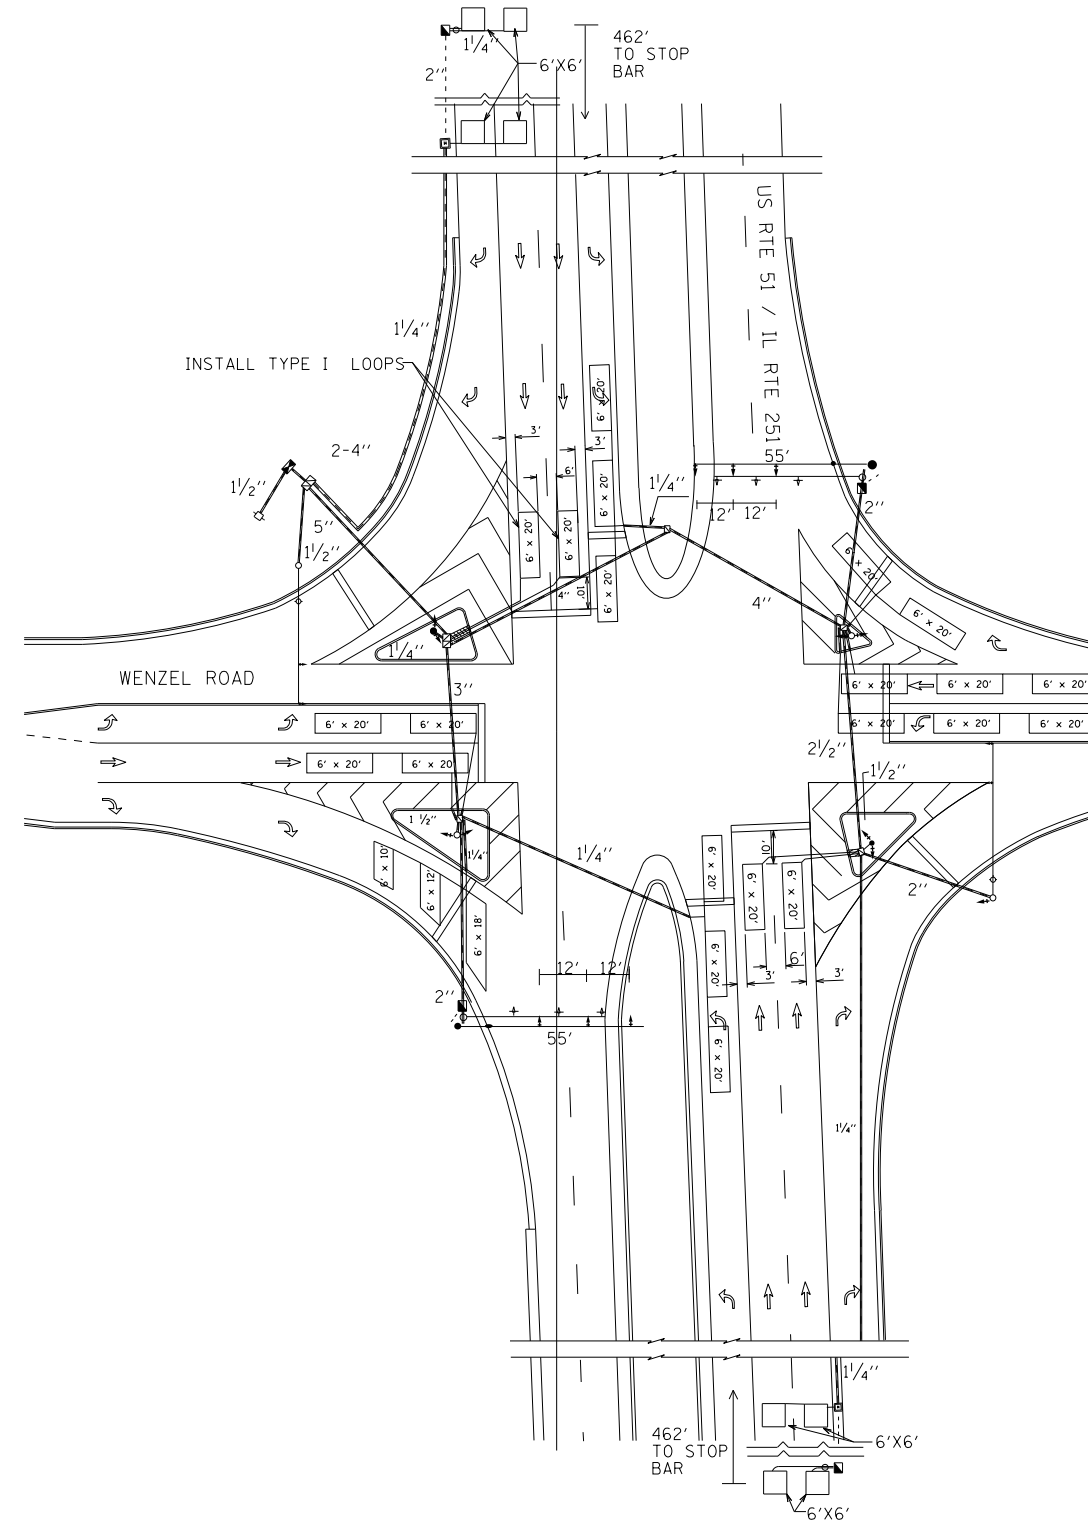

TRAFFIC SIGNAL GENERAL NOTES:

1. PLACE DETECTOR LOOPS IN BINDER
2. DETECTOR LOOPS SHALL HAVE FOUR TURNS
3. SAW CUT EXISTING DETECTOR LOOPS TO BE ABANDONED
4. THE DEPARTMENT OF TRANSPORTATION (8125-434-8506) SHALL BE NOTIFIED AT LEAST 72 HOURS PRIOR TO THE LAYOUT OF THE DETECTOR LOOPS

TRAFFIC SIGNAL PLAN LEGEND

[Symbol]	[Symbol]	CONTROLLER
[Symbol]	[Symbol]	DETECTOR LOOP
[Symbol]	[Symbol]	DETECTOR LOOP LINE
[Symbol]	[Symbol]	UNDERGROUND CONDUIT
[Symbol]	[Symbol]	HANDHOLE
[Symbol]	[Symbol]	DOUBLE HANDHOLE
[Symbol]	[Symbol]	HEAVY DUTY HANDHOLE
[Symbol]	[Symbol]	PED. PUSHBUTTON DETECTOR
[Symbol]	[Symbol]	PED. SIGNAL HEAD
[Symbol]	[Symbol]	POWER POLE SERVICE
[Symbol]	[Symbol]	SIGNAL HEAD W/ BACKPLATE
[Symbol]	[Symbol]	SIGNAL POST
[Symbol]	[Symbol]	STEEL MAST ARM
[Symbol]	[Symbol]	WOOD POLE
[Symbol]	[Symbol]	ELECTRICAL CABLE IN CONDUIT

FILE NAME =	USER NAME = duncanbd	DESIGNED -	REVISED -	STATE OF ILLINOIS DEPARTMENT OF TRANSPORTATION	IL 251 & WENZEL ROAD TRAFFIC SIGNAL PLAN	F.A.P. RTE.	SECTION	COUNTY	TOTAL SHEETS	SHEET NO.
et:\pw\work\p1dot\duncanbd\0296614\0365C07-sht-details.dgn	DRAWN -	REVISED -	46			(1,12)RS-4	LASALLE	54	42	
PLOT SCALE = 100.0000' / in.	CHECKED -	REVISED -	CONTRACT NO. 66C07							
PLOT DATE = 6/14/2014	DATE -	REVISED -	ILLINOIS FED. AID PROJECT							
				SCALE:	SHEET NO. OF SHEETS	STA.	TO STA.			