


HORIZONTAL CONTROL POINTS - RAMP A					
POINT	TYPE	NORTHING	EASTING	STATION	DESCRIPTION
70	POT	1536218.3140	1086054.6039	0+00.00	CONCRETE NAIL
PC116RMA-1	PC	1537082.2687	1086008.6004	8+65.18	
103	PI	1537227.7040	1086000.8564	10+10.82	CONCRETE NAIL
PT116RMA-1	PT	1537363.8627	1086052.5495	11+52.25	
71	POT	1538251.9612	1086389.7196	21+02.20	CONCRETE NAIL

HORIZONTAL CONTROL POINTS - RAMP B					
POINT	TYPE	NORTHING	EASTING	STATION	DESCRIPTION
72	POT	1535009.1947	1084648.0410	0+00.00	CONCRETE NAIL
PC116RMB-1	PC	1535210.3714	1084848.4296	2+83.95	
104	PI	1535284.0972	1084921.8665	3+88.01	CONCRETE NAIL
PT116RMB-1	PT	1535363.4150	1084989.2250	4+91.96	
PC116RMB-2	PC	1535501.4745	1085106.4684	6+73.09	
105	PI	1535670.9677	1085250.4060	8+95.45	CONCRETE NAIL
PT116RMB-2	PT	1535724.5232	1085466.2249	11+03.31	
PC116RMB-3	PC	1535788.4774	1085723.9491	13+68.85	CONCRETE NAIL
PT116RMB-3	PT	1536018.1672	1086012.7894	17+49.43	CONCRETE NAIL
73	POT	1536221.5952	1086116.2266	19+77.65	CONCRETE NAIL

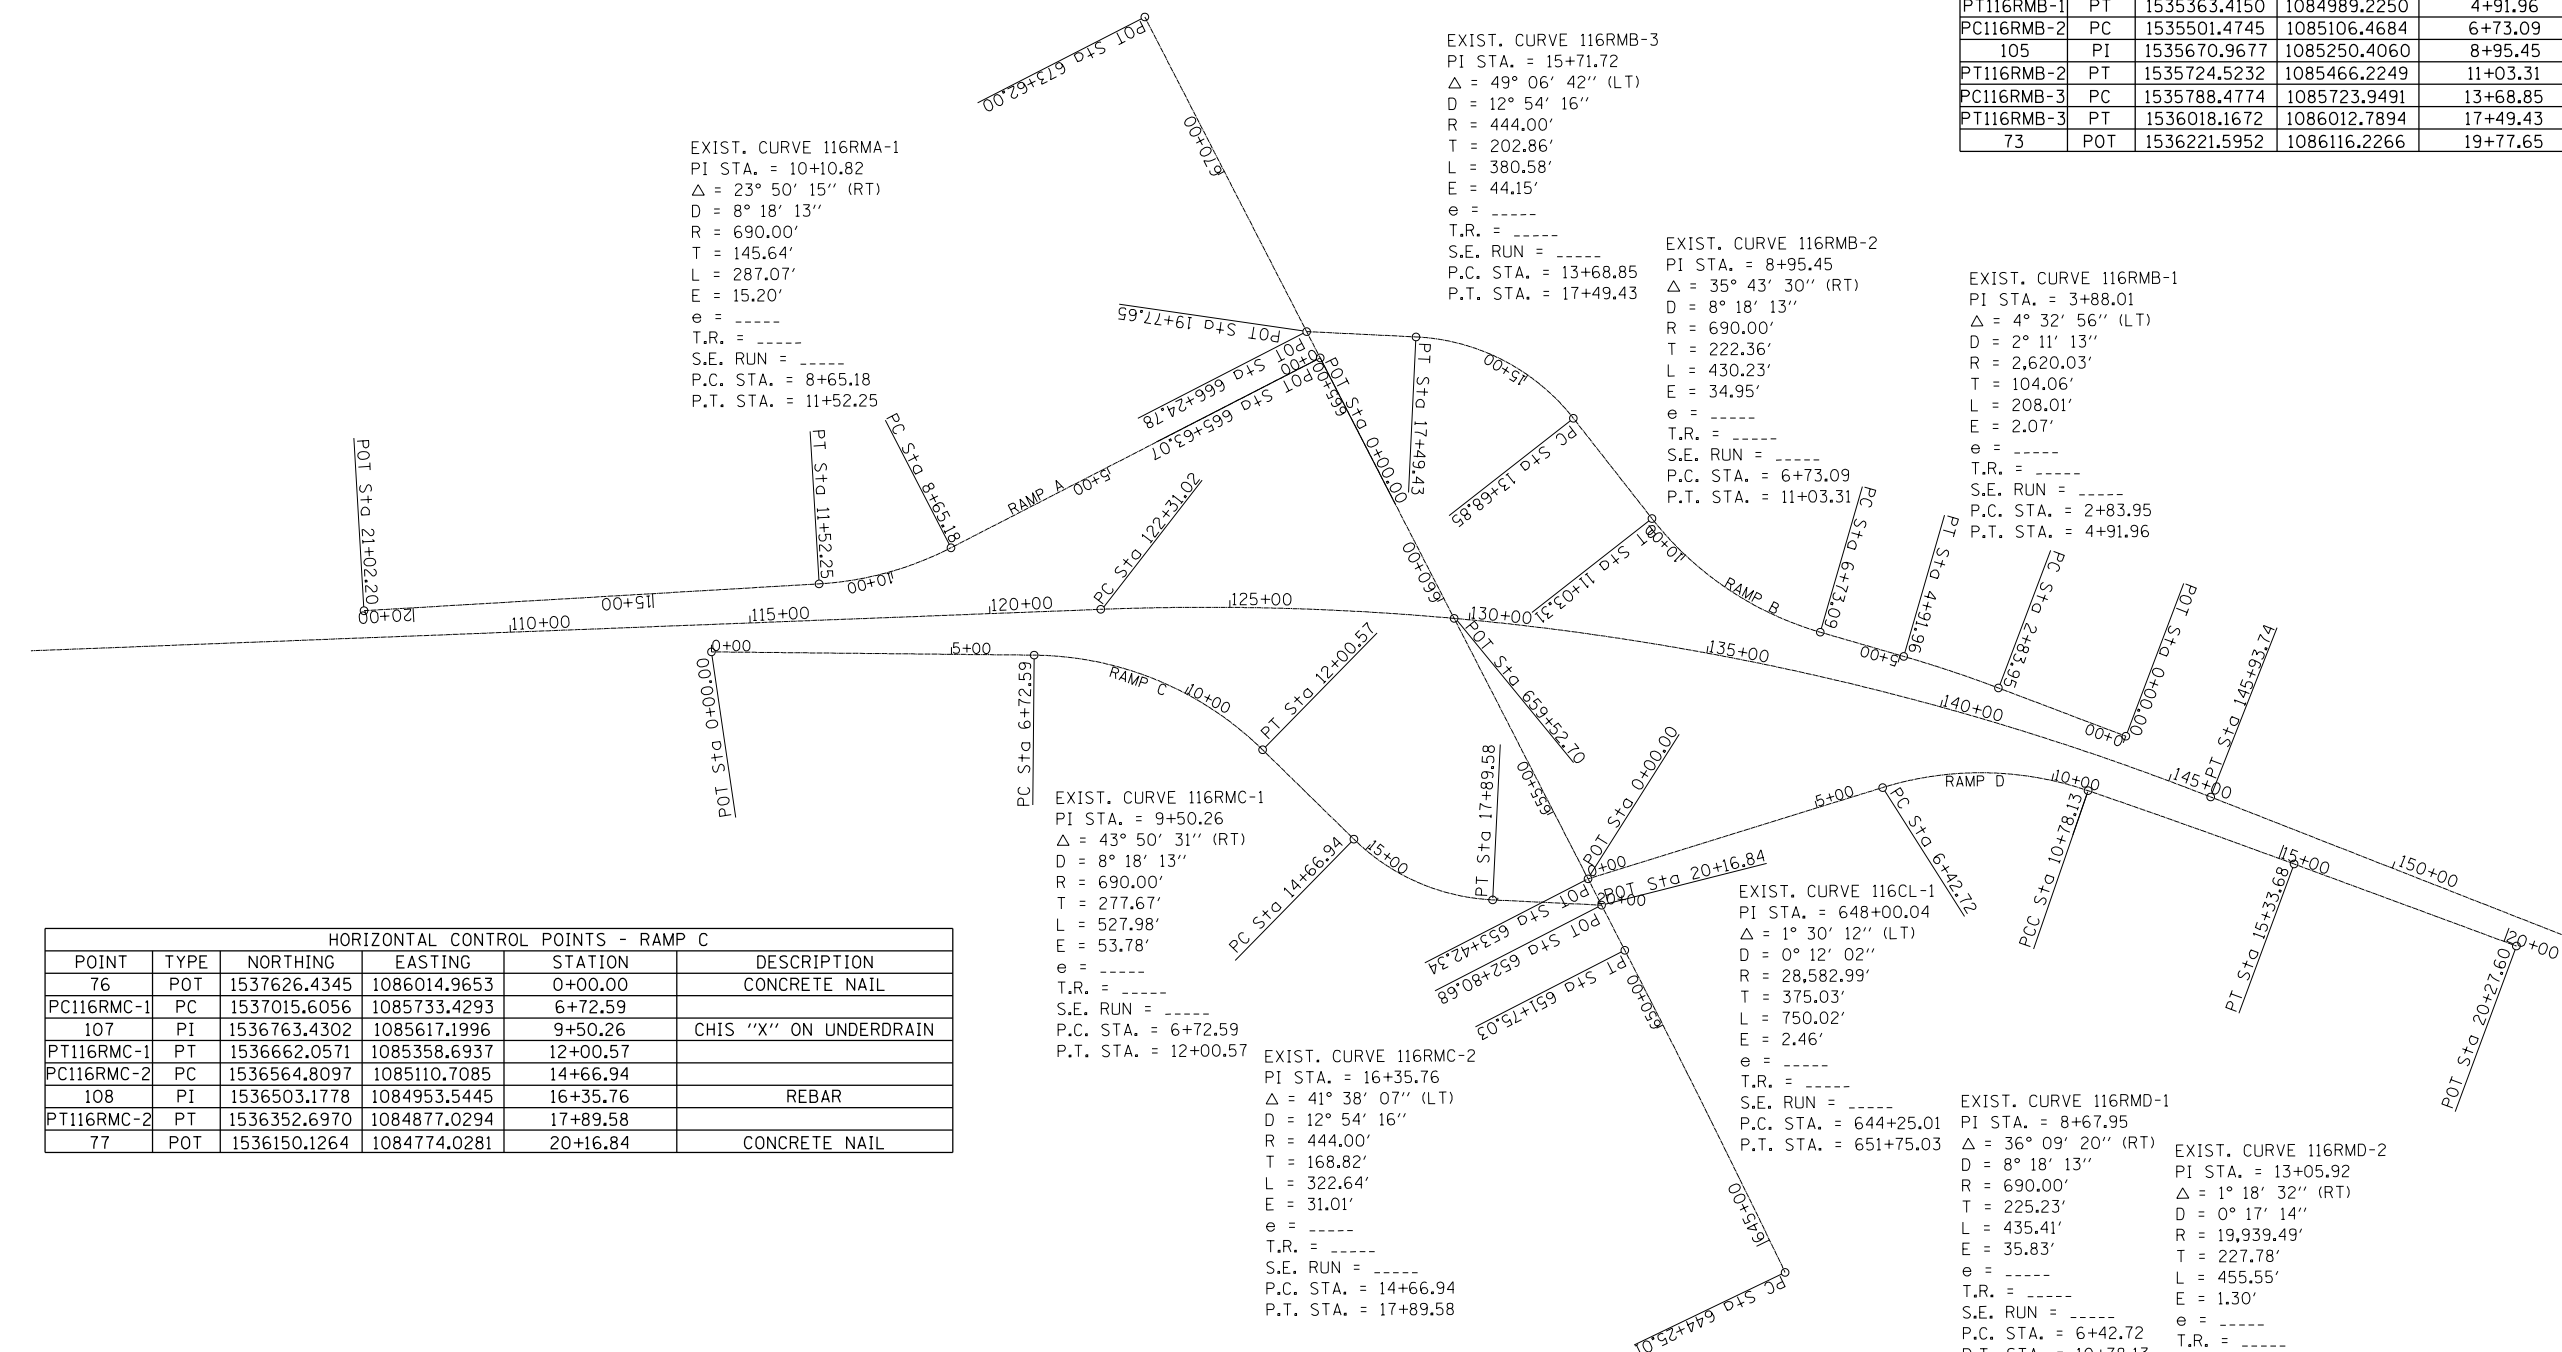

HORIZONTAL CONTROL POINTS - RAMP C					
POINT	TYPE	NORTHING	EASTING	STATION	DESCRIPTION
76	POT	1537626.4345	1086014.9653	0+00.00	CONCRETE NAIL
PC116RMC-1	PC	1537015.6056	1085733.4293	6+72.59	
107	PI	1536763.4302	1085617.1996	9+50.26	CHIS "X" ON UNDERDRAIN
PT116RMC-1	PT	1536662.0571	1085358.6937	12+00.57	
PC116RMC-2	PC	1536564.8097	1085110.7085	14+66.94	
108	PI	1536503.1778	1084953.5445	16+35.76	REBAR
PT116RMC-2	PT	1536352.6970	1084877.0294	17+89.58	
77	POT	1536150.1264	1084774.0281	20+16.84	CONCRETE NAIL

HORIZONTAL CONTROL POINTS - IL 116					
POINT	TYPE	NORTHING	EASTING	STATION	DESCRIPTION
PC116CL-1	PC	1536114.4589	1083919.1328	644+25.01	PK NAIL
101	PI	1536124.5675	1084294.0281	648+00.04	CONCRETE NAIL
PT116CL-1	PT	1536144.5088	1084668.5291	651+75.03	CONCRETE NAIL
81	POT	1536150.1264	1084744.0281	652+80.68	CONCRETE NAIL
82	POT	1536153.4050	1084835.6008	653+42.34	CONCRETE NAIL
83	POT	1536185.8592	1085445.0974	659+52.70	
84	POT	1536218.3140	1086054.6039	665+63.07	CONCRETE NAIL
85	POT	1536221.5952	1086116.2266	666+24.78	CONCRETE NAIL
86	POT	1536260.7951	1086852.4080	673+62.00	
86		1536185.1760	1086074.7870	665±82.00 RT	PK NAIL

HORIZONTAL CONTROL POINTS - RAMP D					
POINT	TYPE	NORTHING	EASTING	STATION	DESCRIPTION
78	POT	1536153.4050	1084835.6008	0+00.00	CONCRETE NAIL
PC116RMD-1	PC	1535515.4109	1084757.8073	6+42.72	
109	PI	1535291.8363	1084730.5459	8+67.95	REBAR
PT116RMD-1	PT	1535127.4018	1084576.6301	10+78.13	CONCRETE NAIL
PC116RMD-2	PC	1535127.4018	1084576.6301	10+78.13	CONCRETE NAIL
111	PI	1534961.1034	1084420.9697	13+05.92	CONCRETE NAIL
PT116RMD-2	PT	1534798.4045	1084261.5510	15+33.68	
79	POT	1534445.6130	1083915.8722	20+27.60	CONCRETE NAIL